


Elevation G-G SCALE: 1:200



Elevation H-H SCALE: 1:200

NOTES WALL FINISHES TO BE BRICK/METAL/COMPOSITE CLADDING AS INDICATED. ROOFS TO BE GREEN ROOF TYPE. BALCONIES TO BE GLAZED.

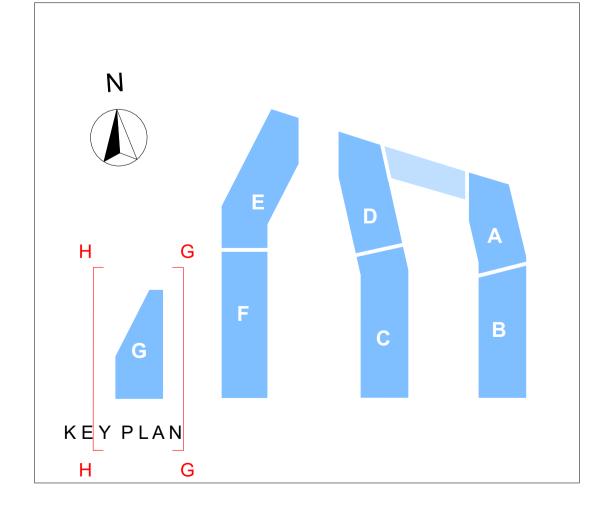



 Layout ID:
 D1809.P24
 Scale: J:200, 1: Job No: ID

 Project:
 Santry Avenue SHD, Santry, Dublin 9
 Series: Planning Drav Date: 19/07

 Drawing Name:
 Block G East & West Elevations
 Block G East & West Elevations