




South Elevation
SCALE : 1:200

NOTES

WALL FINISHES TO BE BRICK/METAL/COMPOSITE CLADDING AS INDICATED.

ROOFS TO BE GREEN ROOF TYPE.

BALCONIES TO BE GLAZED.

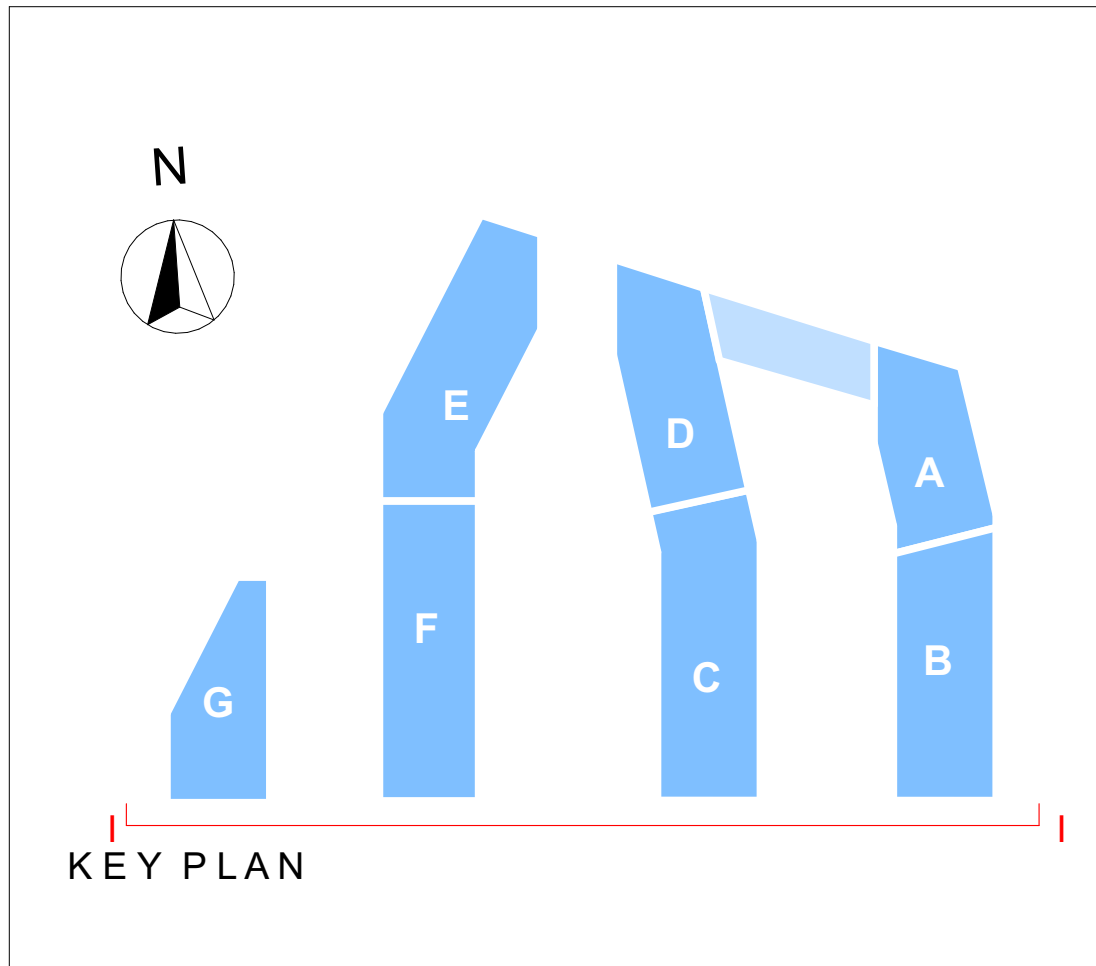

	Planning Drawings		
		<small>DAVEY + SMITH ARCHITECTS Unit 13, THE SEAPORT BUILDING, 44-45 CLONTARF ROAD, CLONTARF DUBLIN 3 PH: 01 2447638 EMAIL: info@davey-smith.com WEB: www.davey-smith.com</small>	<small>Scale: 1:200, 1:1250</small>
<small>Layout ID: D1809.P25</small>	<small>Project: Santry Avenue SHD, Santry, Dublin 9</small>	<small>Job No: D1809</small>	<small>Series: Planning Drawings</small>
<small>Drawing Name: Blocks A-G South Elevation</small>		<small>Date: 19/07/2024</small>	<small>Status: Revision:</small>

THIS DRAWING TO BE READ IN CONJUNCTION WITH RELEVANT CONSULTANTS DRAWINGS - NOTIFY ARCHITECTS OF ANY DISCREPANCIES - CHECK DIMENSIONS ON-SITE - USE FIGURE DIMENSIONS ONLY - COPYRIGHT RESERVED FOR DAVEY + SMITH ARCHITECTS LTD.