




1 BLOCK E1/2 EAST ELEVATION
 1 : 200

Material Key	
Key Value	Keynote Text
01	PPC PARAPET CAPPING COLOUR TBC
02	LIGHT GREY FACING BRICK
03	BALCONY DOOR SYSTEM WITH INTEGRATED VENTILATION PANEL
04	PRECAST CONCRETE LINTEL
05	COMPOSITE WINDOW SYSTEM
06	BRICK FEATURE WALL
07	PPC METAL FLAT BAR BALUSTRADE
08	PPC METAL BALCONY POSTS
09	BRICK FEATURE PANEL
10	DARK GREY FACING BRICK
11	SELF SUPPORTING METAL BALCONY SYSTEM. TO SELECT FINISH. DETAIL TBC
12	WET DASH RENDER - COLOUR TBC
13	PROJECTING BRICK SOLDIER COURSE
14	METAL VENTILATION SCREEN. COLOUR TBC
18	PPC METAL FLAT BAR ACCESS GATE
19	METAL PERGOLA TO ROOF. COLOUR TO MATCH BALCONIES

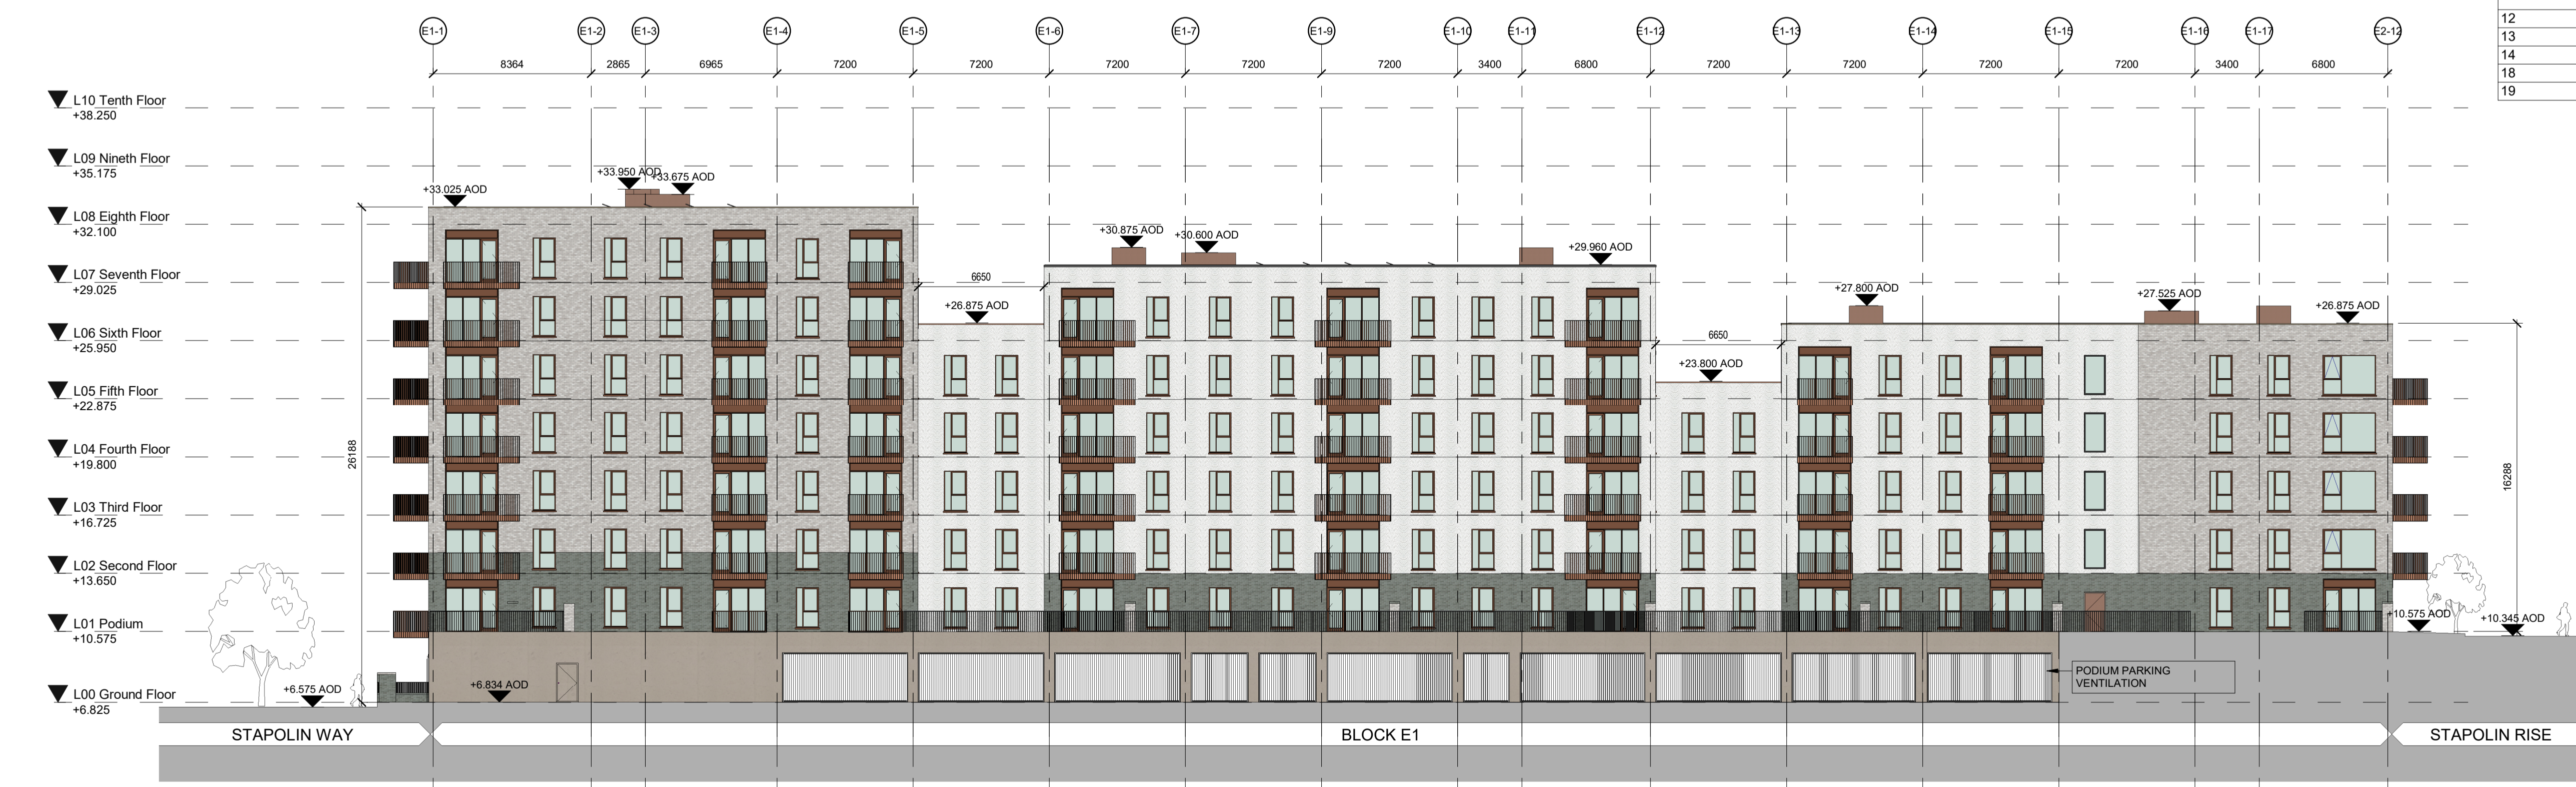

2 Block E1/2 EAST & WEST ELEVATIONS
 1 : 200

REV	DATE	DESCRIPTION	RD CKH	RC DRN
P1	18/06/21	ISSUED FOR PLANNING		

STATUS CODE DESCRIPTION
ISSUED FOR PLANNING APPROVAL

CLIENT
THE SHORELINE PARTNERSHIP

PROJECT
PROJECT SHORELINE BALDOYLE GA03

DRAWING
BLOCK E1/2 PROPOSED EAST & WEST ELEVATIONS

PROJECT NUMBER: 950659 DATE: 18/06/2021

SCALE@ A1: 1:200 DRAWN/CHECKED: HC/ RD

STATUS CODE: A1 DRAWING NUMBER: 950659-P-E1/2-2001 REVISION: P1

Henry J Lyons

Architecture + Interiors
 henryjlyons.com +353 1 888 3333 info@henryjlyons.com 51-54 Pearse Street Dublin D02 KA66