


| Material Key | |
|--------------|--|
| Key Value | Keynote Text |
| 01 | PPC PARAPET CAPPING COLOUR TBC |
| 02 | LIGHT GREY FACING BRICK |
| 03 | BALCONY DOOR SYSTEM WITH INTEGRATED VENTILATION PANEL |
| 04 | PRECAST CONCRETE LINTEL |
| 05 | COMPOSITE WINDOW SYSTEM |
| 06 | BRICK FEATURE WALL |
| 07 | PPC METAL FLAT BAR BALUSTRADE |
| 08 | PPC METAL BALCONY POSTS |
| 09 | BRICK FEATURE PANEL |
| 10 | DARK GREY FACING BRICK |
| 11 | SELF SUPPORTING METAL BALCONY SYSTEM. TO SELECT FINISH. DETAIL TBC |
| 12 | WET DASH RENDER - COLOUR TBC |
| 13 | PROJECTING BRICK SOLDIER COURSE |
| 14 | METAL VENTILATION SCREEN. COLOUR TBC |
| 18 | PPC METAL FLAT BAR ACCESS GATE |
| 19 | METAL PERGOLA TO ROOF. COLOUR TO MATCH BALCONIES |


ALL DIMENSIONS TO BE CHECKED ON SITE
NO DIMENSIONS TO BE SCALED FROM THIS DRAWING
DRAWING IS TO BE READ IN CONJUNCTION WITH RELEVANT CONSULTANTS DRAWINGS

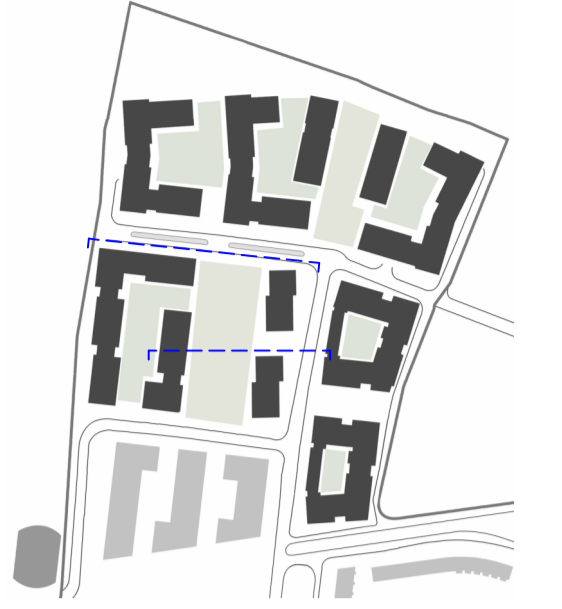

SITE BOUNDARY



1 Block E1/2 - E4 NORTH ELEVATION
1 : 200

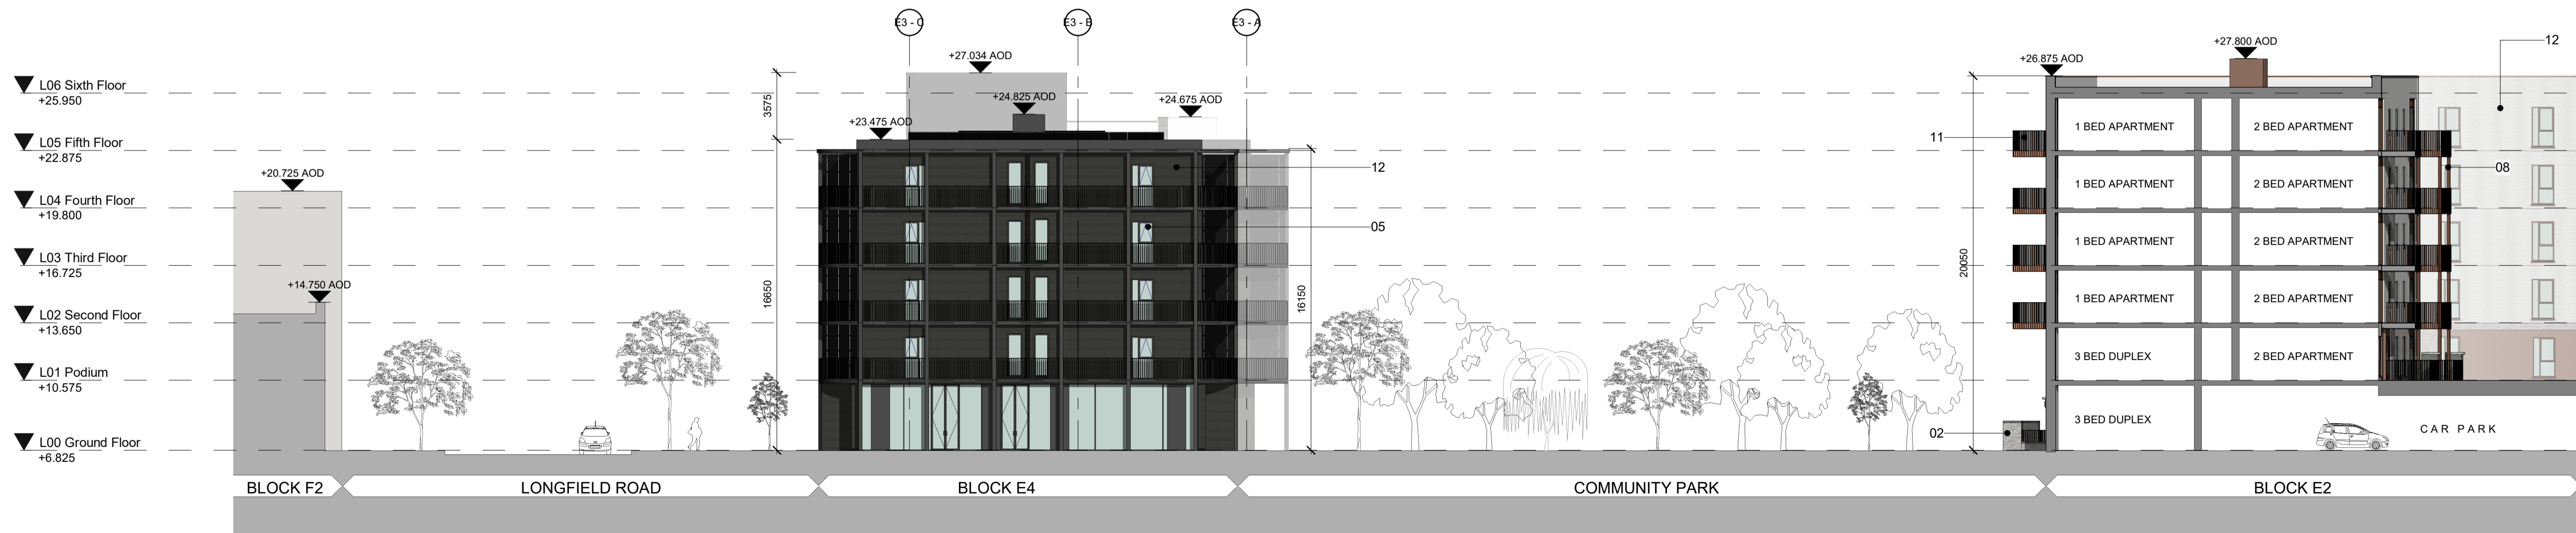

2 Block E3 NORTH ELEVATION
1 : 200

| REV | DATE | DESCRIPTION | RD CKH | RC DRN |
|-----|----------|---------------------|--------|--------|
| P1 | 18/06/21 | ISSUED FOR PLANNING | | |

STATUS CODE DESCRIPTION
ISSUED FOR PLANNING APPROVAL

CLIENT
THE SHORELINE PARTNERSHIP

PROJECT
PROJECT SHORELINE BALDOYLE GA03

DRAWING
BLOCK E1/2/4 & BLOCK E3 PROPOSED NORTH ELEVATIONS

PROJECT NUMBER
950659

DATE
18/06/2021

SCALE@ A1:
1 : 200

DRAWN/CHECKED:
HC/ RD

STATUS CODE: A1

DRAWING NUMBER
950659-P-E1/2/3/4-2005

REVISION
P1

Henry J Lyons

Architecture + Interiors
henrylyons.com

+353 1 888 3333
info@henrylyons.com

51-54 Pearse Street
Dublin D02 KA66