




ALL DIMENSIONS TO BE CHECKED ON SITE
NO DIMENSIONS TO BE SCALED FROM THIS DRAWING
DRAWING IS TO BE READ IN CONJUNCTION WITH RELEVANT CONSULTANTS DRAWINGS

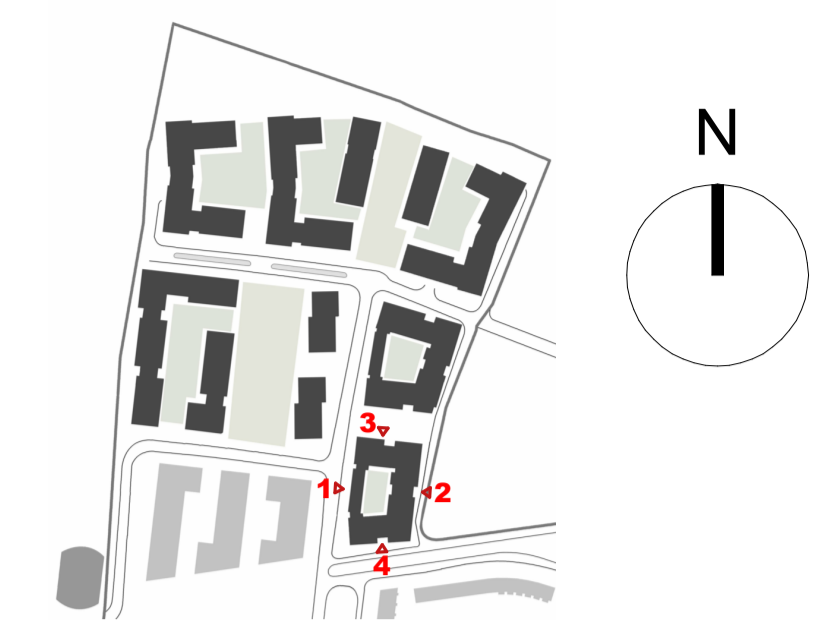

1 Block F1 - West Elevation
1:200

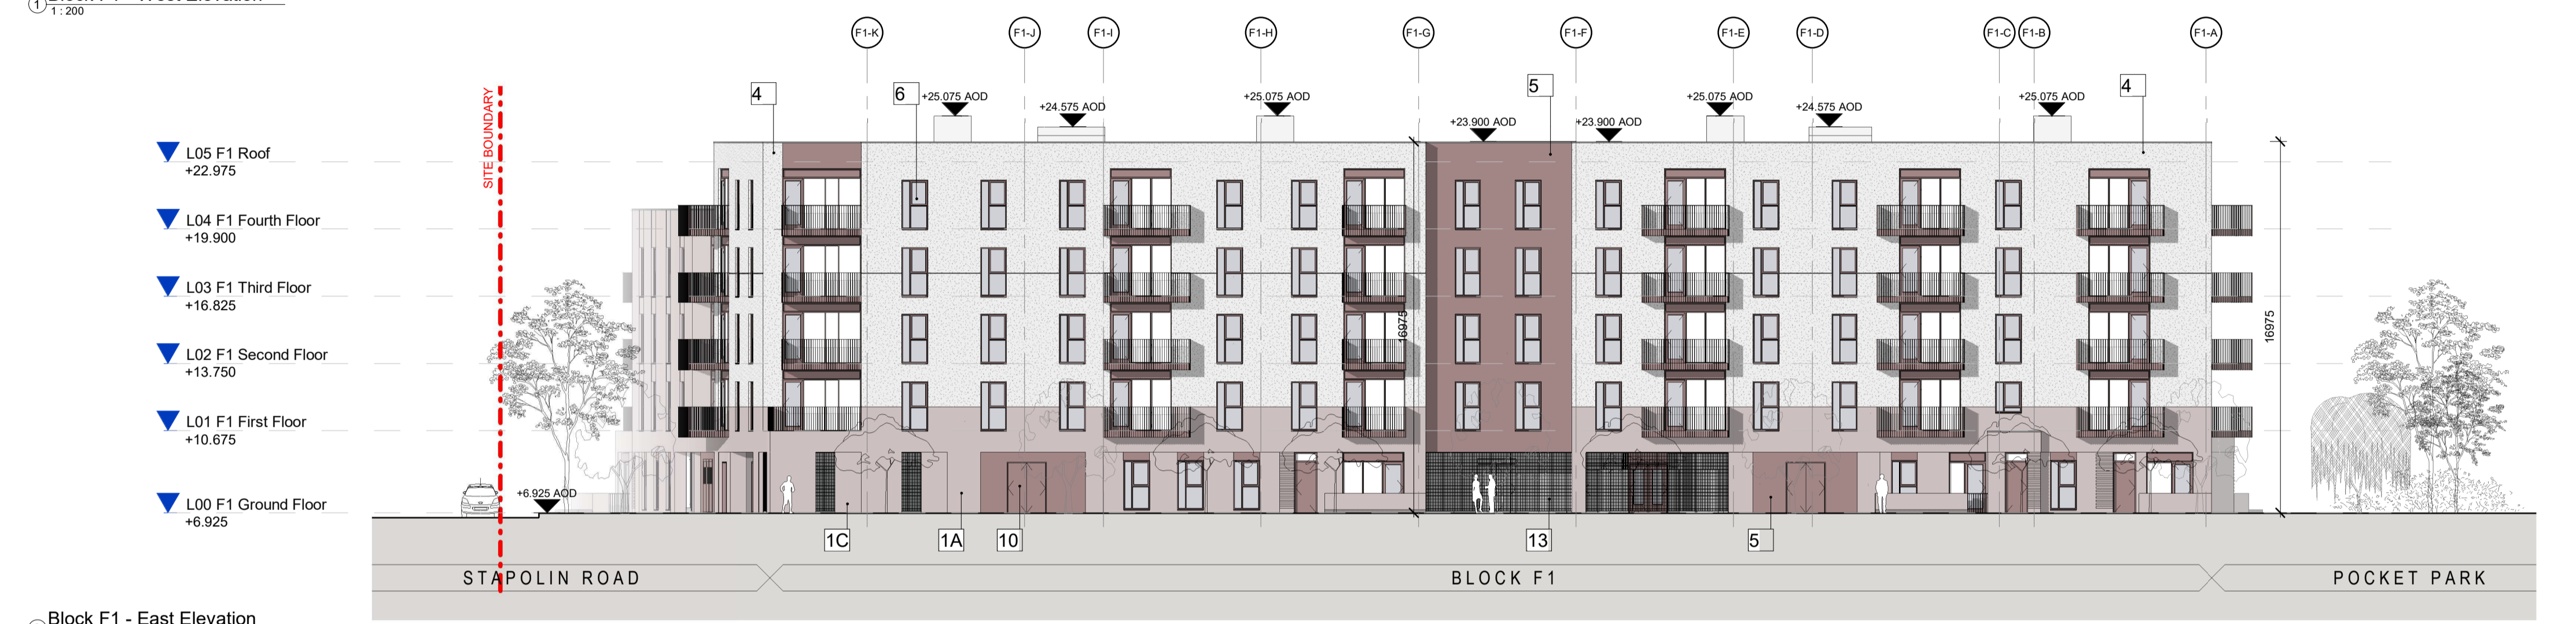

2 Block F1 - East Elevation
1:200

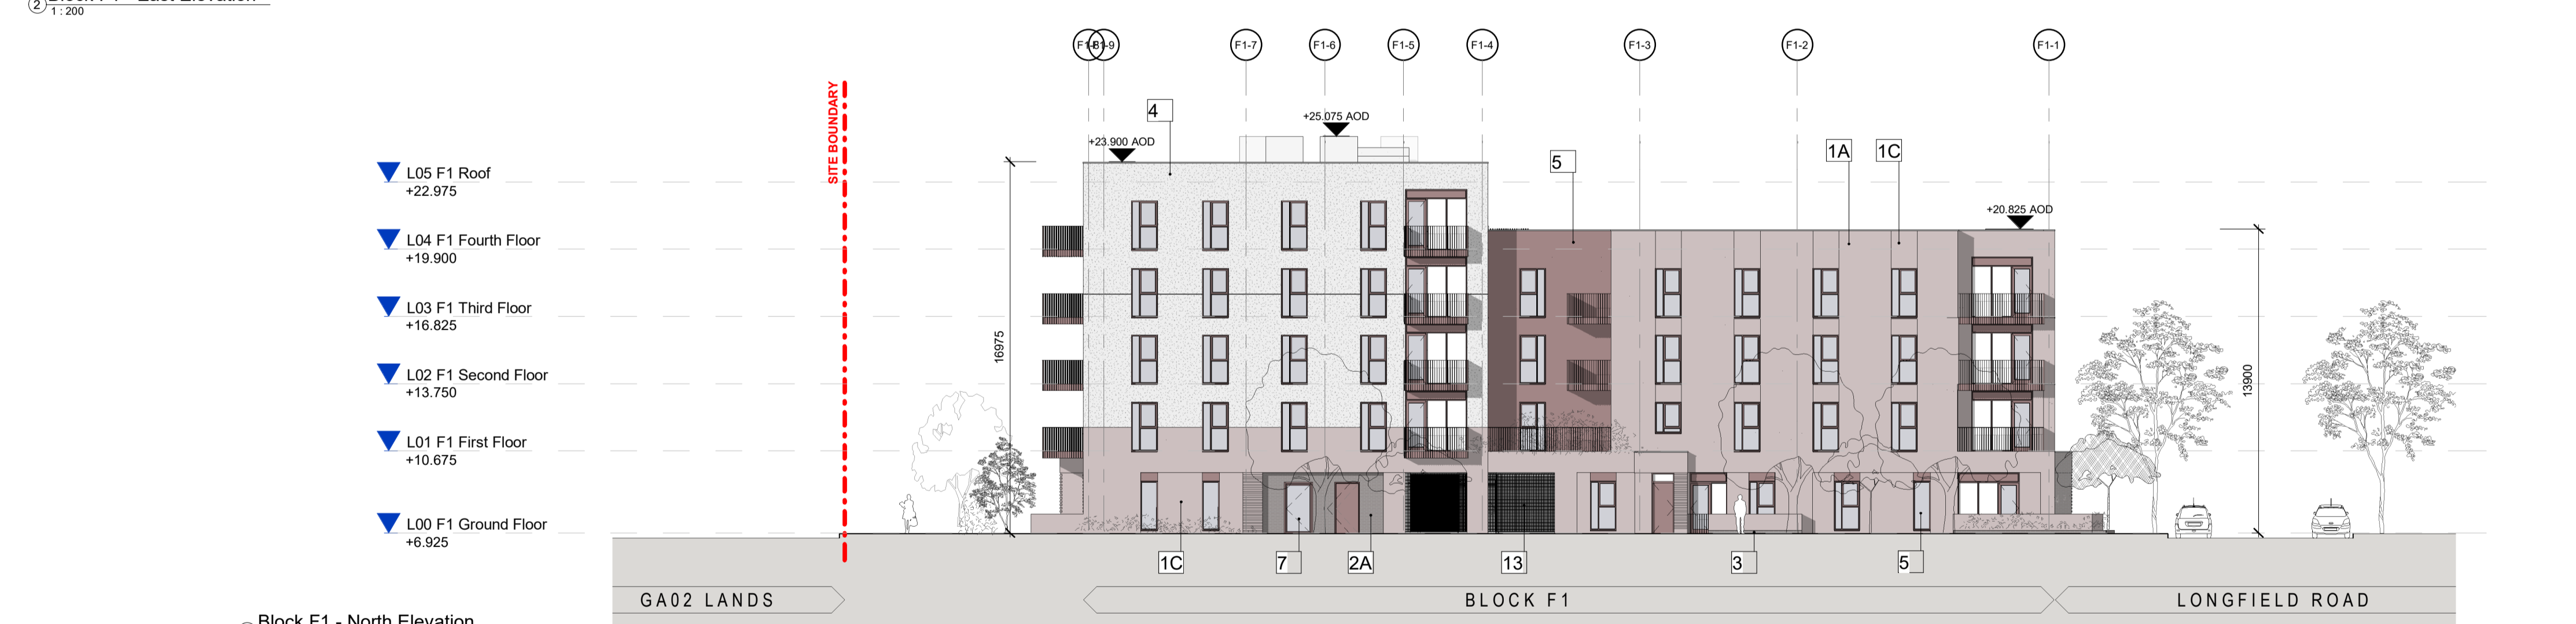

3 Block F1 - North Elevation
1:200



4 Block F1 - South Elevation
1:200

KEYNOTE LEGEND	
KEY VALUE	DESCRIPTION
1A	SELECTED BRICK - PINK
1C	SELECTED BRICK - PINK - 20mm RECESS
2A	SELECTED BRICK - GREY
2B	SELECTED BRICK - GREY - PUSH AND PULL FEATURE
2C	SELECTED BRICK - GREY - 20mm RECESS
3	BRICK WALL & PLANTER/BENCH
4	PEBBLEDASH RENDER
5	THROUGH-COLOUR RENDER
6	FRAMED WINDOW, TO SELECTED FINISH
7	FRAMED GLASS DOOR, TO SELECTED FINISH
8	FRAMED GLASS DOORS/WINDOW, TO SELECTED FINISH WITH LOUVRE PANEL
9	SOLID ENTRANCE DOOR IN SELECTED FINISH
10	METAL DOOR
11	STEEL BALUSTRADE, PPC TO SELECTED RAL
12	METAL BALCONY POSTS, PPC TO MATCH BALUSTRADES
13	METAL VENTILATION PANEL/GRATING/GATE, PPC TO SELECTED RAL

REV	DATE	DESCRIPTION	CHK	DRN
P01	18/06/2021	ISSUED FOR PLANNING		LQ

STATUS CODE DESCRIPTION
ISSUED FOR PLANNING APPROVAL

CLIENT
THE SHORELINE PARTNERSHIP

PROJECT
PROJECT SHORELINE BALDOYLE GA03

DRAWING
**BLOCK F1
PROPOSED ELEVATIONS
GENERAL ARRANGEMENT**

PROJECT NUMBER: 950659 DATE: 18/06/2021

SCALE@ A1: 1:200 DRAWN/CHECKED: LQ/ RD

STATUS CODE: A1 DRAWING NUMBER: 950659-P-F1-2001 REVISION: P01

Henry J Lyons

Architecture + Interiors henrylyons.com +353 1 888 3333 info@henrylyons.com 51-54 Pearse Street Dublin D02 KA66

