

Henry Lyons
 Architects + Interiors
 5154 Pines Blvd
 Dallas, TX 75244
 214.637.4488
 hlyons@henrylyons.com

PROJECT NUMBER: 95069-18
 DATE: 08/08/18
 DRAWN BY: 95069-18
 CHECKED BY: [Signature]
 SCALE: 1/200
 DRAWING NUMBER: [Signature]
 STATUS CODE: 95069-18-GW-2002
 REVISION: P01


PROPOSED EAST AND WEST ELEVATION
 BLOCK G1
 PROJECT SHORELINE BALDOYLE GA03
 CLIENT: THE SHORELINE PARTNERSHIP
 ISSUED FOR PLANNING APPROVAL

REV	DATE	DESCRIPTION	CHK	APP
01	18/08/2018	ISSUED FOR PLANNING	[Signature]	[Signature]


STATUS CODE DESCRIPTION

0 4 8 12 16 20m

KEY	DESCRIPTION
01	PPC PARAPET CAPPING COLOUR TBC
02	WET DASH RENDER
03	BALCONY DOOR SYSTEM WITH INTEGRATED VENTILATION PANEL
04	COLORLED RENDER SYSTEM
05	COMPOSITE FRAMED WINDOW SYSTEM
06	SCULPTURE COURSE SPANDREL BRICK PANEL
07	PPC METAL FLAT BAR BALUSTRADE RAL TBC
08	SMOOTH RENDER SURROUND DARK GREY/BROWN FACING BRICK
09	SELF SUPPORTING METAL BALCONY SYSTEM TO SELECTED FINISH
10	BALCONY SYSTEM TO SELECTED FINISH
11	PPC METAL BALCONY POSTS TO SELECTED FINISH
12	EXPRESSED BRICK SURROUND DETAIL
13	PPC EXPANDED METAL MESH PANEL TO BIKE STORAGE PARK
14	PPC METAL EXPRESSED WINDOW SURROUND/CLADDING RAL TBC
16	GLAZED CURTAIN WALL SYSTEM
18	LIGHT PINK FACING BRICK
21	METAL BROWN WALL CLADDING
22	RENDER FINISH - COLOUR TBC
24	

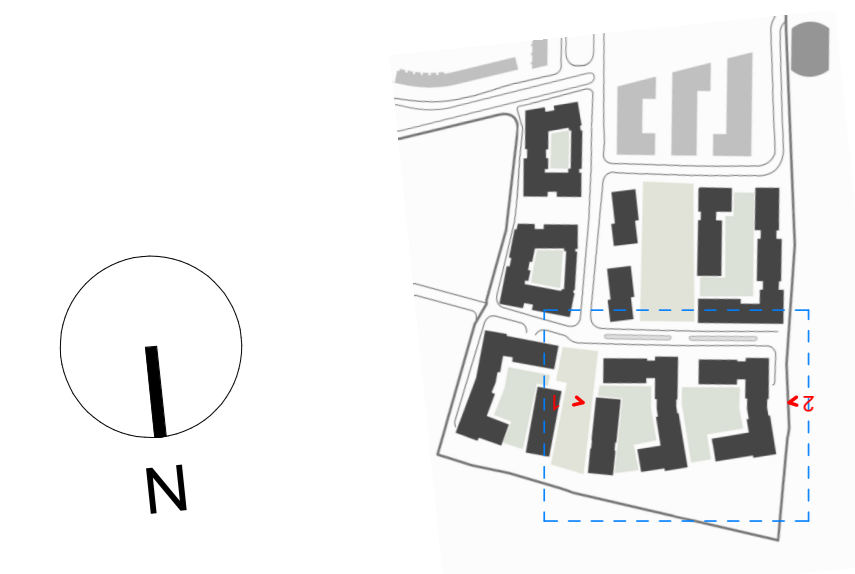

ALL DIMENSIONS TO BE CHECKED ON SITE
 NO DIMENSIONS TO BE TAKEN FROM THE DRAWING
 DRAWING IS TO BE READ IN CONJUNCTION WITH RELEVANT CONSULTANTS DRAWINGS

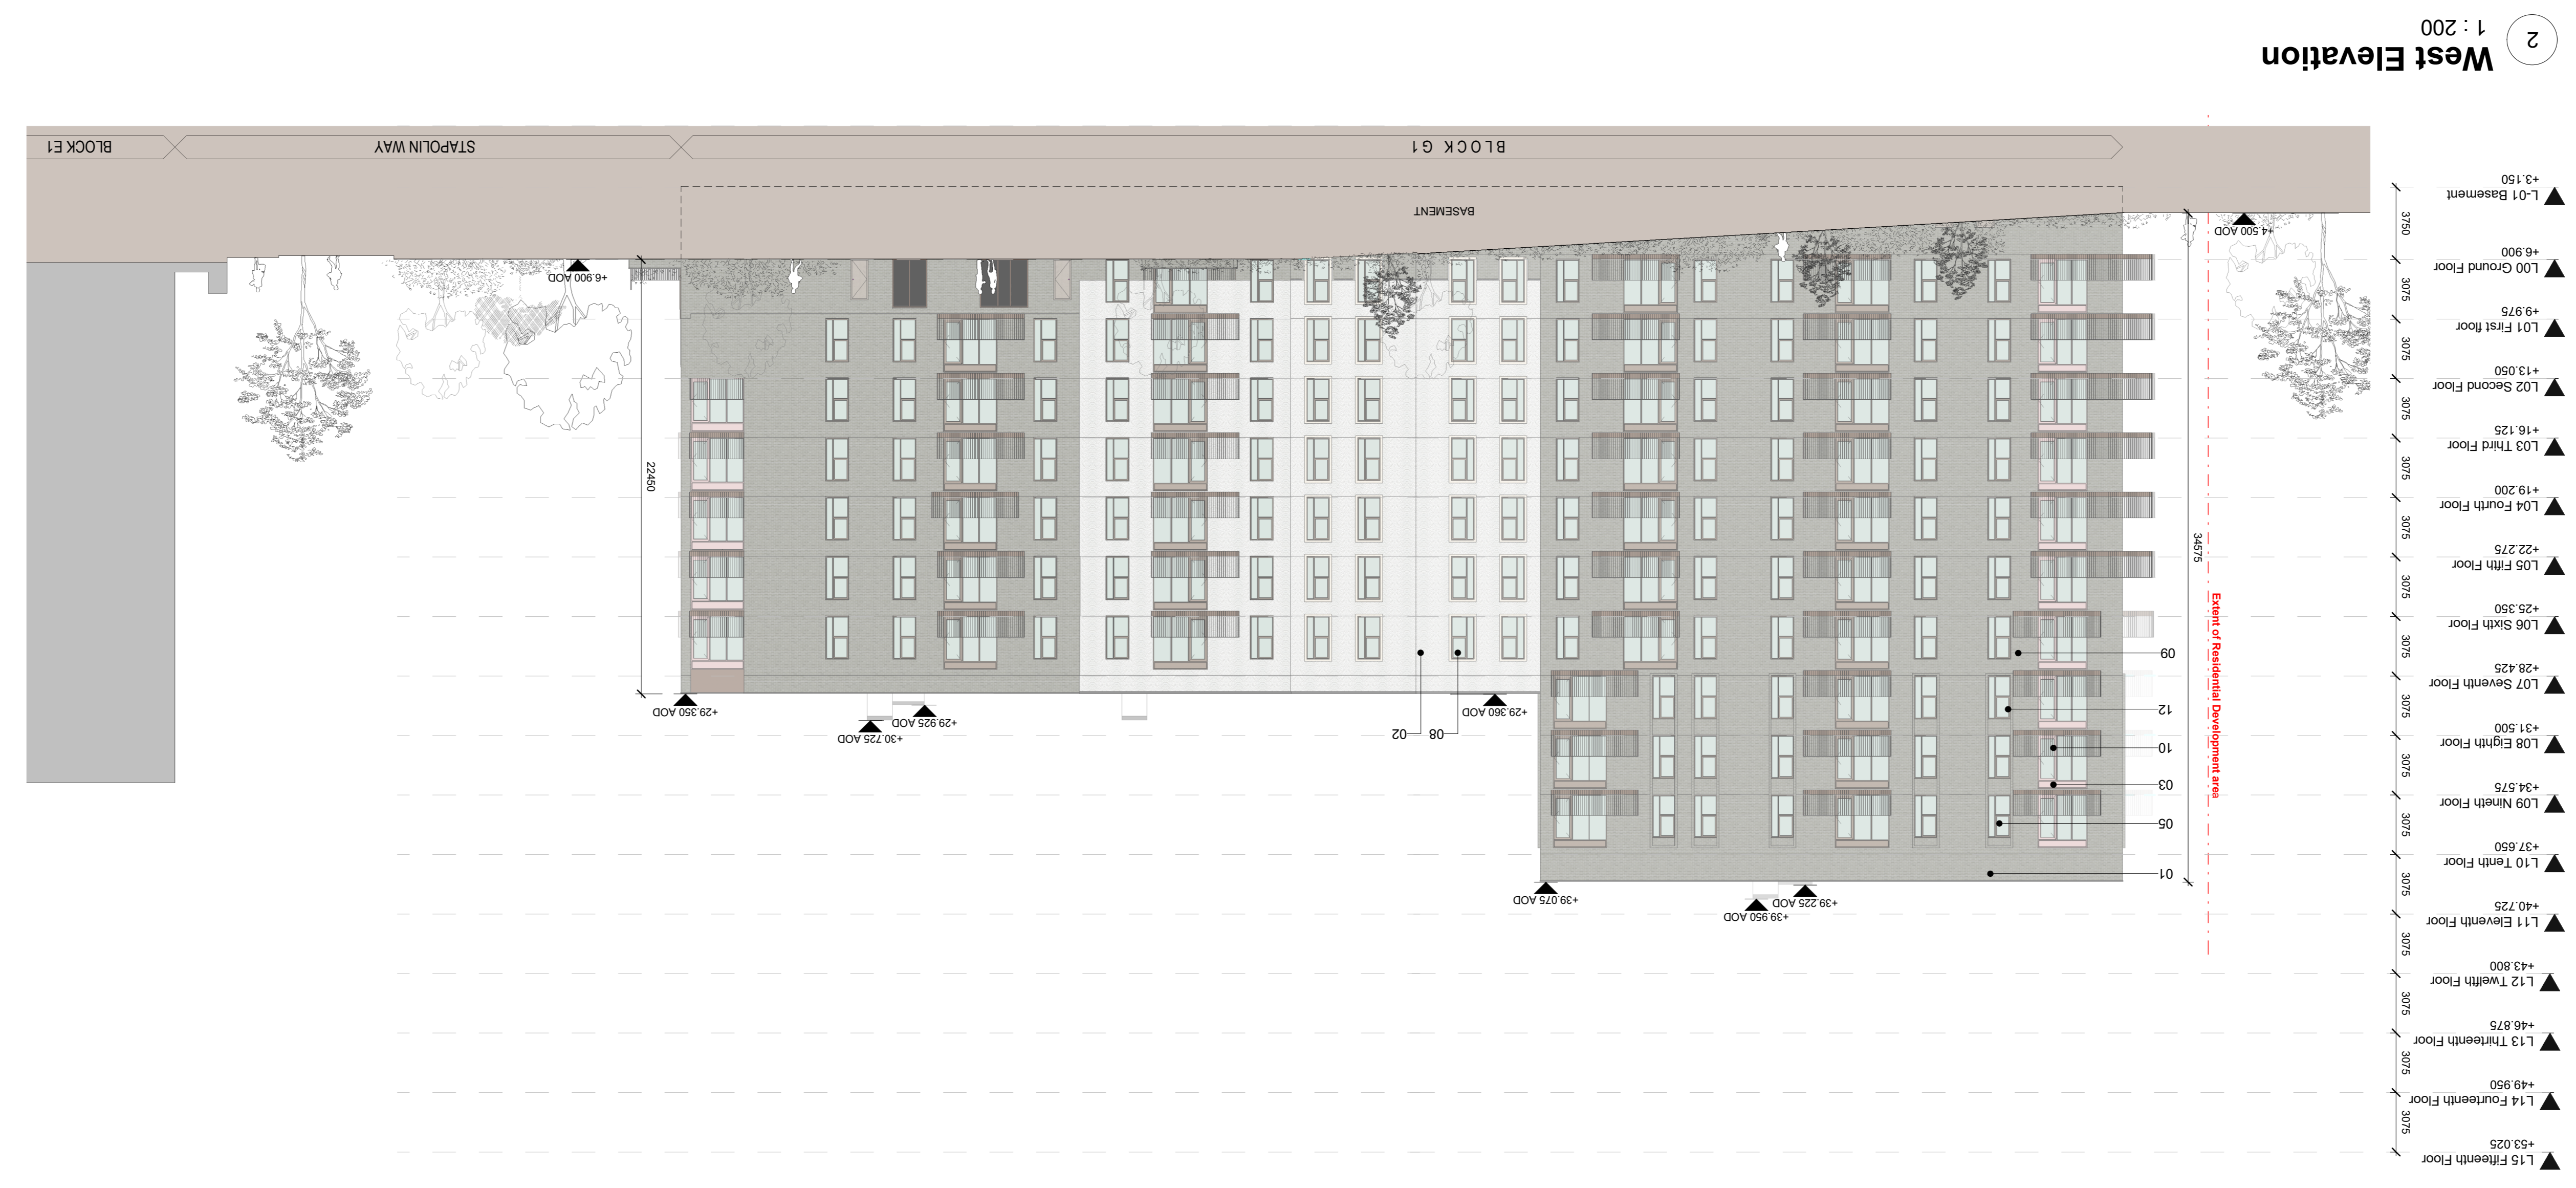

2
 West Elevation
 1 : 200



1
 East Elevation
 1 : 200

ALL DIMENSIONS TO BE CHECKED ON SITE
 NO DIMENSIONS TO BE TAKEN FROM THE DRAWING
 DRAWING IS TO BE READ IN CONJUNCTION WITH RELEVANT CONSULTANTS DRAWINGS