
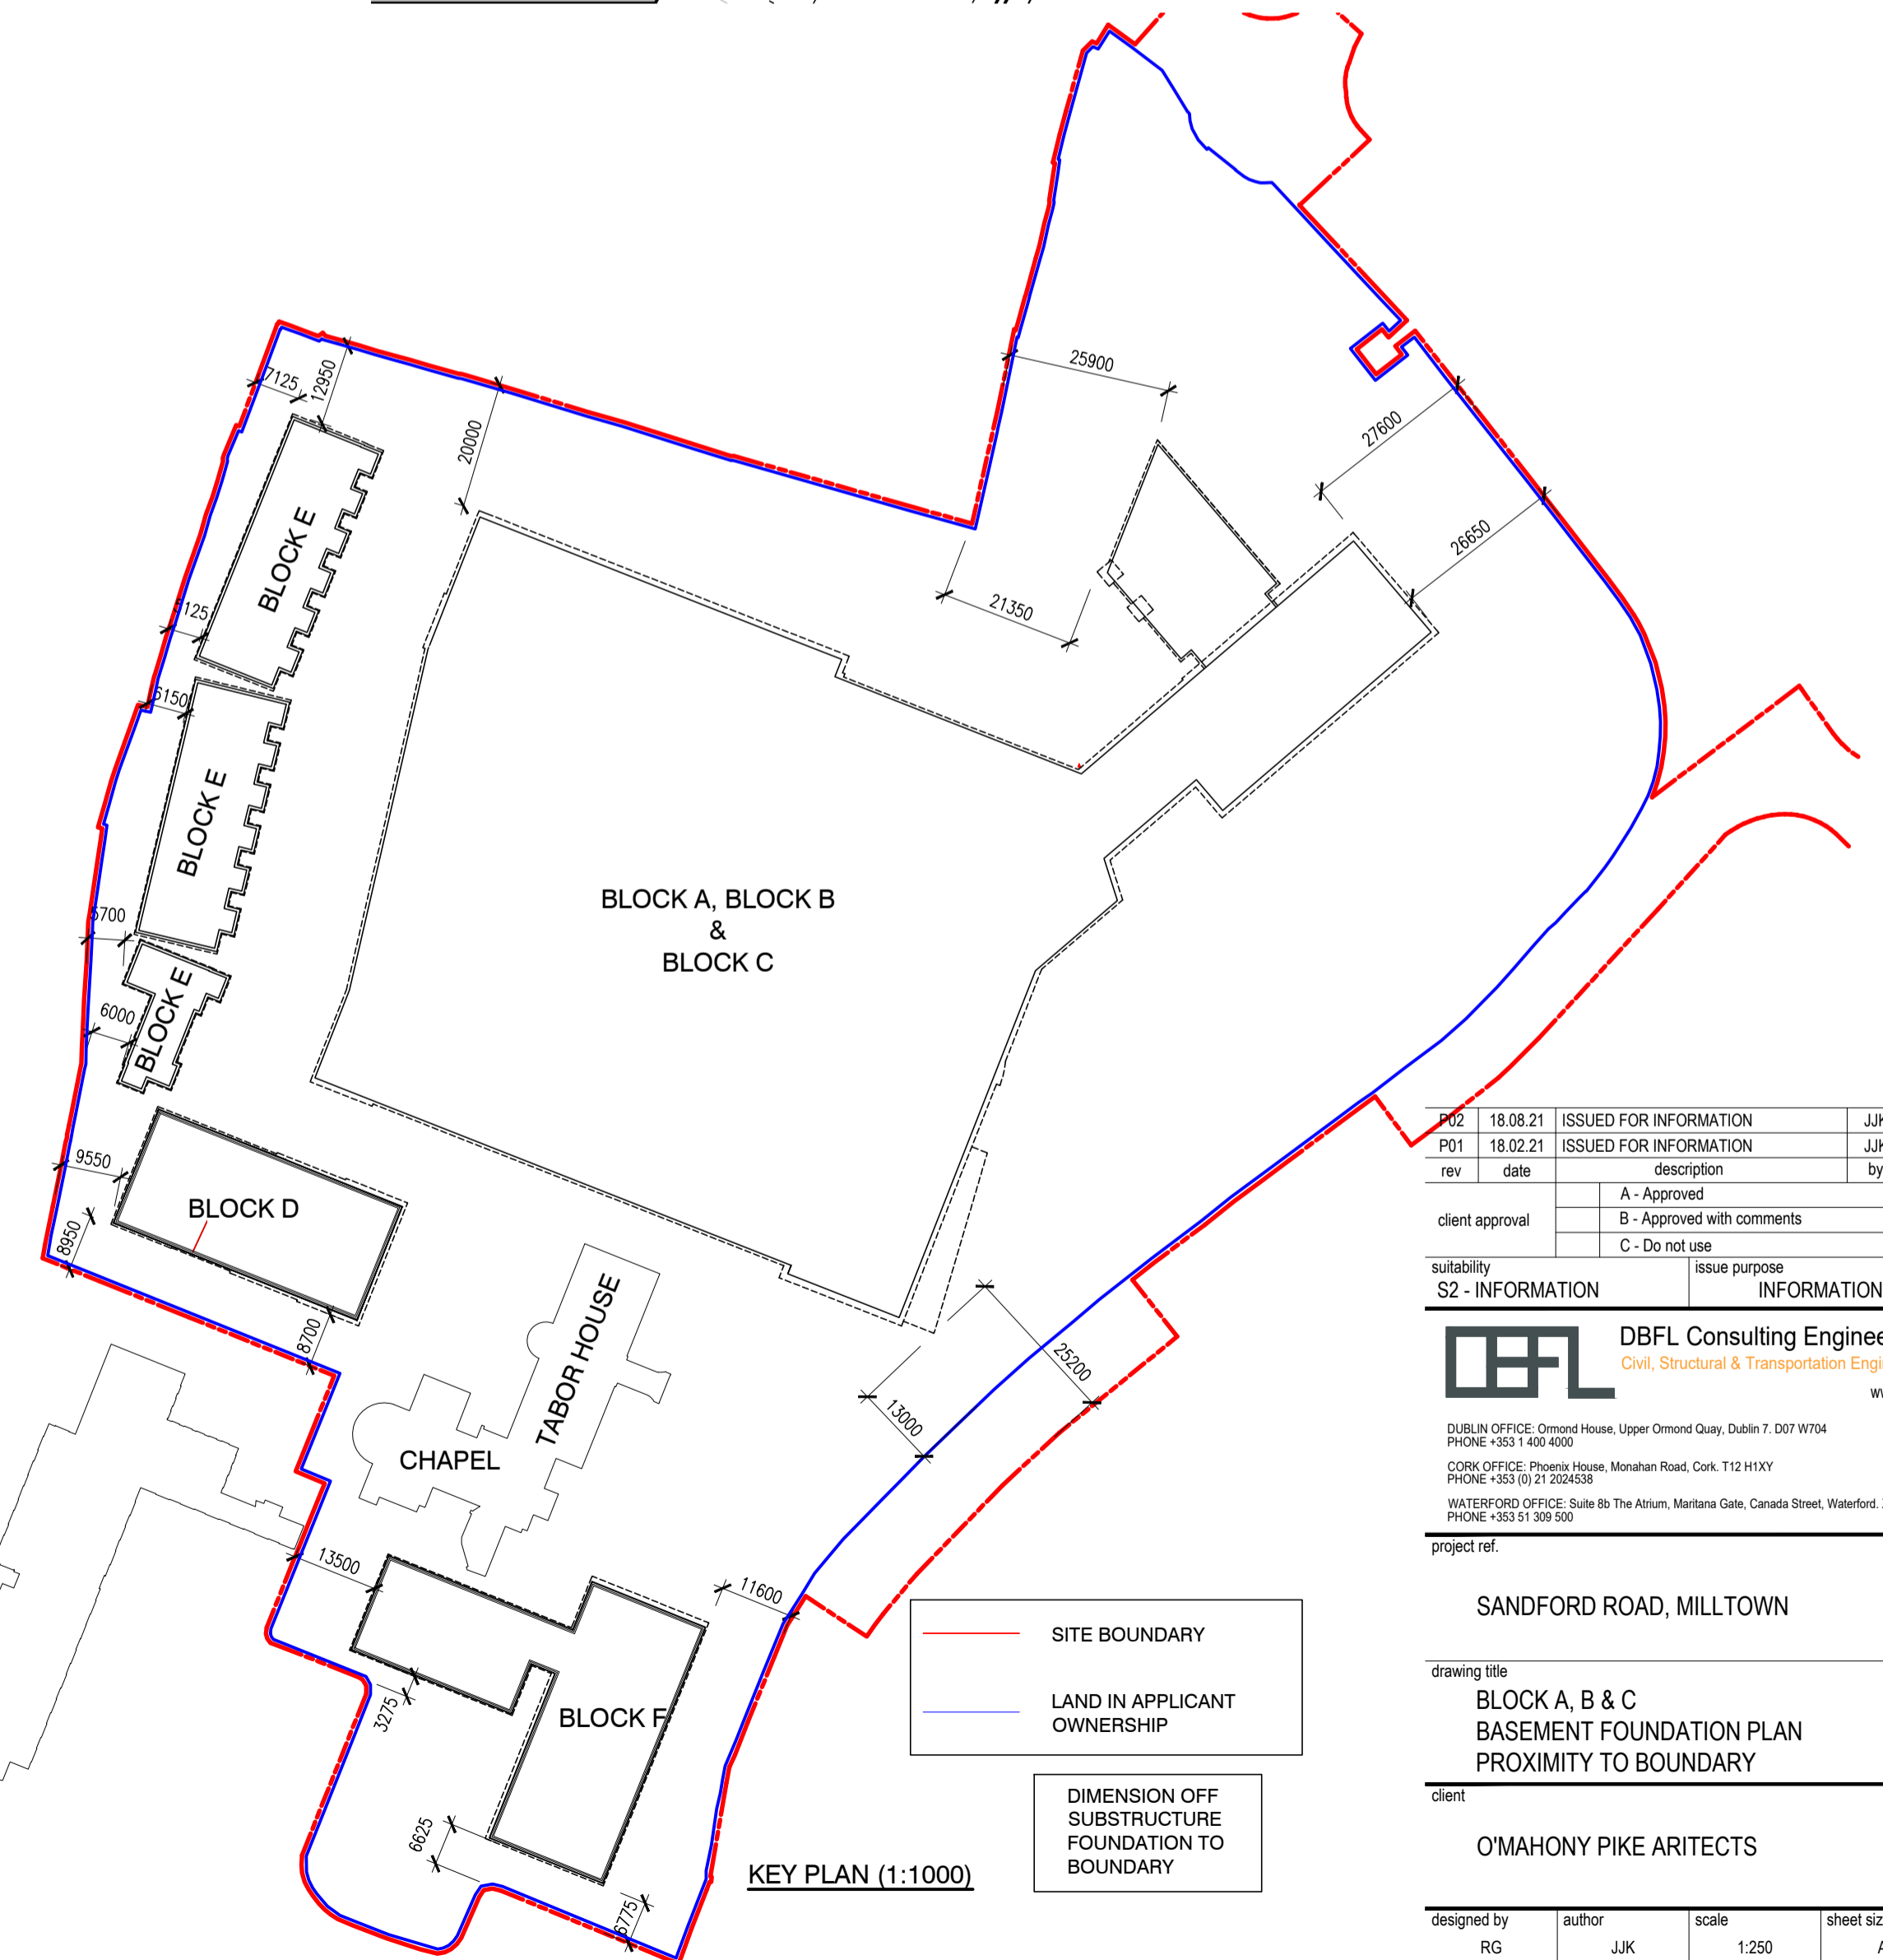
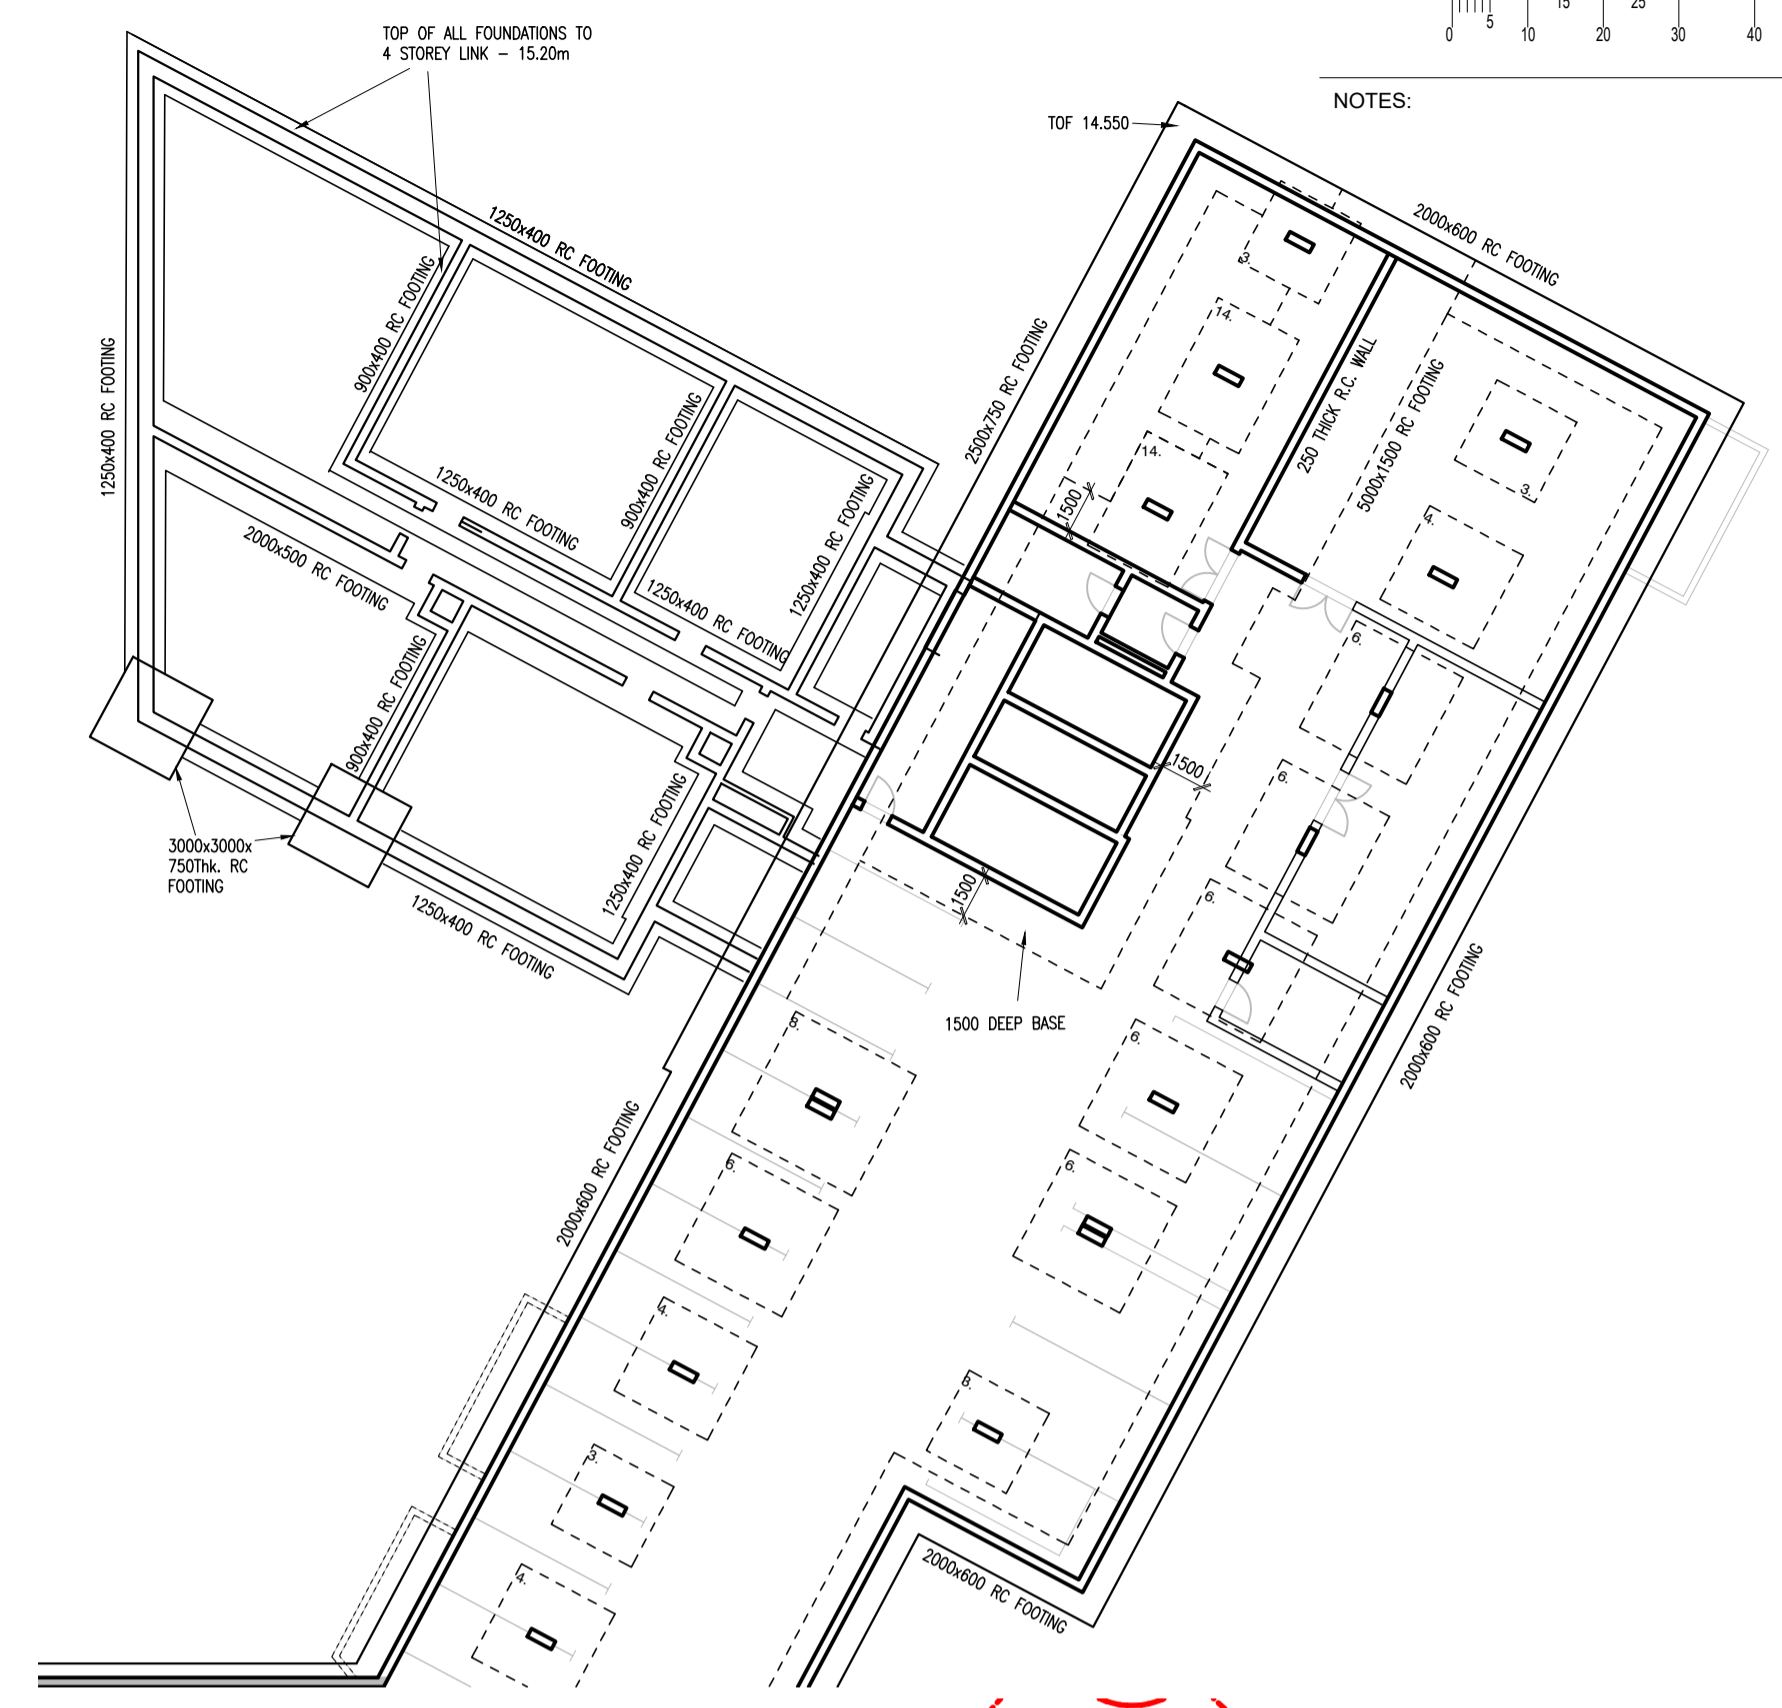


ON ORIGINAL

NOTES:

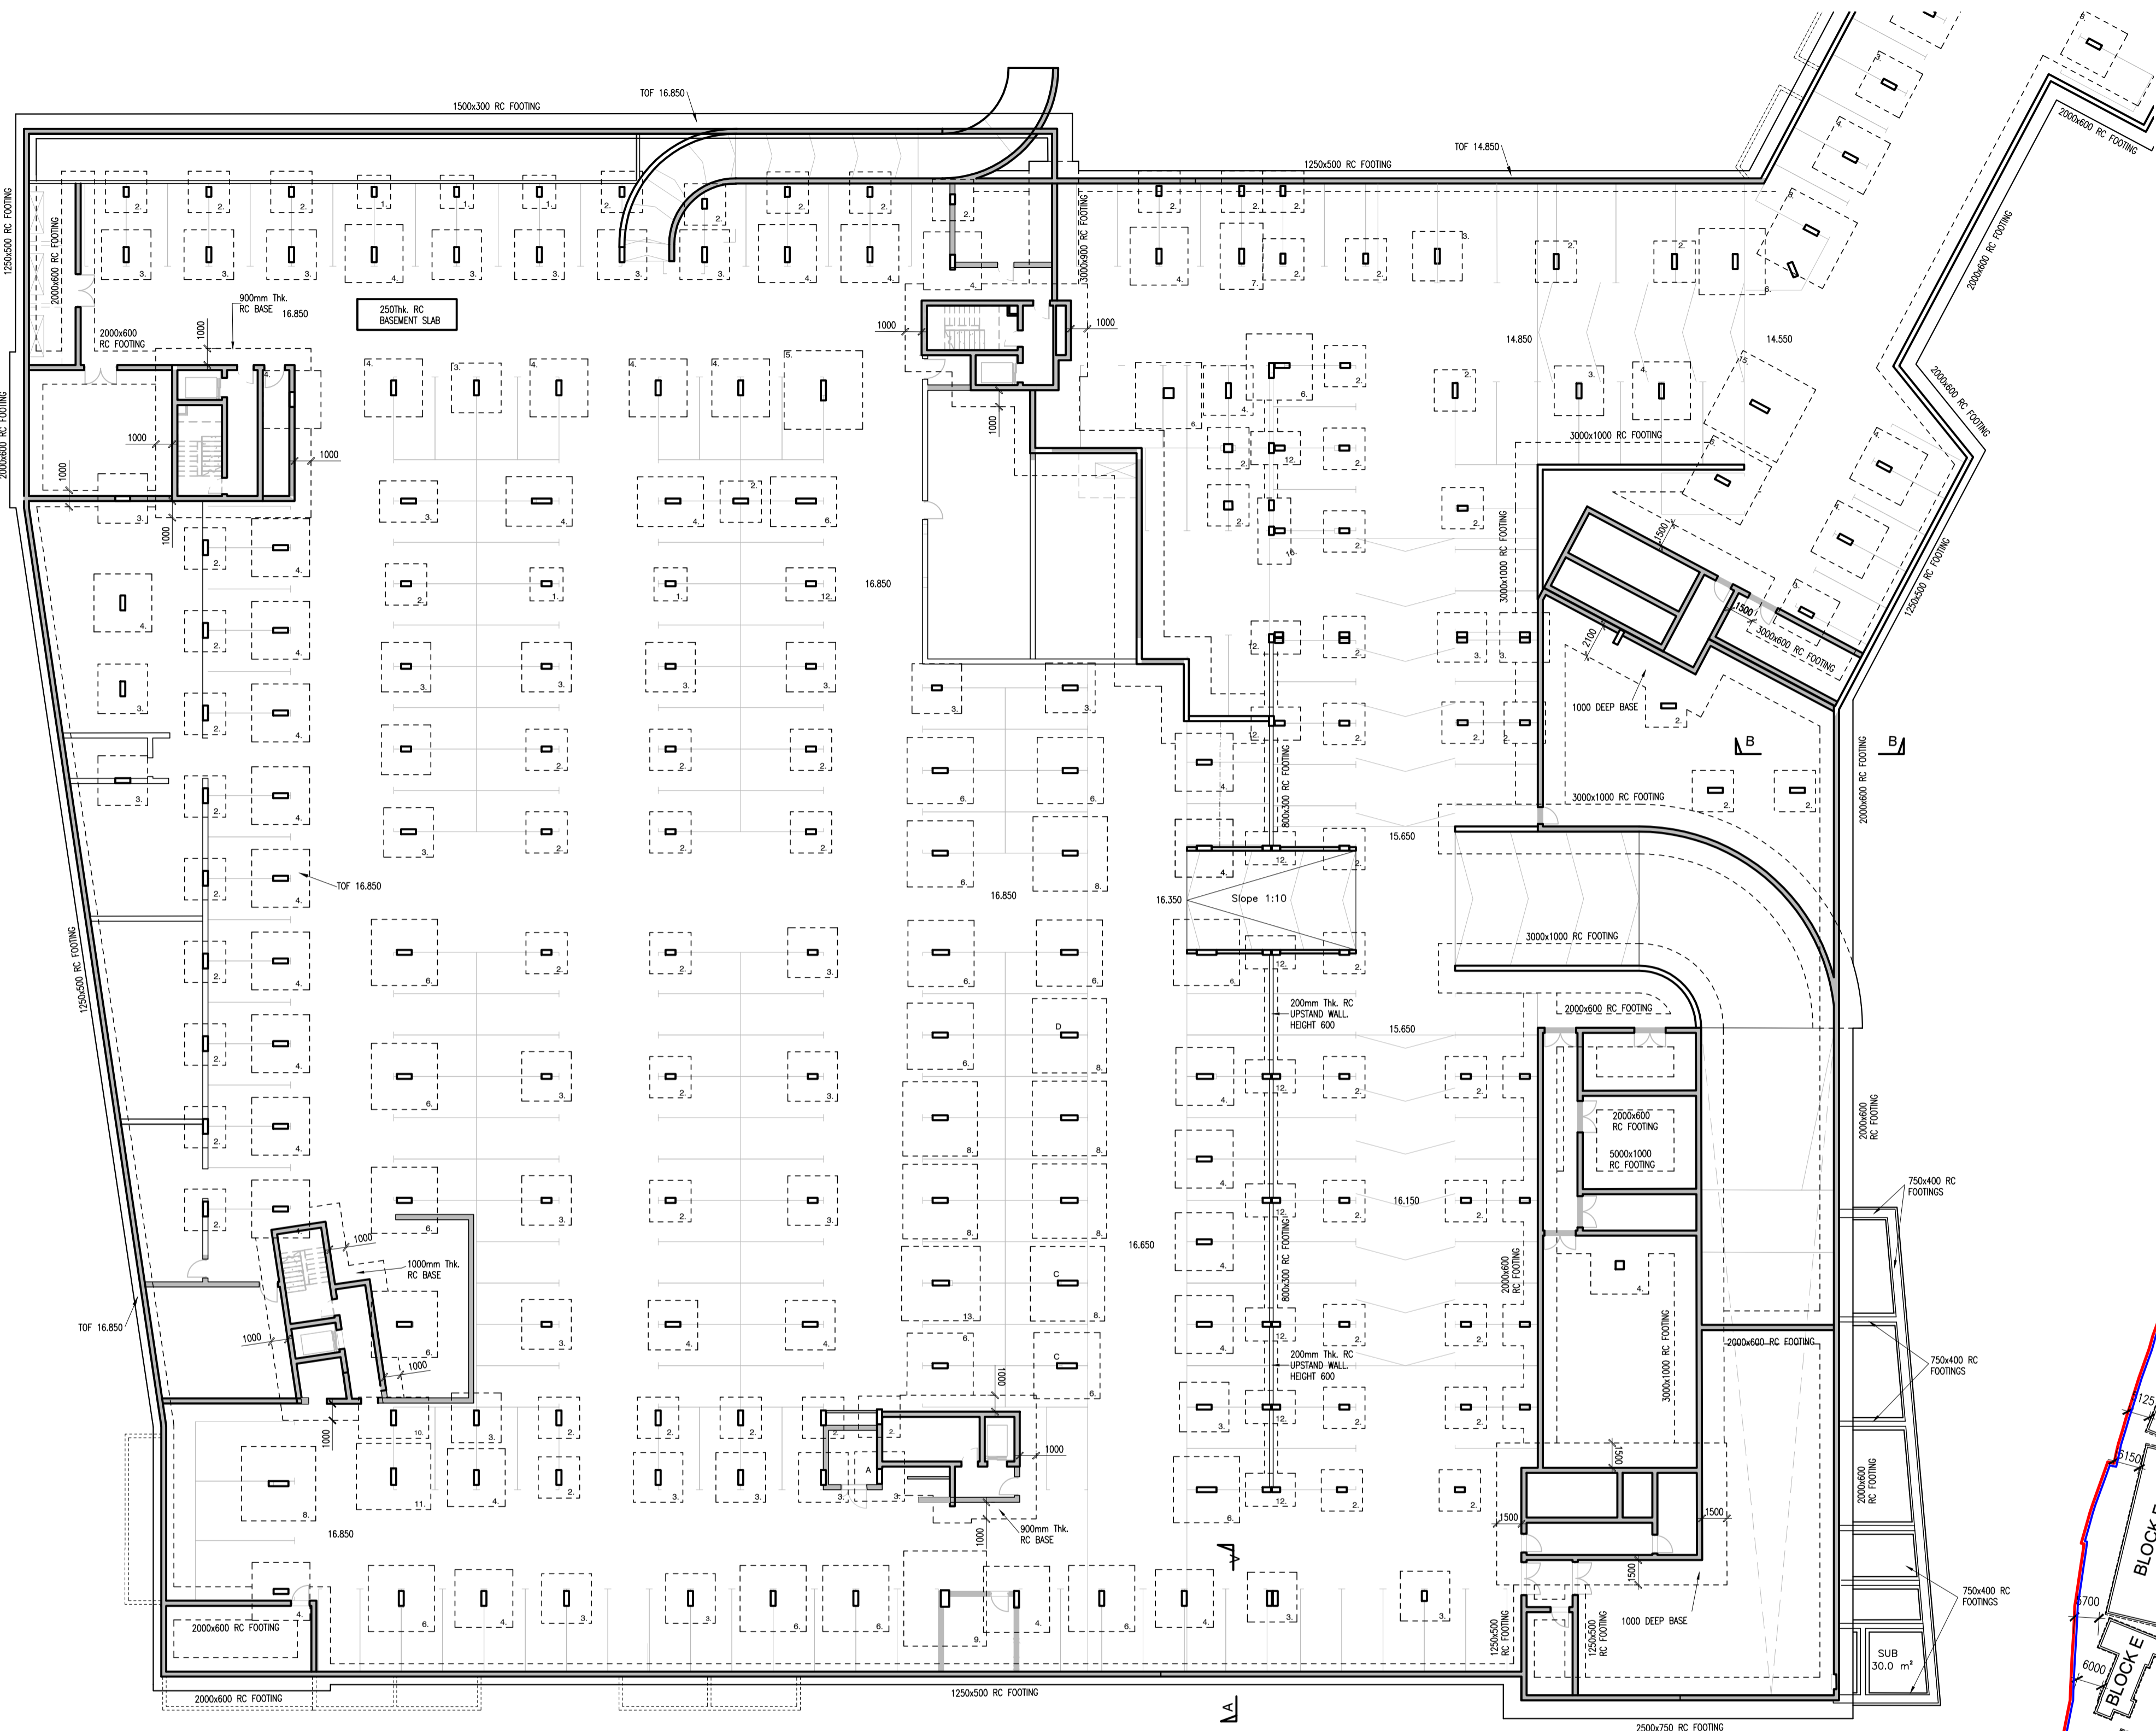

PO2	18.08.21	ISSUED FOR INFORMATION	JJK	SK
PO1	18.02.21	ISSUED FOR INFORMATION	JJK	SK
rev	date	description	by	chkd.
		A - Approved		
		B - Approved with comments		
		C - Do not use		
client approval				
suitability		issue purpose		
S2 - INFORMATION		INFORMATION		

**DBFL Consulting Engineers**  
Civil, Structural & Transportation Engineering  
www.dbfl.ie

DUBLIN OFFICE: Ormond House, Upper Ormond Quay, Dublin 7, D07 W704  
PHONE: +353 1 456 4000

CORK OFFICE: Phoenix House, Monahan Road, Cork, T12 H1XV  
PHONE: +353 (0) 21 2054538

WATERFORD OFFICE: Suite 10 The Arkun, Martiana Gate, Canada Street, Waterford, X91 W028  
PHONE: +353 51 309 500

project ref. SANDFORD ROAD, MILLTOWN

drawing title: BLOCK A, B & C BASEMENT FOUNDATION PLAN PROXIMITY TO BOUNDARY

client: O'MAHONY PIKE ARITECTS

designed by: RG author: JJK scale: 1:250 sheet size: A1  
drawing no.: 190226-DBFL-XX-ZZ-DR-8600 revision: P02

**PAD LEGEND**

INDICATING PAD FOUNDATION SIZES

- 1 - 2000x2000x450 DEEP
- 2 - 2500x2500x450 DEEP
- 3 - 3000x3000x750 DEEP
- 4 - 3500x3500x750 DEEP
- 5 - 4150x4150x1250 DEEP
- 6 - 4500x4500x1250 DEEP
- 7 - 4000x3500x1000 DEEP
- 8 - 4500x4500x1250 DEEP
- 9 - 5750x5000x1500 DEEP
- 10 - 4250x5000x1000 DEEP
- 11 - 4500x4000x1250 DEEP
- 12 - 3000x2000x450 DEEP
- 13 - 4750x4500x1250 DEEP
- 14 - 4250x3000x1000 DEEP
- 15 - 5000x5000x1500 DEEP
- 16 - 4000x2000x450 DEEP

**GENERAL NOTES:**


1. FOUNDATIONS TO BE SET OUT CENTRALLY TO WALLS/COLUMNS TO WHICH THEY SUPPORT UNLESS NOTED OTHERWISE.
2. ALL EXCAVATIONS FOR FOUNDATIONS TO BE INSPECTED BY DBFL PRIOR TO POURING OF CONCRETE.
3. ALL WATERPROOFING, TANKING, DPC TRAYS AND D.P.A.'s TO ARCHITECTS DETAILS.
4. RADON PROTECTION IN ACCORDANCE WITH ARCHITECTS DETAILS.

**FOUNDATIONS:**

ALL FOUNDATION SIZES ARE INDICATIVE AND SUBJECT TO FURTHER SITE INVESTIGATION WORKS CARRIED OUT ON SITE.

T.O.F. INDICATES TOP OF FOUNDATION LEVEL. FINAL LEVEL SUBJECT TO CONFIRMATION ON SITE.

FOR SETTING OUT OF ALL WALLS REFER TO ARCHITECTS DRAWINGS.

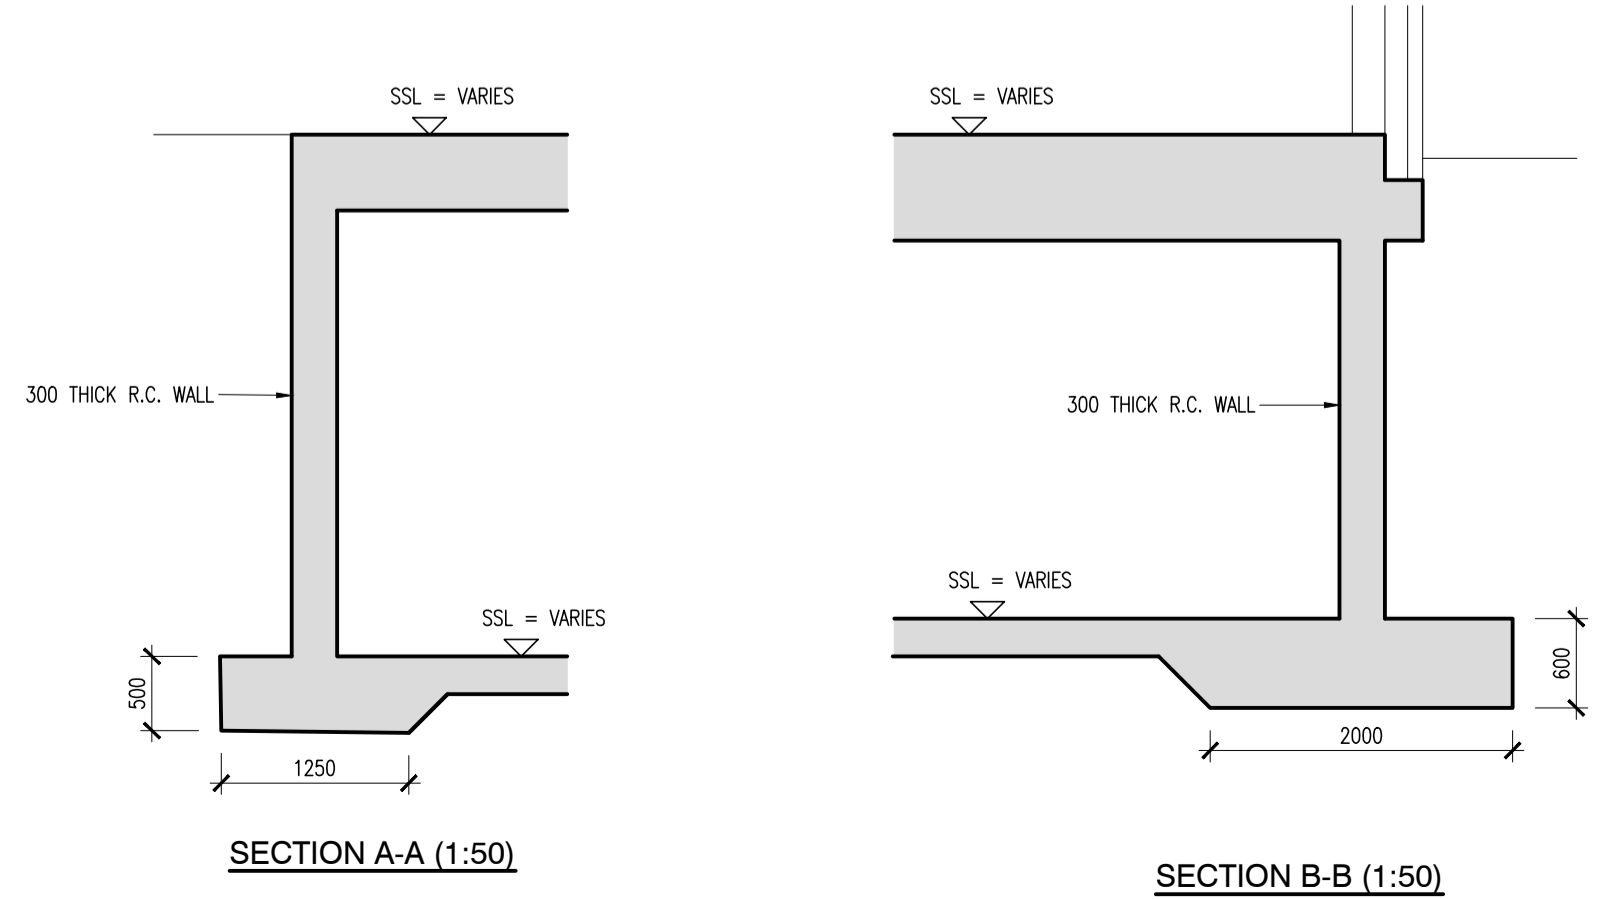

SECTION A-A (1:50)

SECTION B-B (1:50)