



Approved: BW
Checked: SA
Designer: OB
Project Management Initials:
Last saved by: OISIN BURKE(2021-09-13)
Filename: \\E:\BL2\F001\EU\AECOM\NET\COM\DATA\DCS\PROJECTS\BP60641561\PROJECT_CIRRUS\900_CAD_GIS\910_CAD\PLANNING FOLDER\BP60641561-DWG-PROPOSED SUBSTATION.DWG
Last Plotted: 2021-09-13
Printed on: % Post-Consumer Recycled Content Paper


OVERALL HEIGHT OF EIRGRID
AND CUSTOMER COMPOUND
RELATIVE TO FINISHED PLATFORM LEVEL = 20m

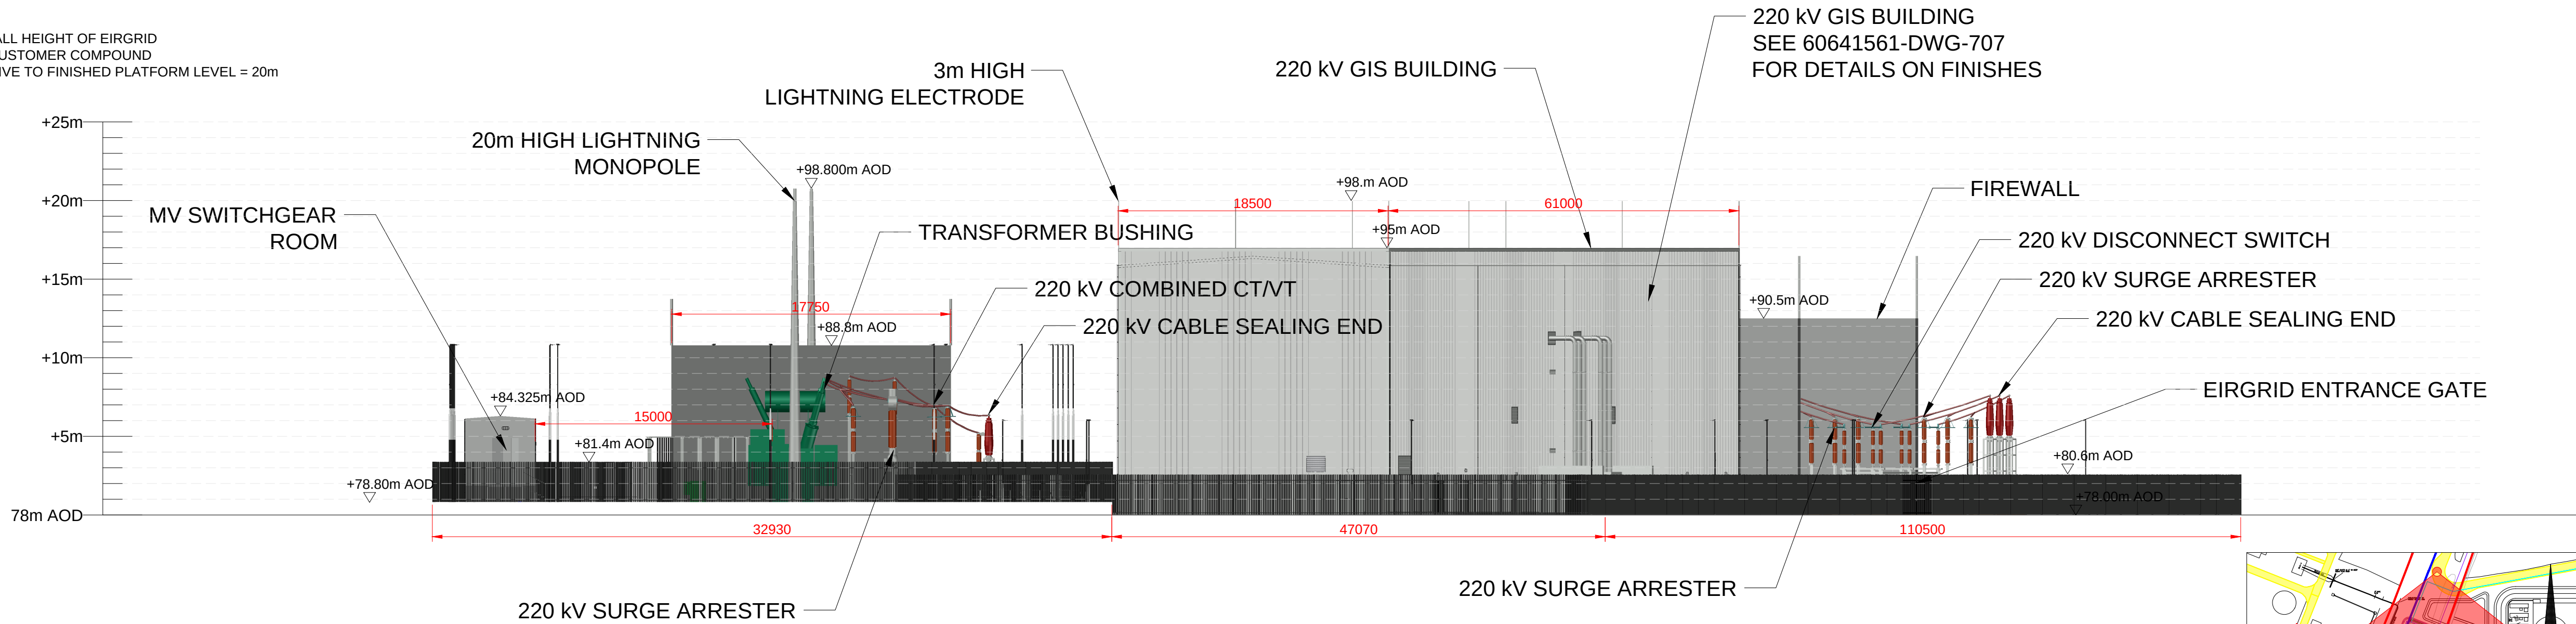


NORTH ELEVATION

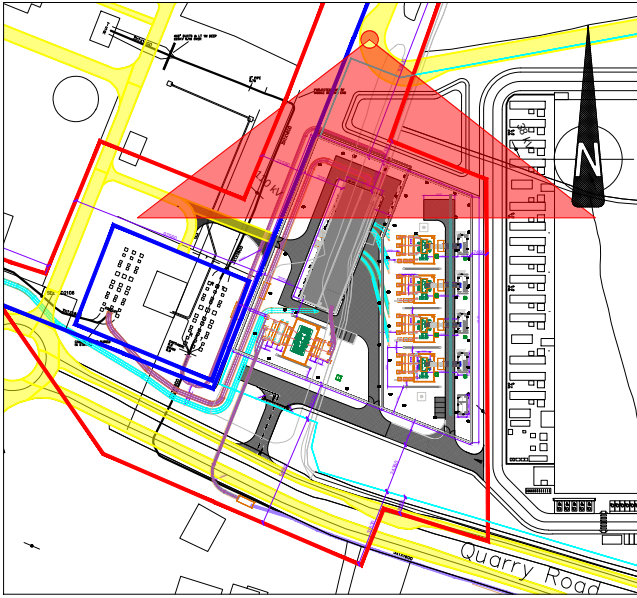

OVERALL HEIGHT OF EIRGRID
AND CUSTOMER COMPOUND
RELATIVE TO FINISHED PLATFORM LEVEL = 20m

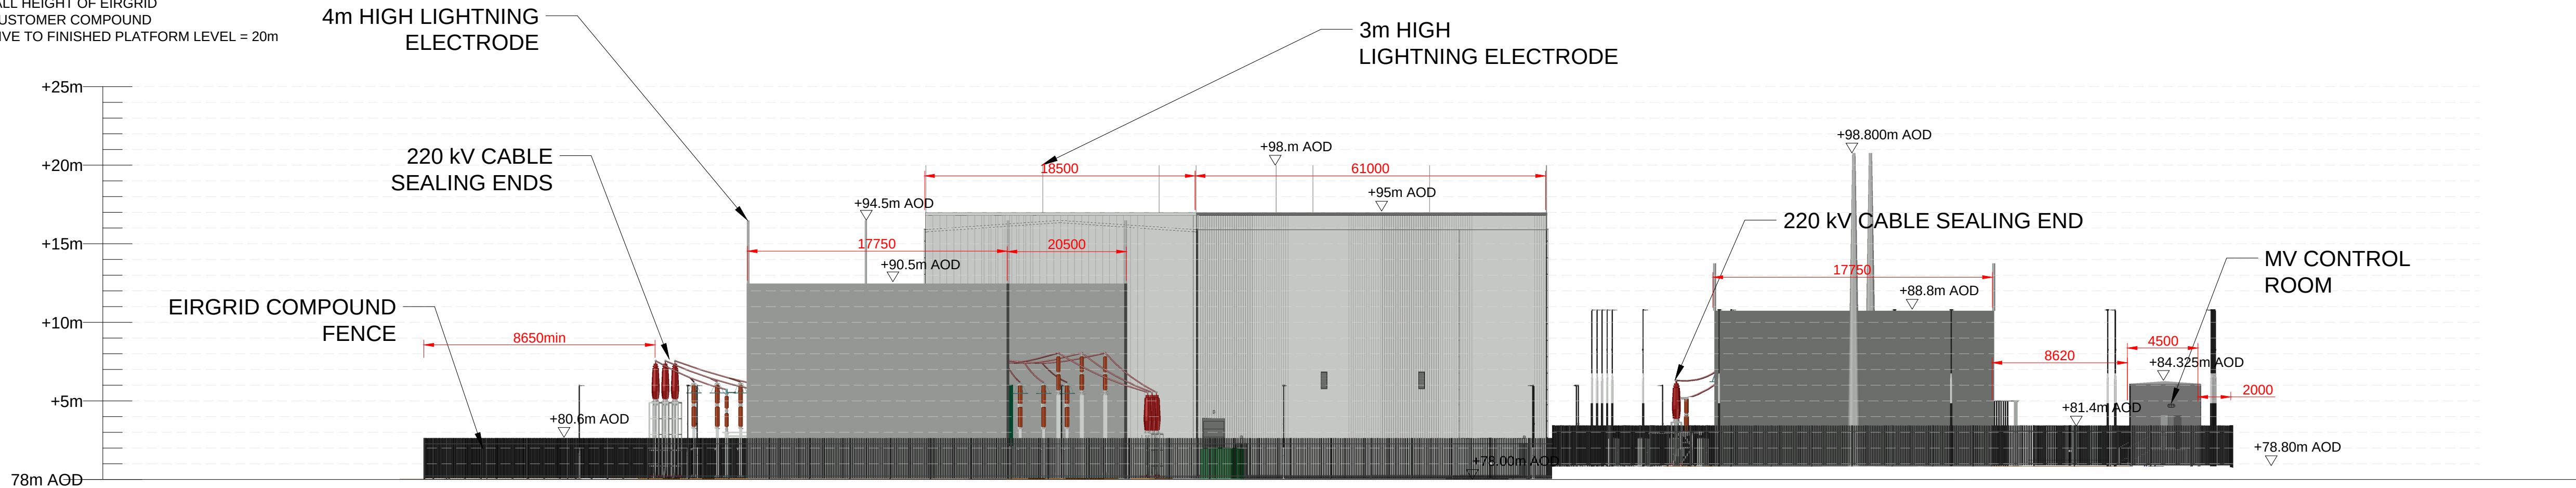

SOUTH ELEVATION

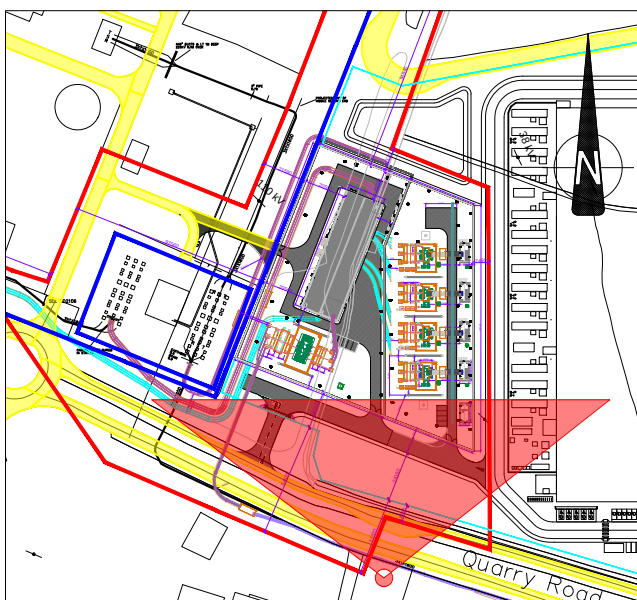

AECOM

PROJECT

PROJECT CIRRUS

CLIENT

HUNSTOWN POWER
COMPANY LTD.

energía

CONSULTANT

AECOM
Adelphi Plaza
Georges Street Upper
Dun Laoghaire
County Dublin
Ireland
T +353 (0)1 2383100
www.aecom.com

NOTES

- DRAWINGS ARE INDICATIVE ONLY AND SHOULD NOT BE USED FOR DETAILED DESIGN;
- THE EIRGRID SUBSTATION IS BASED ON THE LATEST EIRGRID STANDARD (01-09-2020) AND IS SUBJECT TO CHANGE BY EIRGRID. DRAWING REFERENCE XDN-LAY-ELV-STND-F004;
- THE EQUIPMENT LAYOUTS ARE INDICATIVE AND DIMENSIONS MAY CHANGE ONCE THE EXACT SPECIFICATIONS ARE DETERMINED;

ISSUE/REVISION

ISSUE/REVISION	DATE	DESCRIPTION
P5	14/09/2021	FOR PLANNING
P4	03/09/2021	FOR PLANNING
P3	30/07/2021	REVISED COMMENTS
P2	28/06/2021	REVISED COMMENTS
P1	11/05/2021	CLIENT COMMENTS
P0	16/04/2021	FIRST ISSUE FOR PLANNING
I/R	DATE	DESCRIPTION

STATUS

FOR PLANNING

PROJECT NUMBER

60641561

SCALE

1:250 @ A1

SHEET TITLE

MOORETOWN 220 kV SUBSTATION
220 kV GIS SUBSTATION
SUBSTATION ELEVATIONS
NORTH & SOUTH

SHEET NUMBER

60641561-DWG-704

REV

P5