


Rear Elevation _ Single leaf gate

Scale 1:20 @A3

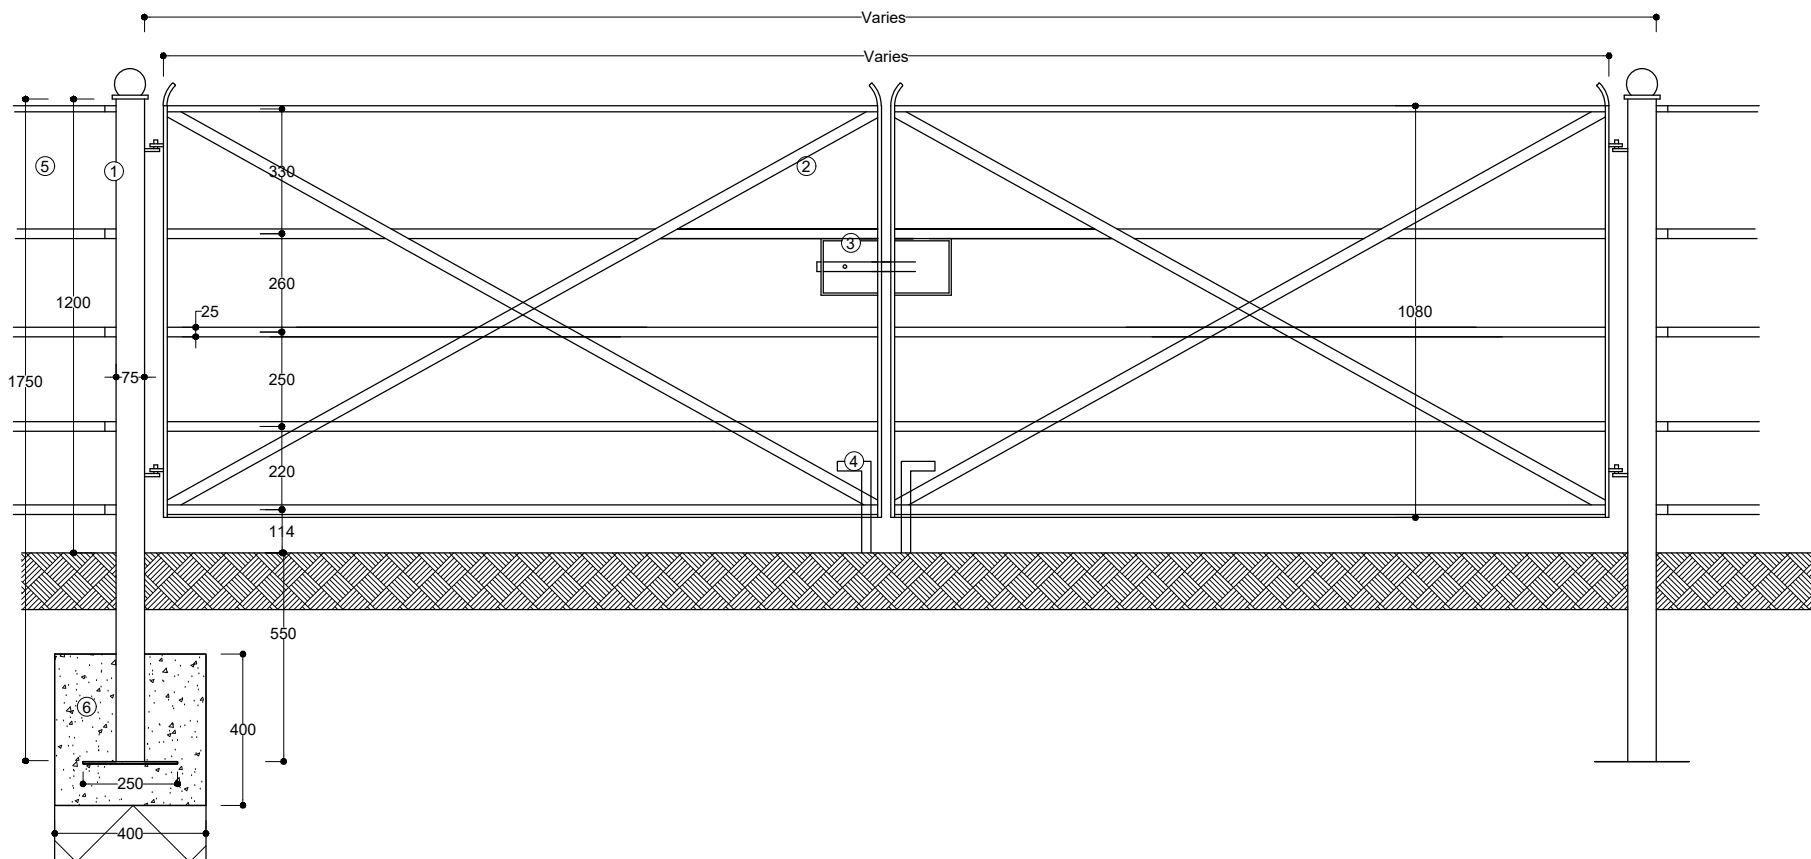

Rear Elevation _ Double leaf gate

Scale 1:20 @A3

Key:

1. 75mm x 75mm x 3mm x 1750mm S.H.S. end post with top cap & finial and 250mm x 250mm x 6mm thick base plate. Hinging post to have 2nr hinge spigots and latch post to be slotted to receive sliding latch.
2. 1080mm x 2400mm pre-fabricated field gate with 40mm x 8mm frame, solid 16mm dia top rail and 4nr 25mm x 6mm flat bar rails.
3. Sliding latch (Pre drilled to accept pad lock)
4. Drop bolt (Pre drilled to accept pad lock)
5. 1200mm high metal estates fence, refer to detail.
6. Mass concrete foundation.

NOTES

1. All joints to be fully welded (were required) and dressed down to smooth finish.
2. All steel sections to be bead blasted on completion of fabrication.
3. All metalwork to be mild steel and hot dip galvanised to BS EN ISO 1461: 2009 prior to coating.
4. All holes and brackets/ ferrules for horizontal bars and wires to be pre-drilled prior to galvanising.
5. Metal work to be fully painted: then 2no undercoats and 2no. top coats, colour to be satin black.
6. Where both field and single gate are positioned side by side, both gates should close and latch on central post.
7. Any fabrication drawings are to be based on site measurements.
8. Gates to be lockable in a open and closed position

Based upon Land and Property Services data with the permission of the controller of Her Majesty's Stationery Office, © Crown copyright and database rights (CS&LA 581)

Ordnance Survey Ireland mapping data used with permission: in association with Donegal County Council - OS License 2003/07/CCMA/Donegal County Council. Copyright Ordnance Survey Ireland, Government of Ireland.

P01	13.09.2021	Issued for Planning	HB
P00	19.08.2021	Issued for Planning	HB
Rev	Issue Date	Description	App



Sammon
9-11 Corporation Square
Belfast, BT1 3AJ

T 028 7127 1323
info@sammon.eu
www.sammon.eu

Landscape Architects



The Paul Hogarth Company Ltd
Potter's Quay, 5 Ravenhill Road
Belfast, BT6 8DN

T 028 9073 6690
belfast@paulhogarth.com
www.PaulHogarth.com

Project Manager, Civil & Structural Engineers



1c Montgomery House
478 Castlereagh Road
Belfast, BT5 6BQ

T: 028 9040 2000
E: admin@mcadamdesign.co.uk
www.mcadamdesign.co.uk

Funder

European Regional Development Fund

Client

Project Status **STAGE 3 - PLANNING**

Project **RIVERINE COMMUNITY PARK**

Drawing **Metal Estate Gates (ROI PLANNING)**

Scale **As Noted @A3**

Drawn	HB	Checked	DM	Approved	DM
Date	27/07/2021	Date	04/08/2021	Date	19.08.2021

Project	- Organisation - Zone - Level - Type - Role - Number	Revision
RVCP	- TPHC - ZZ - XX - DR - LA - 2033	P01

Project Number	Status code & Description
1383	ST2 For Information

All dimensions are in metres. Figured dimensions to be taken in preference to scaled dimensions. Dimensions to be checked on site. © 2021 McAdam Design Ltd.