


EXISTING  
SPECTATOR STAND  
FLOOR PLAN  
SCALE 1:50



EXISTING  
SPECTATOR STAND  
ELEVATIONS  
SCALE 1:100

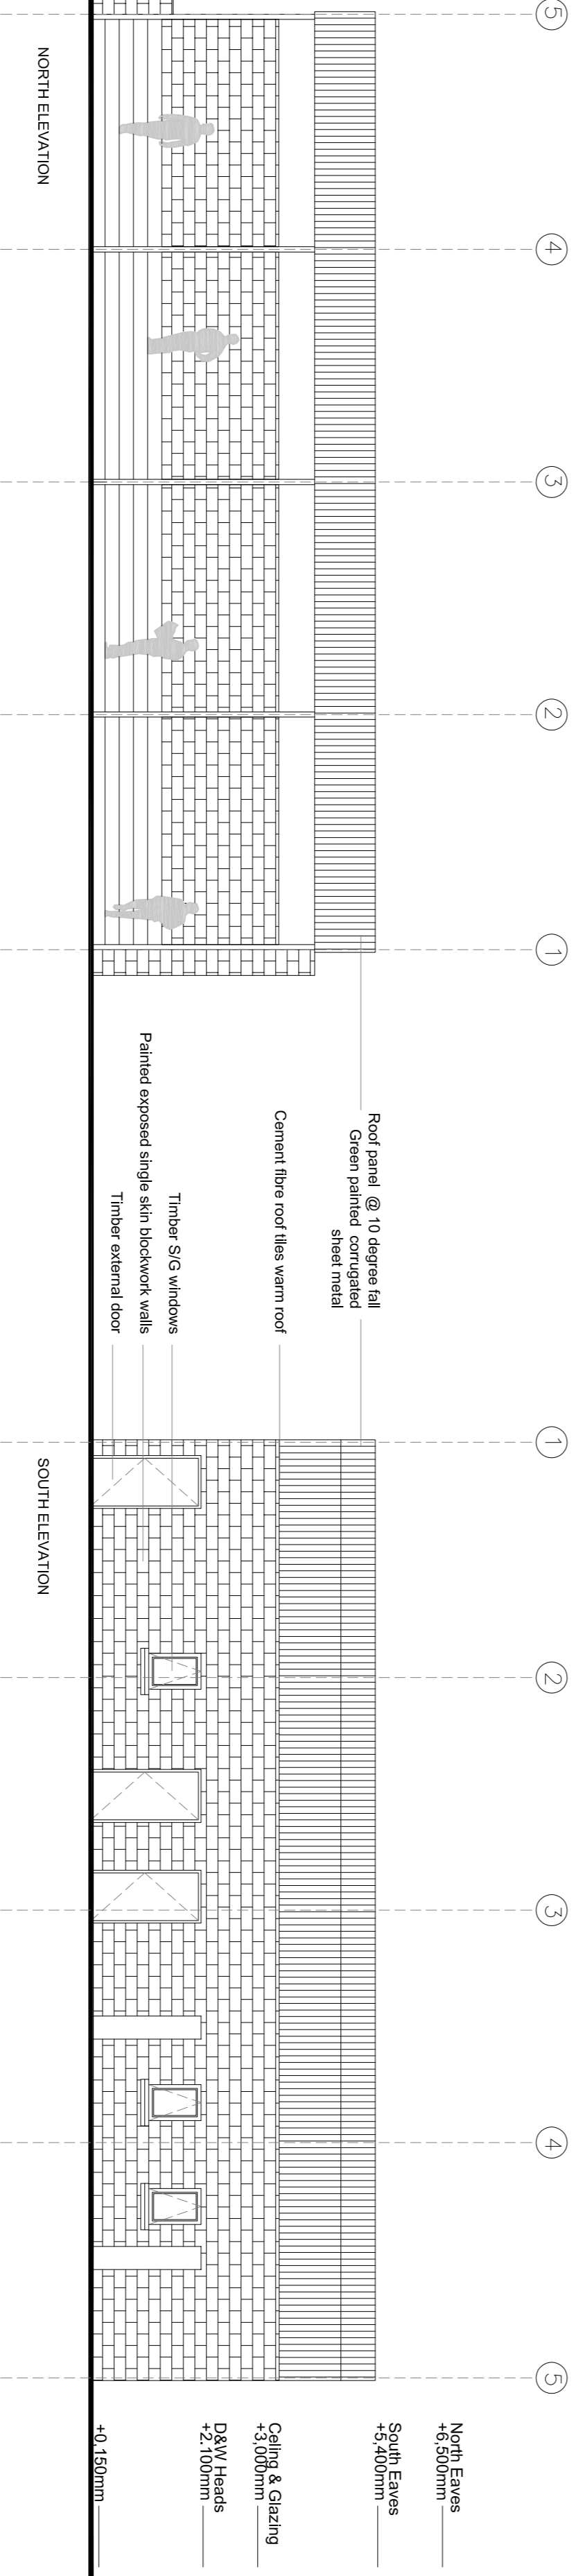

Based upon Land and Property Services data with the permission of the controller of Her Majesty's Stationery Office, Crown copyright and database rights (CSLA 581)  
Ordnance Survey Ireland mapping data used with permission in association with Ordnance Survey Ireland. All rights reserved. Ordnance Survey Licence No. 100019720  
Copyright Ordnance Survey Ireland, Government of Ireland.

| Rev | Issue Date | Description | Quantity | Surveys | App  |
|-----|------------|-------------|----------|---------|------|
|     |            |             |          |         | DK/A |

**Sammon**  
Quantity Surveys  
Sammon  
9-11 Corporation Square  
Belfast, BT1 3AJ  
T: 028 7127 1323  
Info@sammon.eu  
www.sammon.eu

**the paul hogarth company**  
Landscape Architects  
The Paul Hogarth Company Ltd  
Peter's Quay, 5 Ravenhill Road  
Belfast, BT6 8DN  
T: 028 9073 6690  
pella@paulhogarth.com  
www.PaulHogarth.com

**McAddam**  
Project Manager, Civil & Structural Engineers  
14, Marlborough Street  
Belfast, BT1 3JH  
E: adam@mcaddamdesign.co.uk  
www.mcaddamdesign.co.uk

**Peace**  
Northern Ireland - Ireland  
European Regional Development Fund

**Comhairle Contae Dhún na nGall**  
Donegal County Council  
Derry City & Strabane District Council  
Derry City & Strabane District Council  
Derry City & Strabane District Council

**RIVERINE COMMUNITY PARK**  
STAGE 3 PLANNING  
EXISTING HARE COURSE CLUB  
SPECTATOR STAND

Client  
Project Status  
Project  
Drawing  
Scale  
Drawn  
Date  
Project  
RCP  
Project Number

1:100 & 1:50 @ A1  
AC  
12/03/2020  
- Organisation - Zone - Level - Type - Role - Number  
- MCA - Z1 - XX - DR - A - T030  
E2256

Checked  
Date  
Approved  
Date  
Revision  
Status code & Description  
S2 FOR INFORMATION

All dimensions are in metres. Figured dimensions to be taken in preference to scaled dimensions. Dimensions to be checked on site. © 2021, McAdam Design Ltd.