
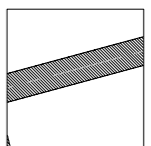
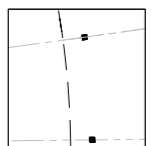
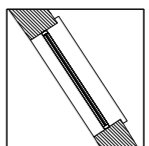
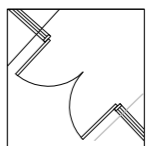
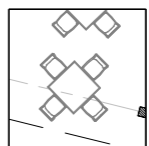
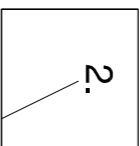
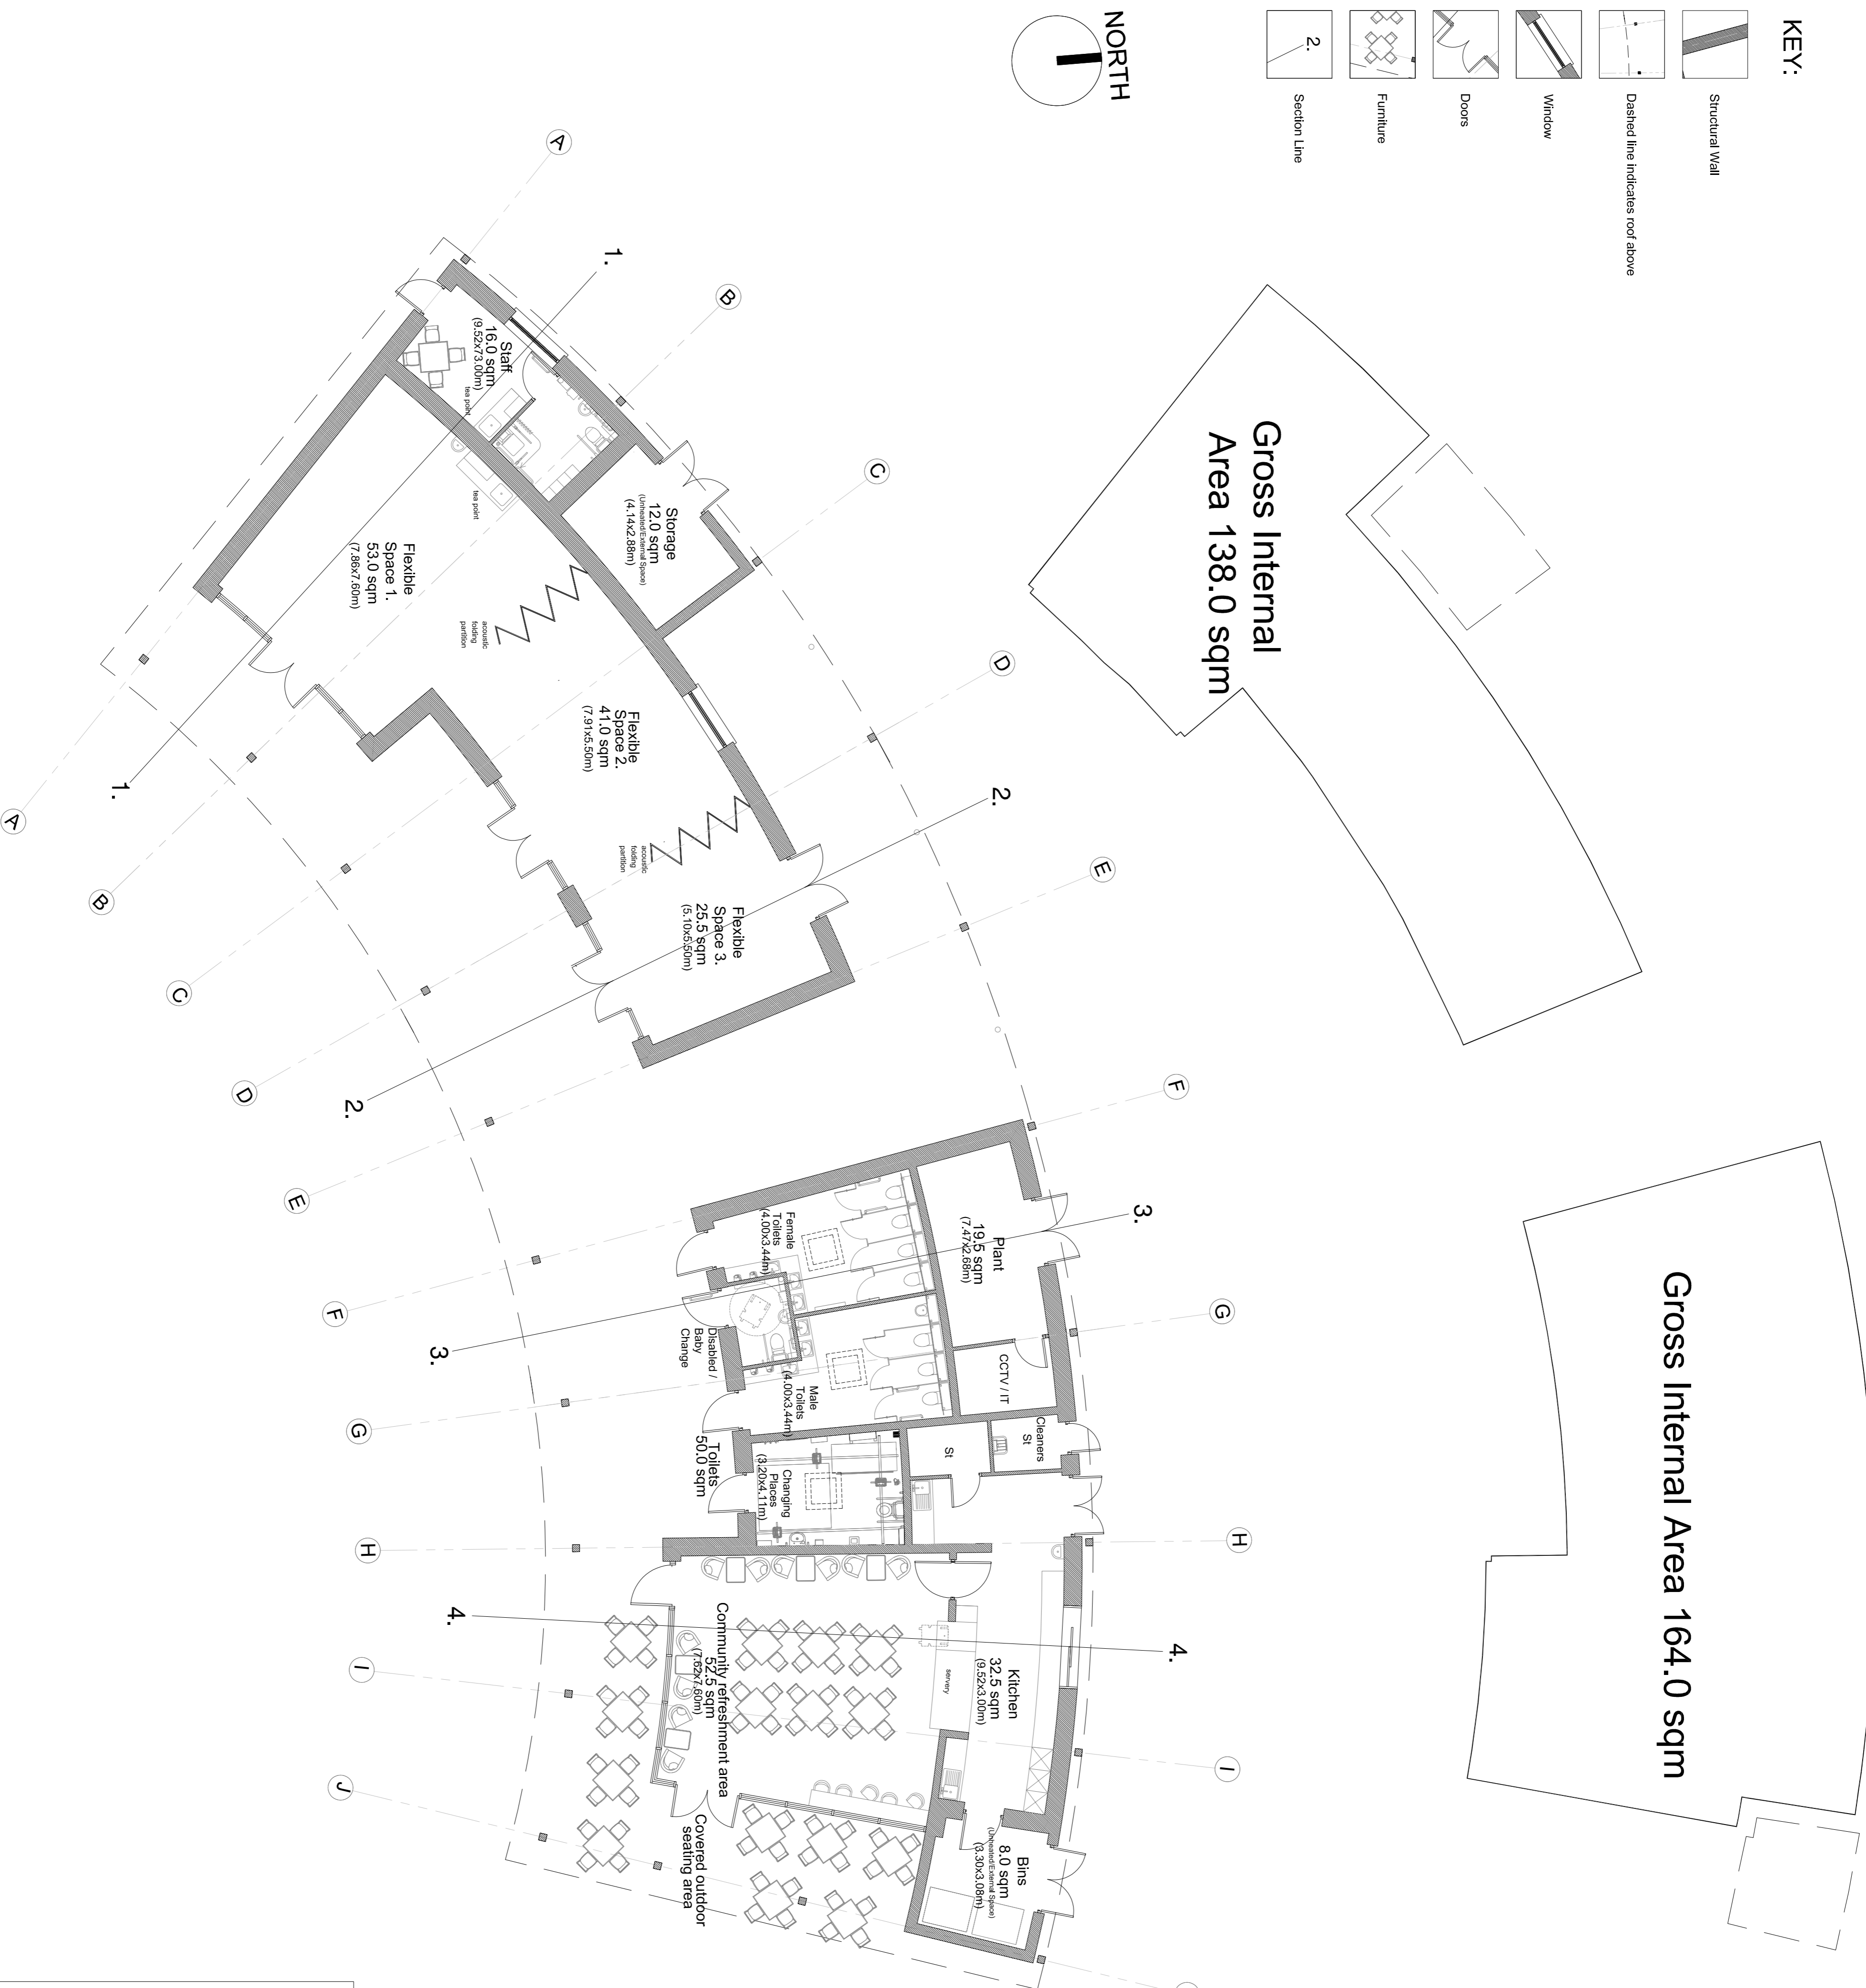


KEY:

	Structural Wall
	Dashed line indicates roof above
	Window
	Doors
	Furniture
	Section Line

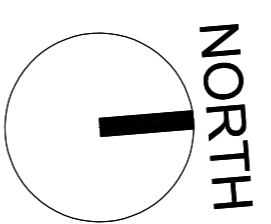

PROPOSED COMMUNITY HUB SCHEDULE OF ACCOMMODATION:

KITCHEN	31.0m ²
COMMUNITY REFRESHMENT AREA	52.5m ²
TOILETS	50.0m ²
FLEXIBLE SPACE 1	53.0m ²
FLEXIBLE SPACE 2	41.0m ²
FLEXIBLE SPACE 3	25.5m ²
PLANT/CCTV/IT	19.5m ²
STAFF	18.5m ²
CLEANERS STORE	4.0m ²
GROSS INTERNAL AREA	302.0 m²

ADDITIONAL UNHEATED SPACES	
STORAGE	12.0m ²
BINS	8.0m ²

Based upon Land and Property Services data with the permission of the controller of Her Majesty's Stationery Office, © Crown copyright and database rights (CSLA 801) Ordnance Survey (reland) mapping data used with permission in association with Copyright Ordnance Survey Ireland, Government of Ireland.

Sammon
 Quantity Surveys
 9-11 Corporation Square
 Belfast, BT1 3AU
 T: 028 7127 1323
 info@sammon.ie
 www.sammon.ie

the paul hogarth company
 Landscape Architects
 The Paul Hogarth Company Ltd
 Patena's Quay, 5 Ravenhill Road
 Belfast, BT16 8DN
 T: 028 9073 6680
 info@paulhogarth.com
 www.PaulHogarth.com

McAddam
 EMBANKING CONSULTANTS
 15, Marlborough Street
 478, Castle Street
 Belfast, BT15 6BB
 E: admin@mcaddam.com
 www.mcaddamdesign.co.uk

Peace
 Northern Ireland - Ireland
 European Regional Development Fund

Comhairle Contae Dhún na nGall
 Donegal County Council
 Donegal County Council
 Donegal
 Donegal County Council

RIVERINE COMMUNITY PARK
 COMMUNITY HUB BUILDING
 PROPOSED FLOOR PLAN LAYOUT

Client	Donegal County Council
Project Status	STAGE 3 PLANNING
Project	RIVERINE COMMUNITY PARK
Drawing	COMMUNITY HUB BUILDING PROPOSED FLOOR PLAN LAYOUT
Scale	1:100 @ A1
Drawn	AC
Date	12/03/2020
Checked	MFM
Date	13/09/2021
Approved	MH
Date	13/09/21
Project	- Organisation - Zone - Level - Type - Role - Number
RCP	- WCA - Z1 - XX - DR - A - Z250
Revision	PO1
Project Number	E2256
Status code & Description	S3 FOR INFORMATION

All dimensions are in metres. Figured dimensions to be taken in preference to scaled dimensions. Dimensions to be checked on site. © 2021 McAddam Design Ltd.

PROPOSED FLOOR PLAN
 SCALE 1:100