



EIRGRID BUILDING FLOOR LAYOUT
SCALE 1:200


EIRGRID BUILDING FOUL DRAINAGE TO FOUL HOLDING TANK
EIRGRID BUILDING STORM DRAINAGE NETWORK TO TIE INTO COMPOUND STORM DRAINAGE NETWORK

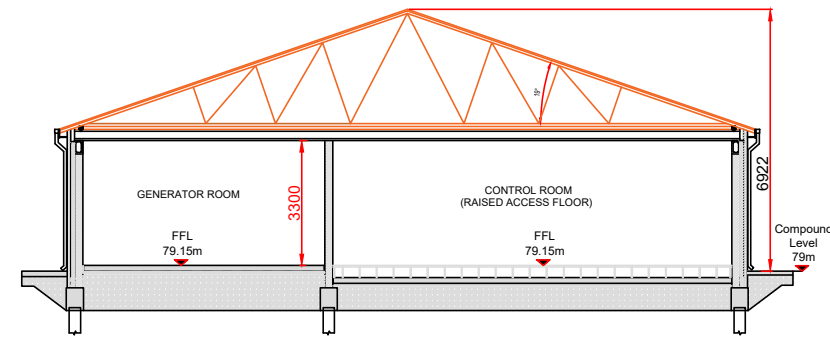


SECTION A-A
SCALE 1:200

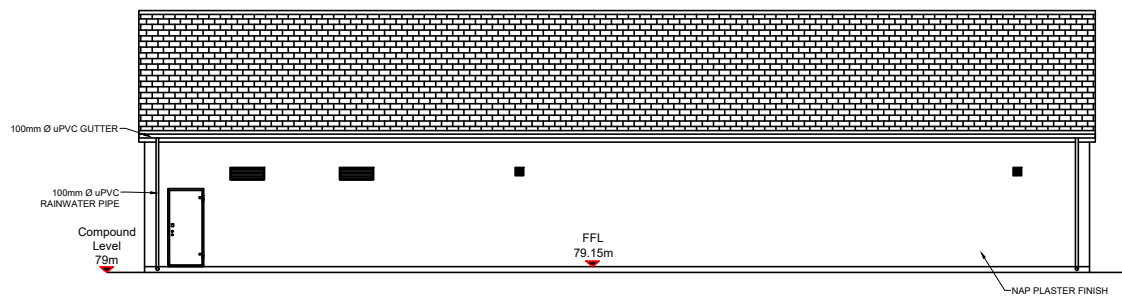


EAST ELEVATION
SCALE 1:200

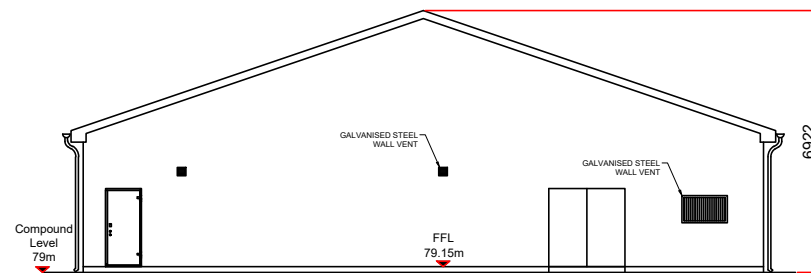

NORTH ELEVATION
SCALE 1:200

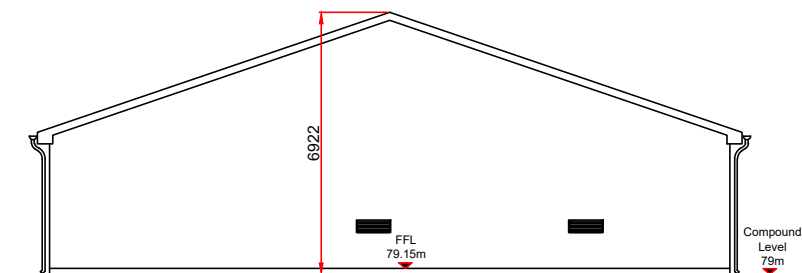

SOUTH ELEVATION
SCALE 1:200

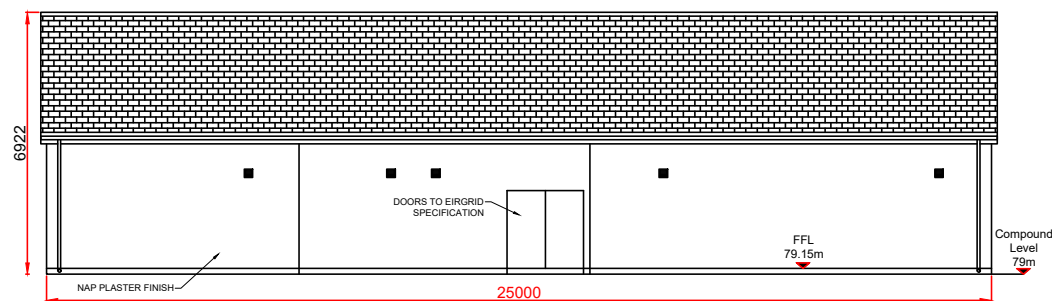

WEST ELEVATION
SCALE 1:200

Date:	Rev:	Description:	Drawn By:

Prepared By:









Galetech Energy Services
Clondorgan, Stradone
Co. Cavan, H12 NV06
info@galetechenergy.com
www.galetechenergy.com

Client: **Bracklyn Wind Farm Limited**

Job Title: **Bracklyn Wind Farm**

Drawing Title: **Typical Eirgrid Building Plan and Elevations**

Drawing No.: BRK001PAS_EIAR_GA-0.05	Revision No.: Rev00
Scale: (A3) 1:200	Date: 27/07/2021
Drawn By: J.B.	Checked By: S.C.
	Confirmed By: D.O.

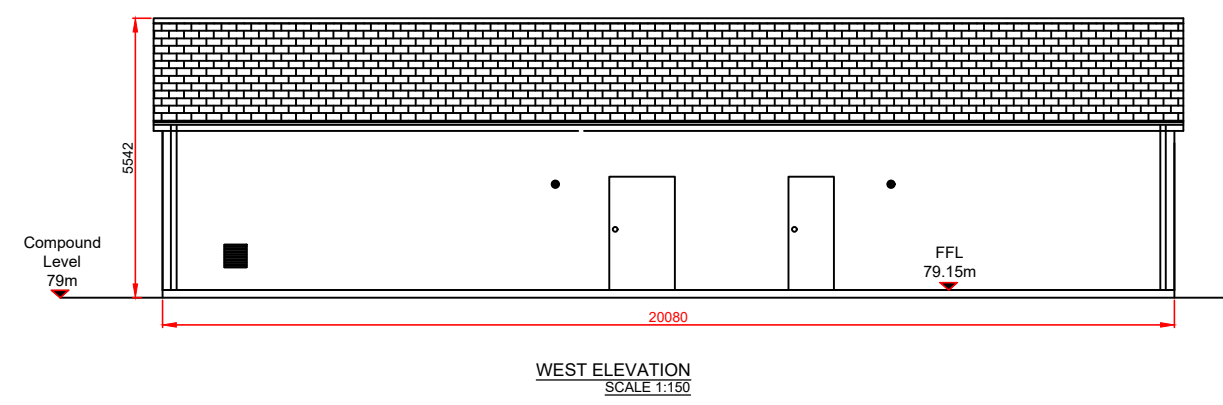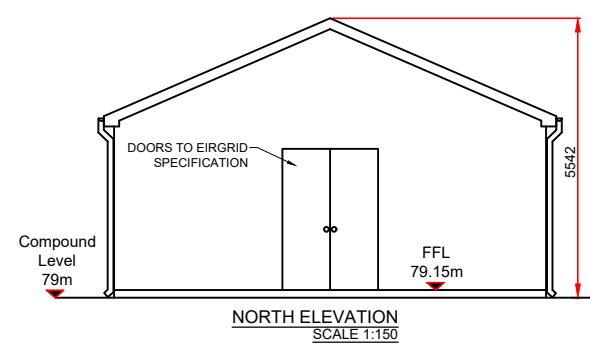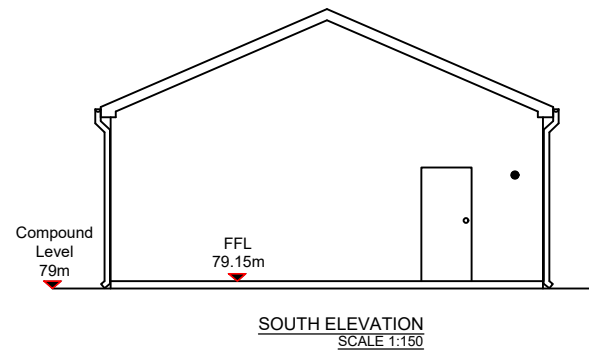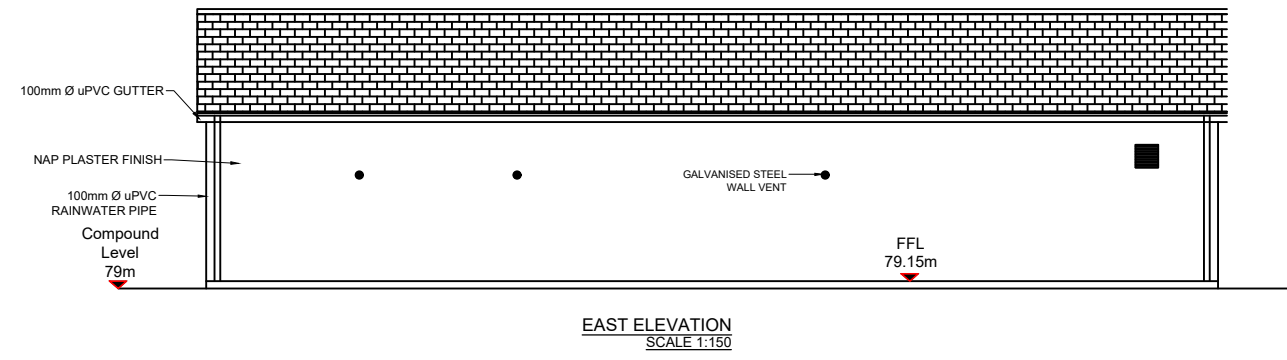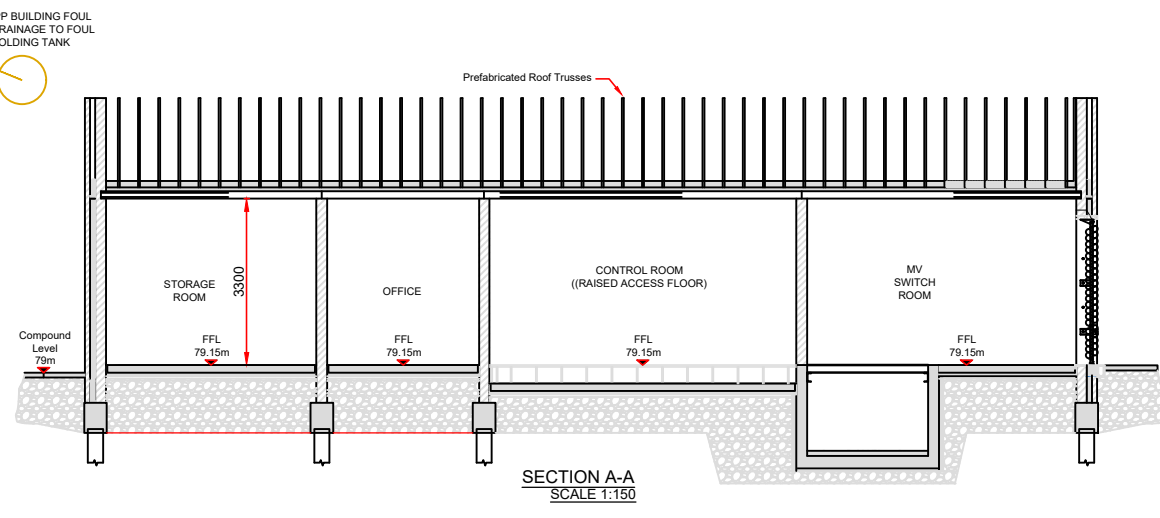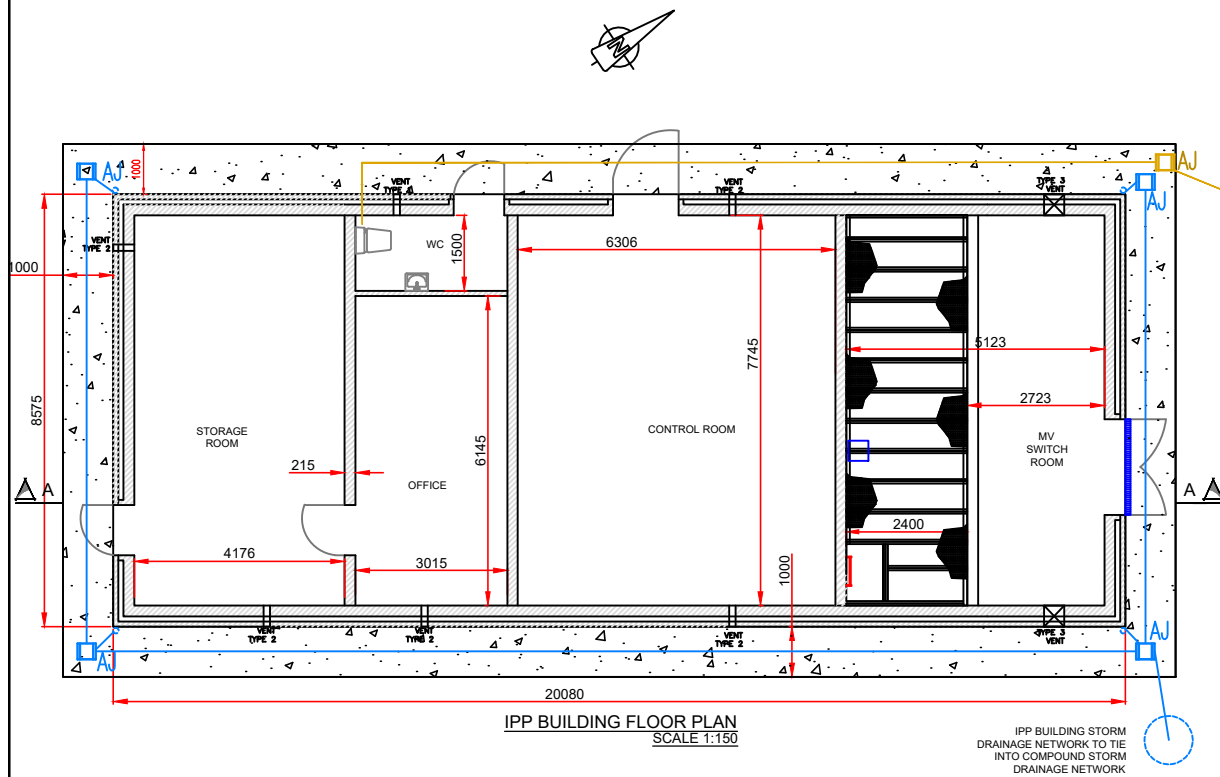

Date:	Rev:	Description:	Drawn By:

Prepared By:


Galetech Energy Services
Clondorgan, Stradone
Co. Cavan, H12 NV06
info@galetechenergy.com
www.galetechenergy.com

Client: Bracklyn Wind Farm Limited


Job Title: Bracklyn Wind Farm

Drawing Title: Typical IPP Building Plan and Elevations


Drawing No.: BRK001PAS_EIAR_GA-0.06	Revision No.: Rev00
Scale: (A3) 1:150	Date: 27/07/2021
Drawn By: J.B.	Checked By: S.C.
	Confirmed By: D.O.

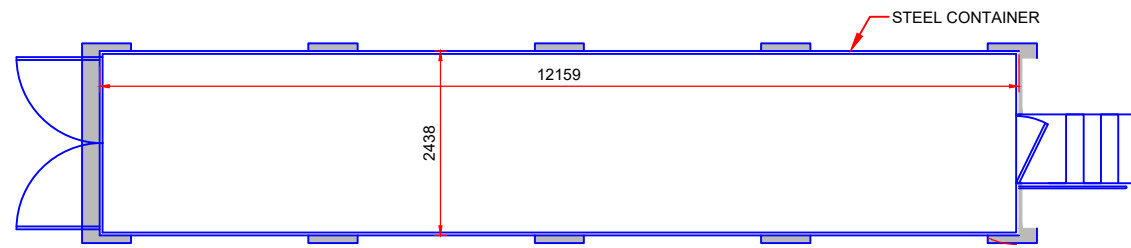


FLOOR PLAN
SCALE 1:100

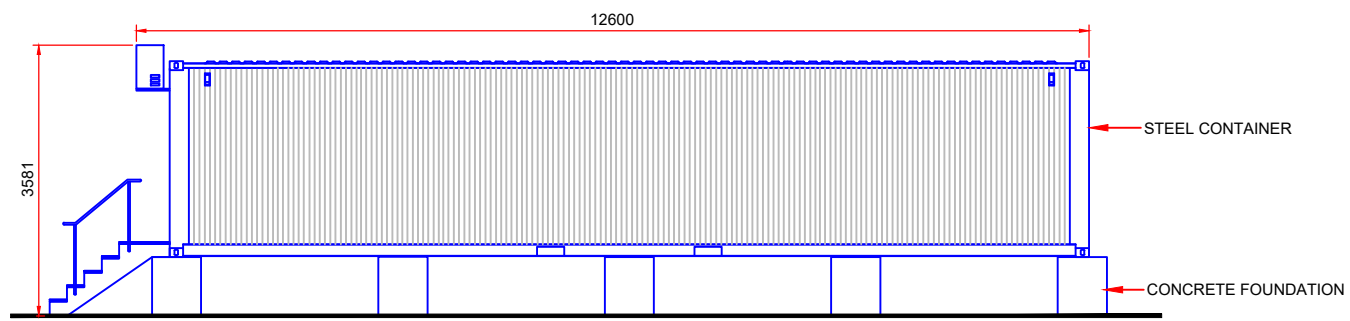


SIDE ELEVATION
SCALE 1:100

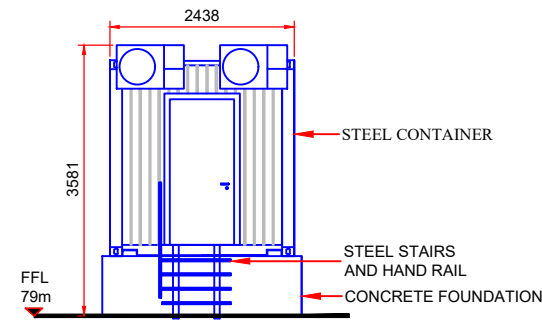


FRONT ELEVATION
SCALE 1:100

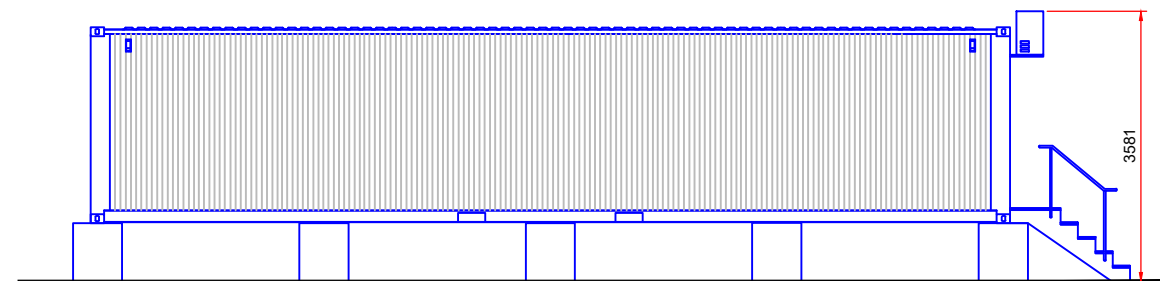

SIDE ELEVATION
SCALE 1:100

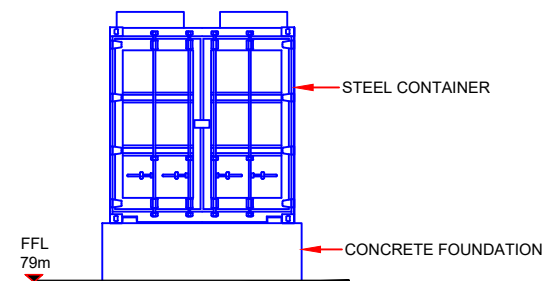

REAR ELEVATION
SCALE 1:100

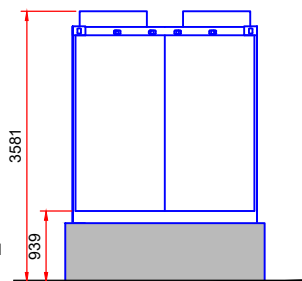

TYPICAL SECTION
SCALE 1:100

Date:	Rev:	Description:	Drawn By:

Prepared By:



Galetech Energy Services
Clondargan, Stradone
Co. Cavan, H12 NV06
info@galetechenergy.com
www.galetechenergy.com

Client: Bracklyn Wind Farm Limited

Job Title: Bracklyn Wind Farm

Drawing Title: Typical Battery Container Building Plan and Elevations

Drawing No.: BRK001PAS_EIAR_GA-0.10	Revision No.: Rev00
Scale: (A3) 1:100	Date: 27/07/2021
Drawn By: J.B.	Checked By: S.C.
	Confirmed By: D.O.