



Note  
OMOS s11.3 Stainless steel litter bin . (Or similar approved)  
Side elevation  
Plan  
Front elevation/section

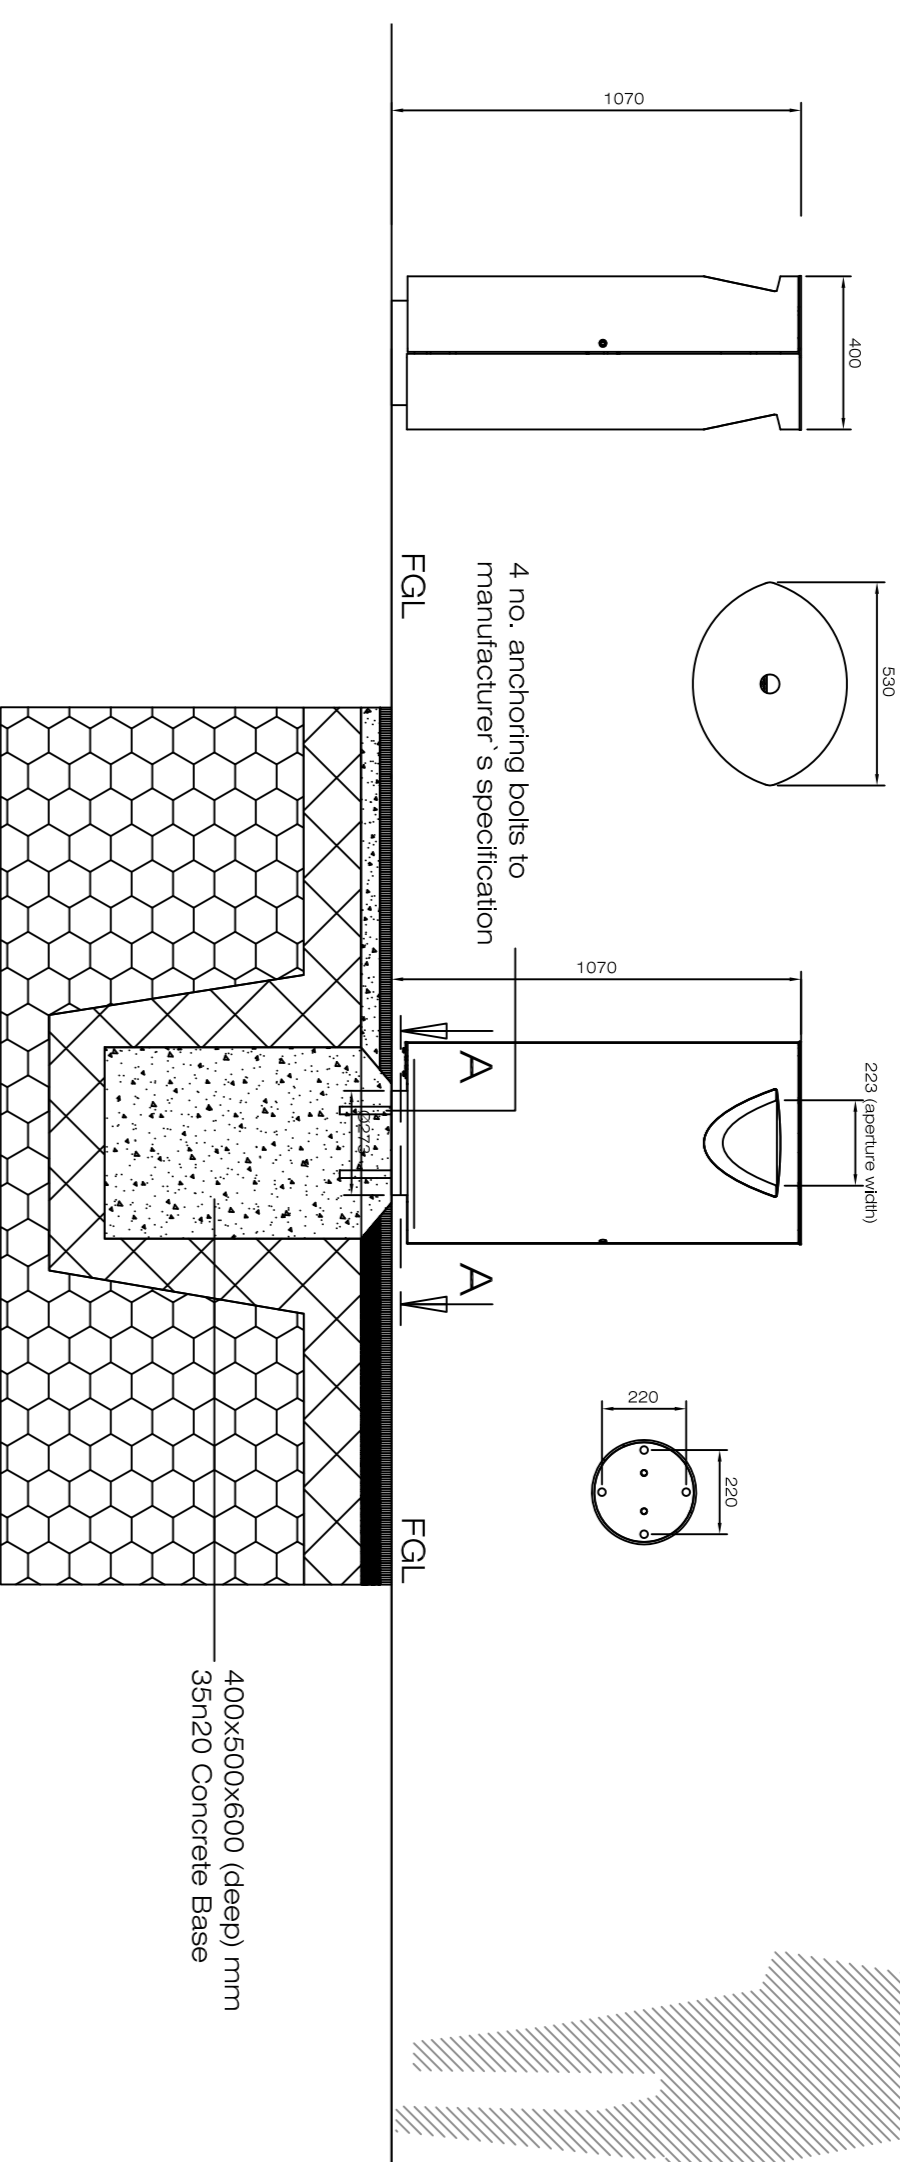


Detail D 01 Drawing LD-03-PP  
Litter bins to Public open space areas  
Scale @ 1:20

Detail D 02 Drawing LD-03-PP  
Fixed + Removable bollards to public areas access points.  
Scale @ 1:20

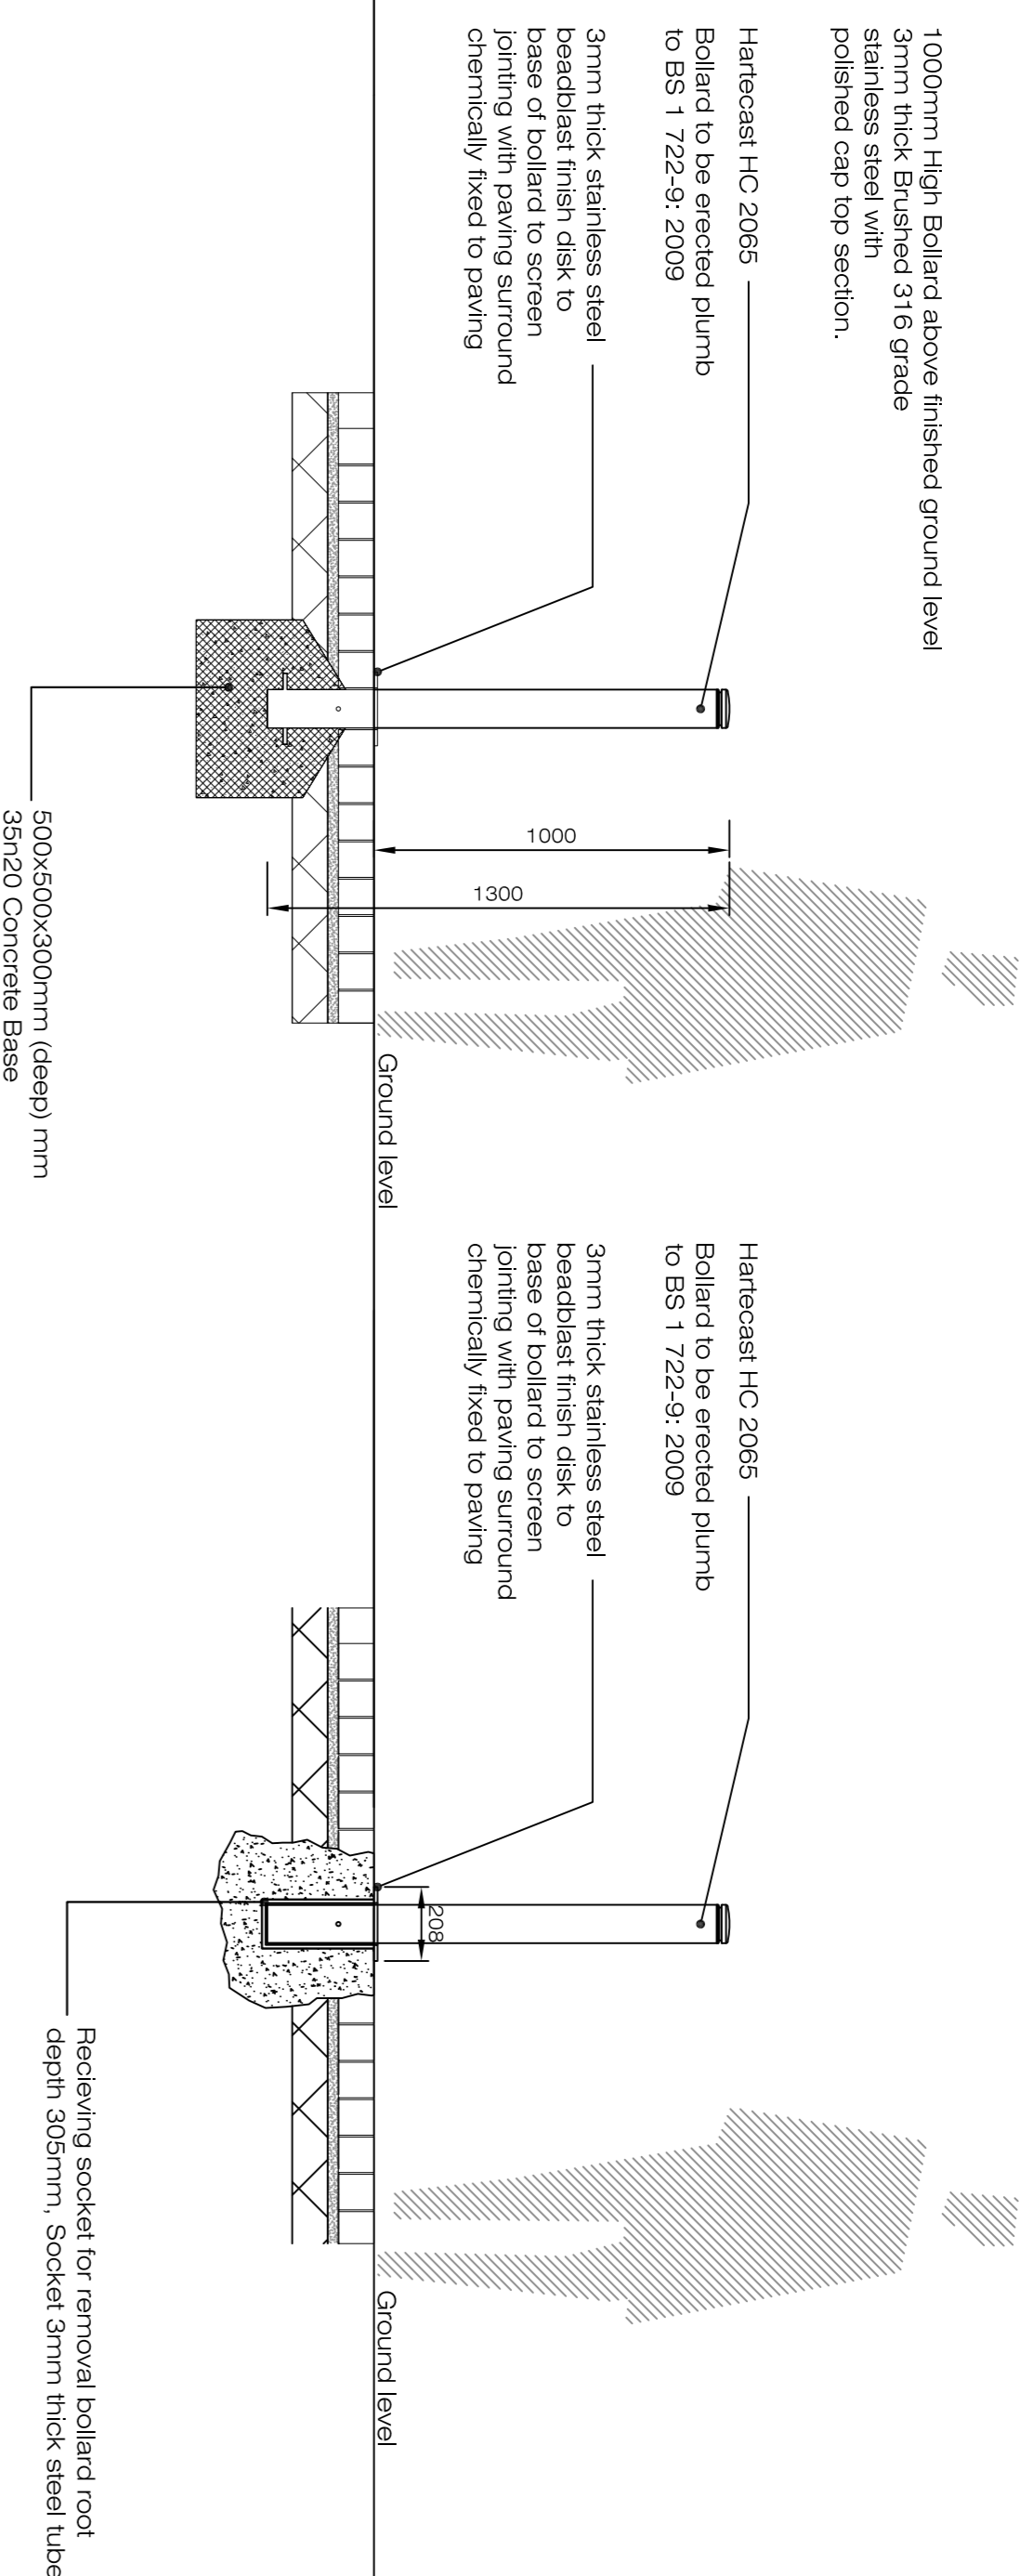

3mm thick 150mm dia stainless steel  
beadblast finish disk to  
base of bollard to screen  
joining with paving surround  
chemically fixed to paving


Detail 04.1 Disk to surround of bike stand upright  
See LP-10-CS for location  
Scale 1:20

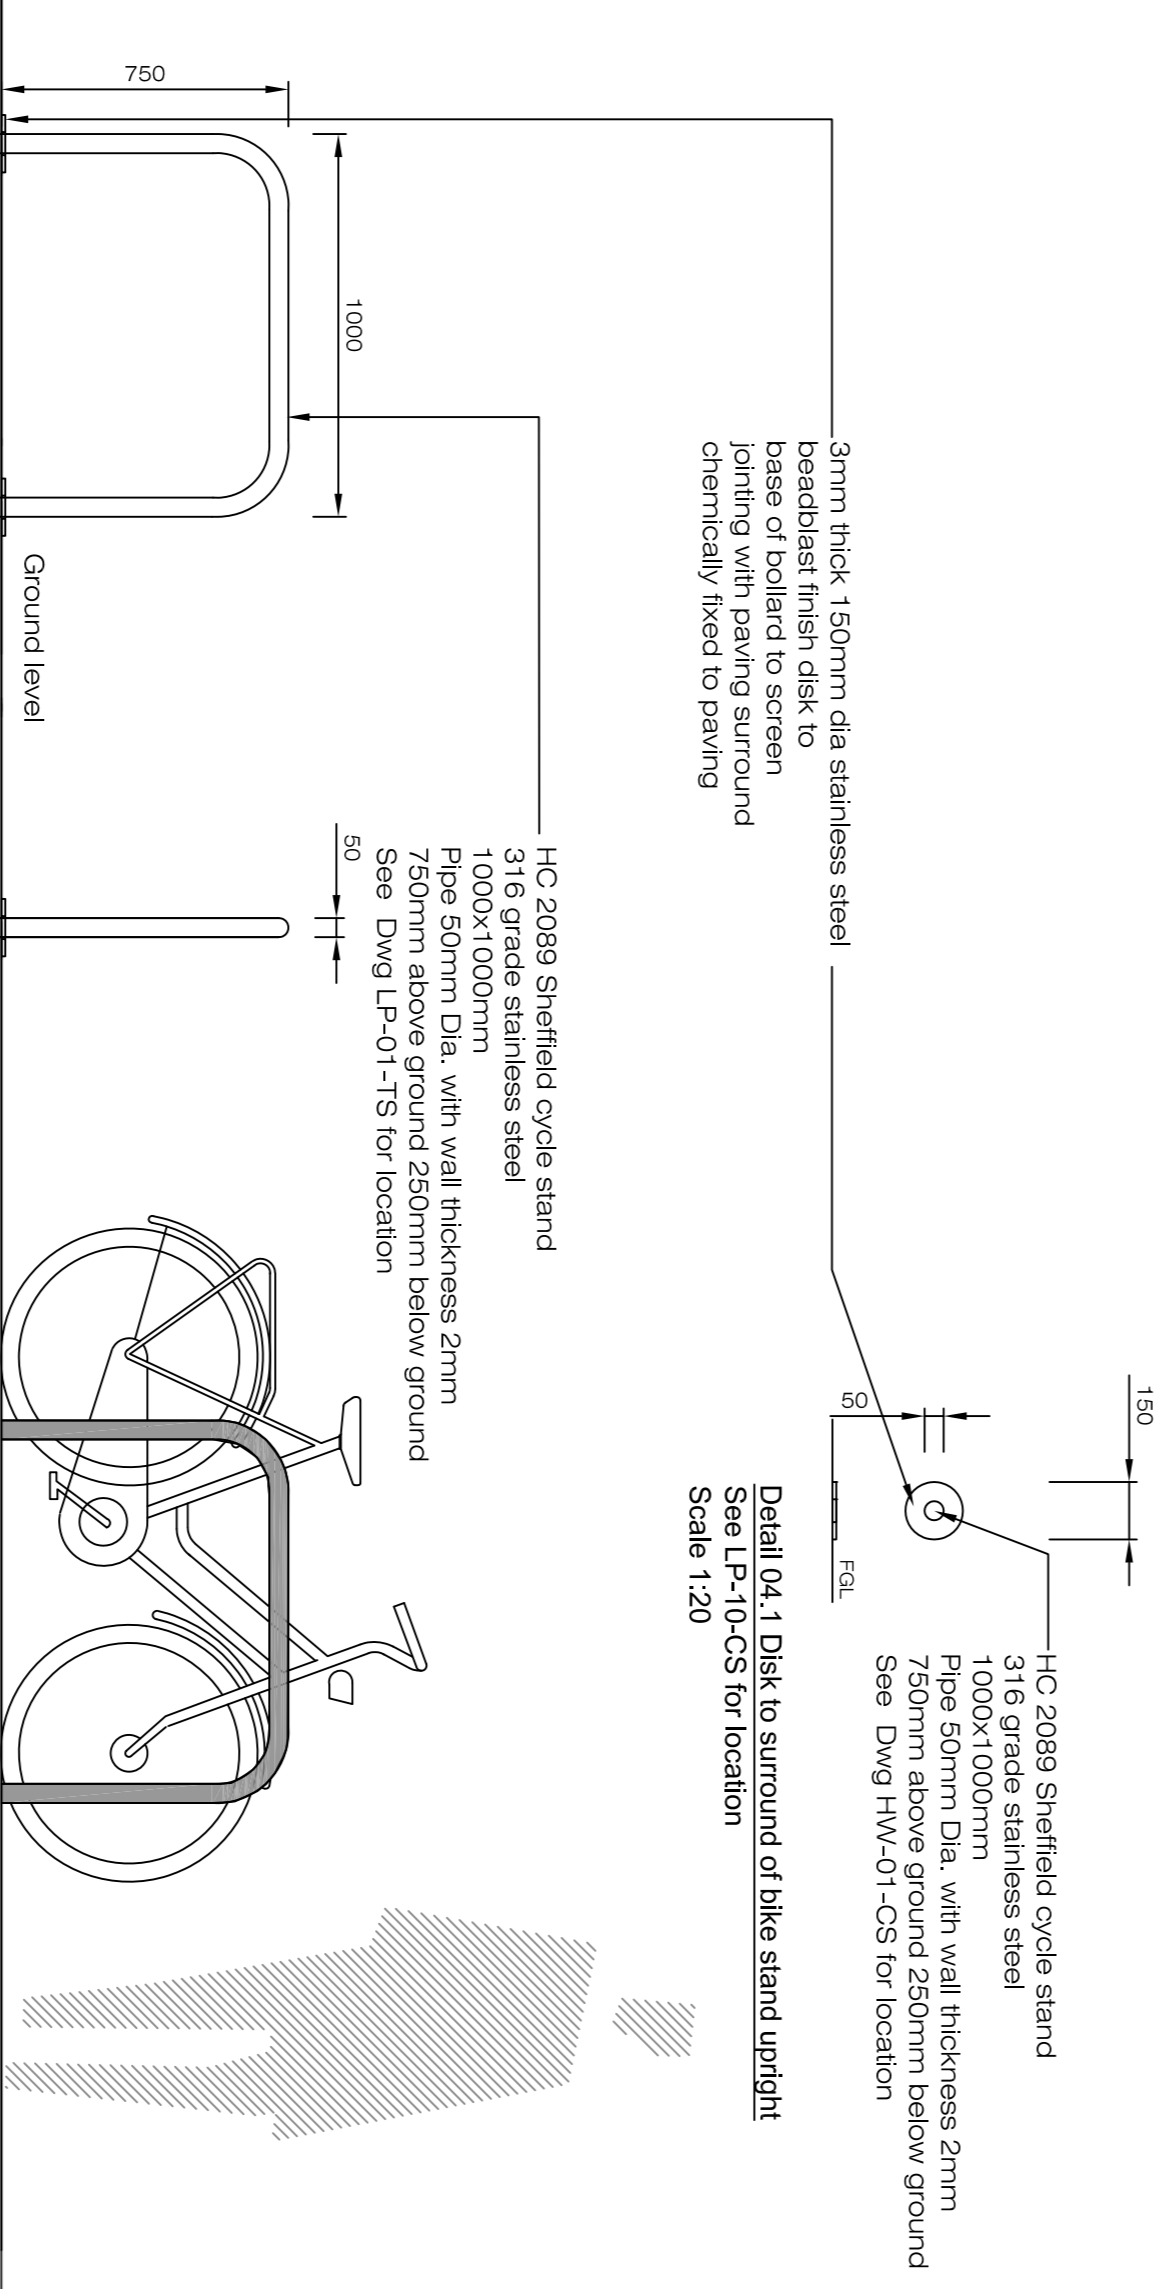

HC 2089 Sheffield cycle stand  
316 grade stainless steel  
1000x1000mm  
Pipe 50mm Dia, with wall thickness 2mm  
750mm above ground 250mm below ground  
See Dwg LP-01-IS for location

HC 2089 Sheffield cycle stand  
316 grade stainless steel  
1000x1000mm  
Pipe 50mm Dia, with wall thickness 2mm  
750mm above ground 250mm below ground  
See Dwg HW-01-CS for location

Hartecast HC 2065  
Bollard to be erected plumb  
to BS 1 722-9: 2009  
3mm thick stainless steel  
beadblast finish disk to  
base of bollard to screen  
joining with paving surround  
chemically fixed to paving

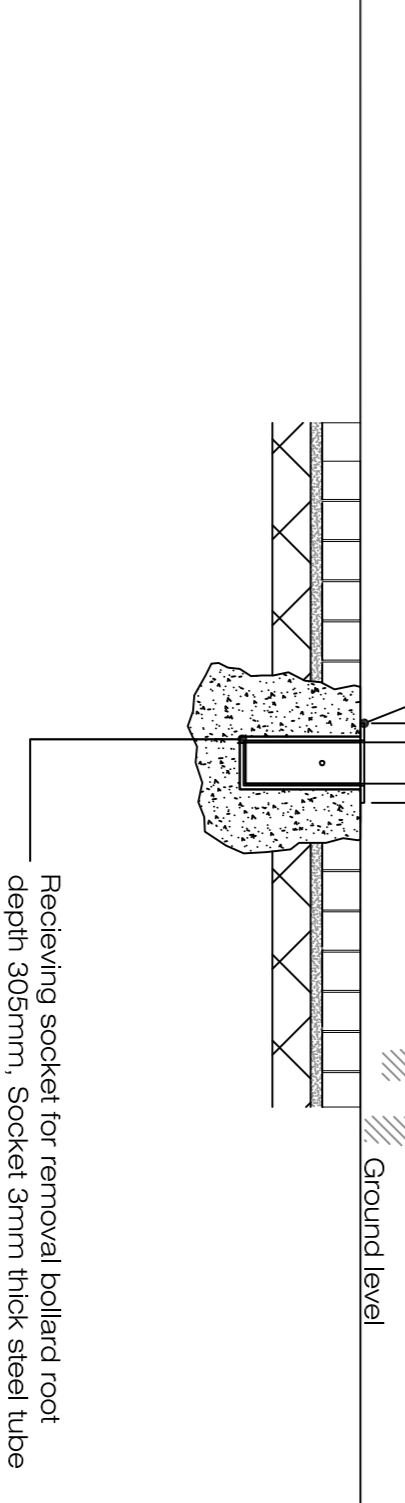

Receiving socket for removal bollard root  
depth 305mm, Socket 3mm thick steel tube

Detail D 03 Drawing LD-03-PP  
Visitor Bike stands to public areas. (Sheffield Bike Stands)  
Scale @ 1:20

Detail D 04 Drawing LD-03-PP  
Removable bollards to public areas access points.  
Scale @ 1:20

REV	DATE	BY	CHKD	DESCRIPTION

Project name: <b>Heuston South Quarter</b>	Project number: <b>20-029</b>
Drawing name: <b>Hardworks Landscape Site Furniture Details</b>	Drawing number: <b>LD-03-PP</b>

Drawing scale @ A1: <b>1:20</b>	Drawn by: <b>dhol</b>	Checked by: <b>ld</b>
Scale: <b>1:20</b>	Date: <b>16.06.2021</b>	

Contact details: Landscape Architecture Unit 10, The Old Coach House, 101-103 25-26 Upper Peninsula St Dublin 2. Email: info@doyleandtroithigh.com	Office address: 25-26 Upper Peninsula St Dublin 2. Email: info@doyleandtroithigh.com
---	---