



1 North Elevation
1 : 100



2 East Elevation
1 : 100

- Parapet & Rainwater Goods, Colour to be approved
- HW/Aluminium Double Glazed Window to be Approved Design and Specification
- Straight Edged Coated Aluminium Cill to Match Window RAL Colour
- Coloured Aluminium Panel to be Approved by the Architect
- Selected Brick Finish to Outer Leaf Brick Type and Colour To Be Approved By The Architects





3 West Elevation
1 : 100

- Parapet & Rainwater Goods, Colour to be approved
- HW/Aluminium Double Glazed Window to be Approved Design and Specification
- Straight Edged Coated Aluminium Cill to Match Window RAL Colour
- Coloured Aluminium Panel to be Approved by the Architect
- Selected Brick Finish to Outer Leaf Brick Type and Colour To Be Approved By The Architects




4 South Elevation
1 : 100

NOTE:
Levels shown on architectural block plans relate to local Ground Floor Level and do not relate to Ordnance Datum.
For Finished Ground Floor Levels related to Ordnance Datum see DBFL Engineers drawings numbered:
180002-2000 Roads Layout / 180002-2001 Roads Layout Sheet 1 / 180002-2002 Roads Layout Sheet 2

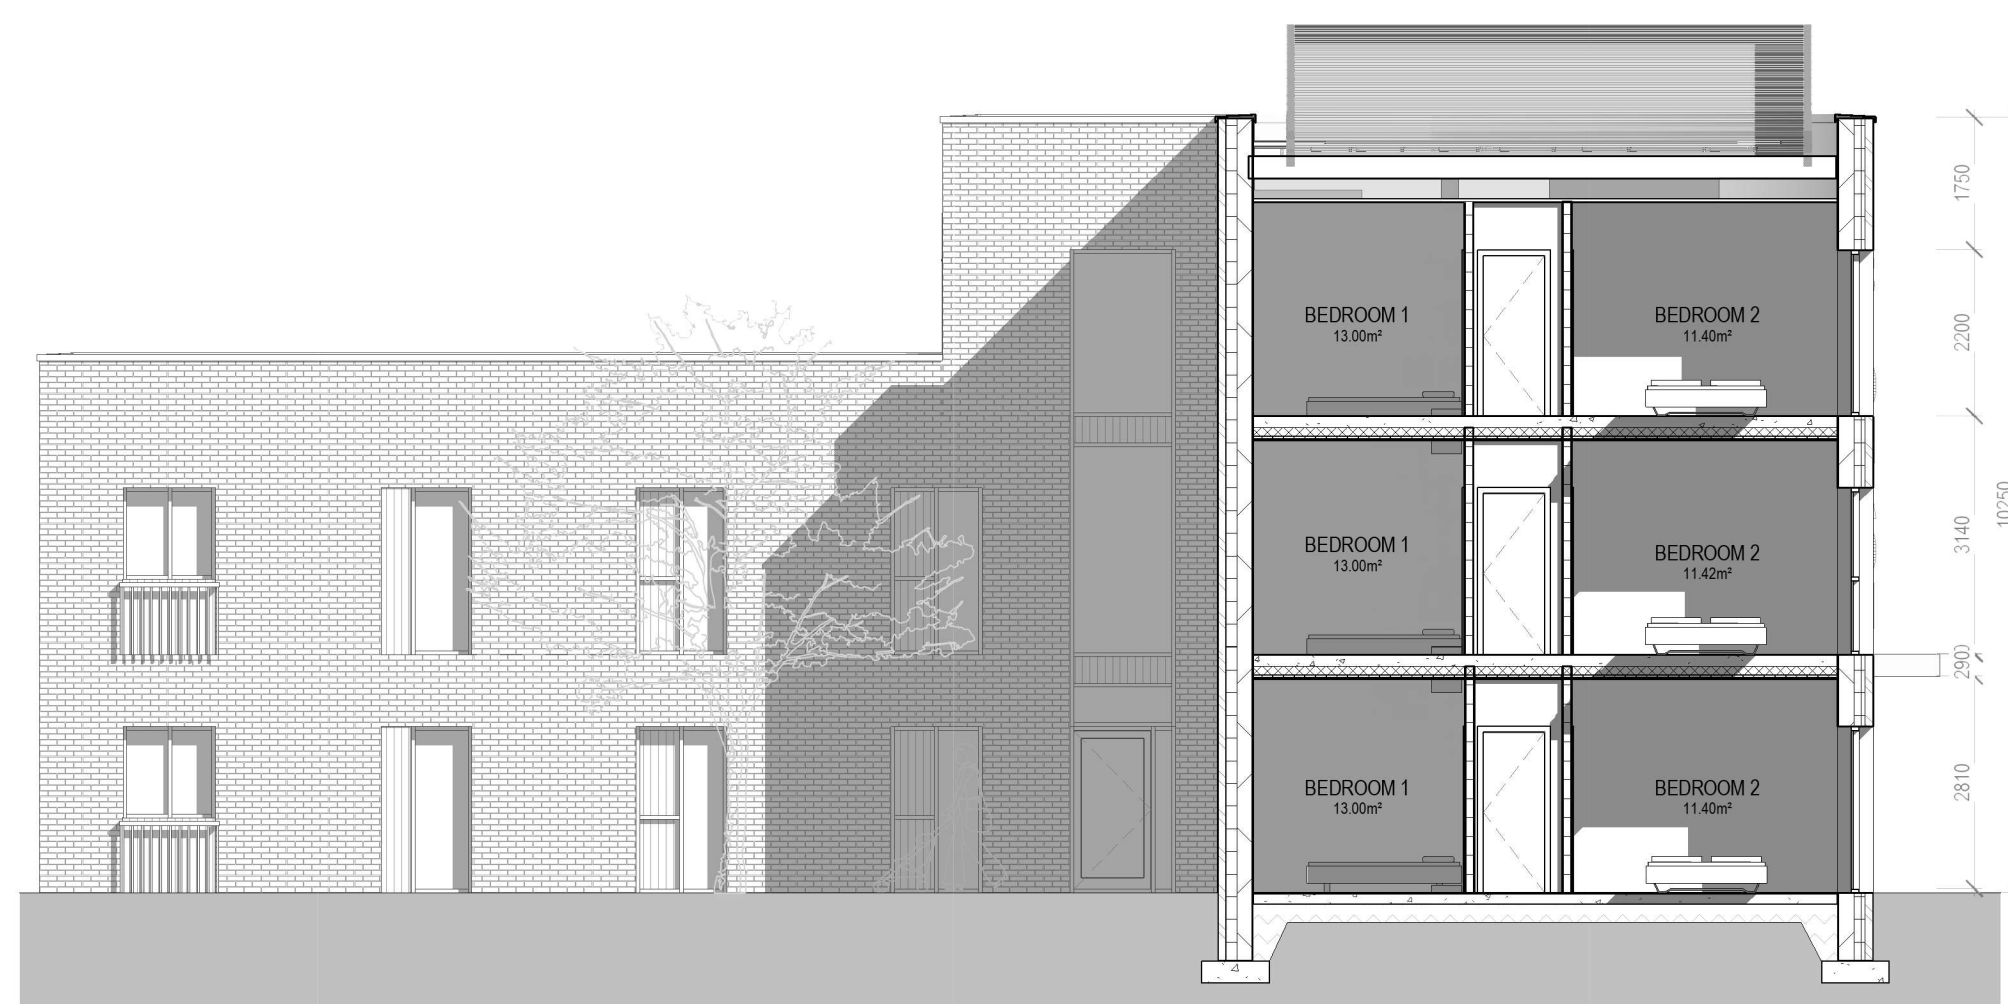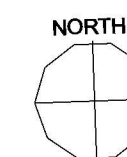

A Section A Facing West
1 : 100

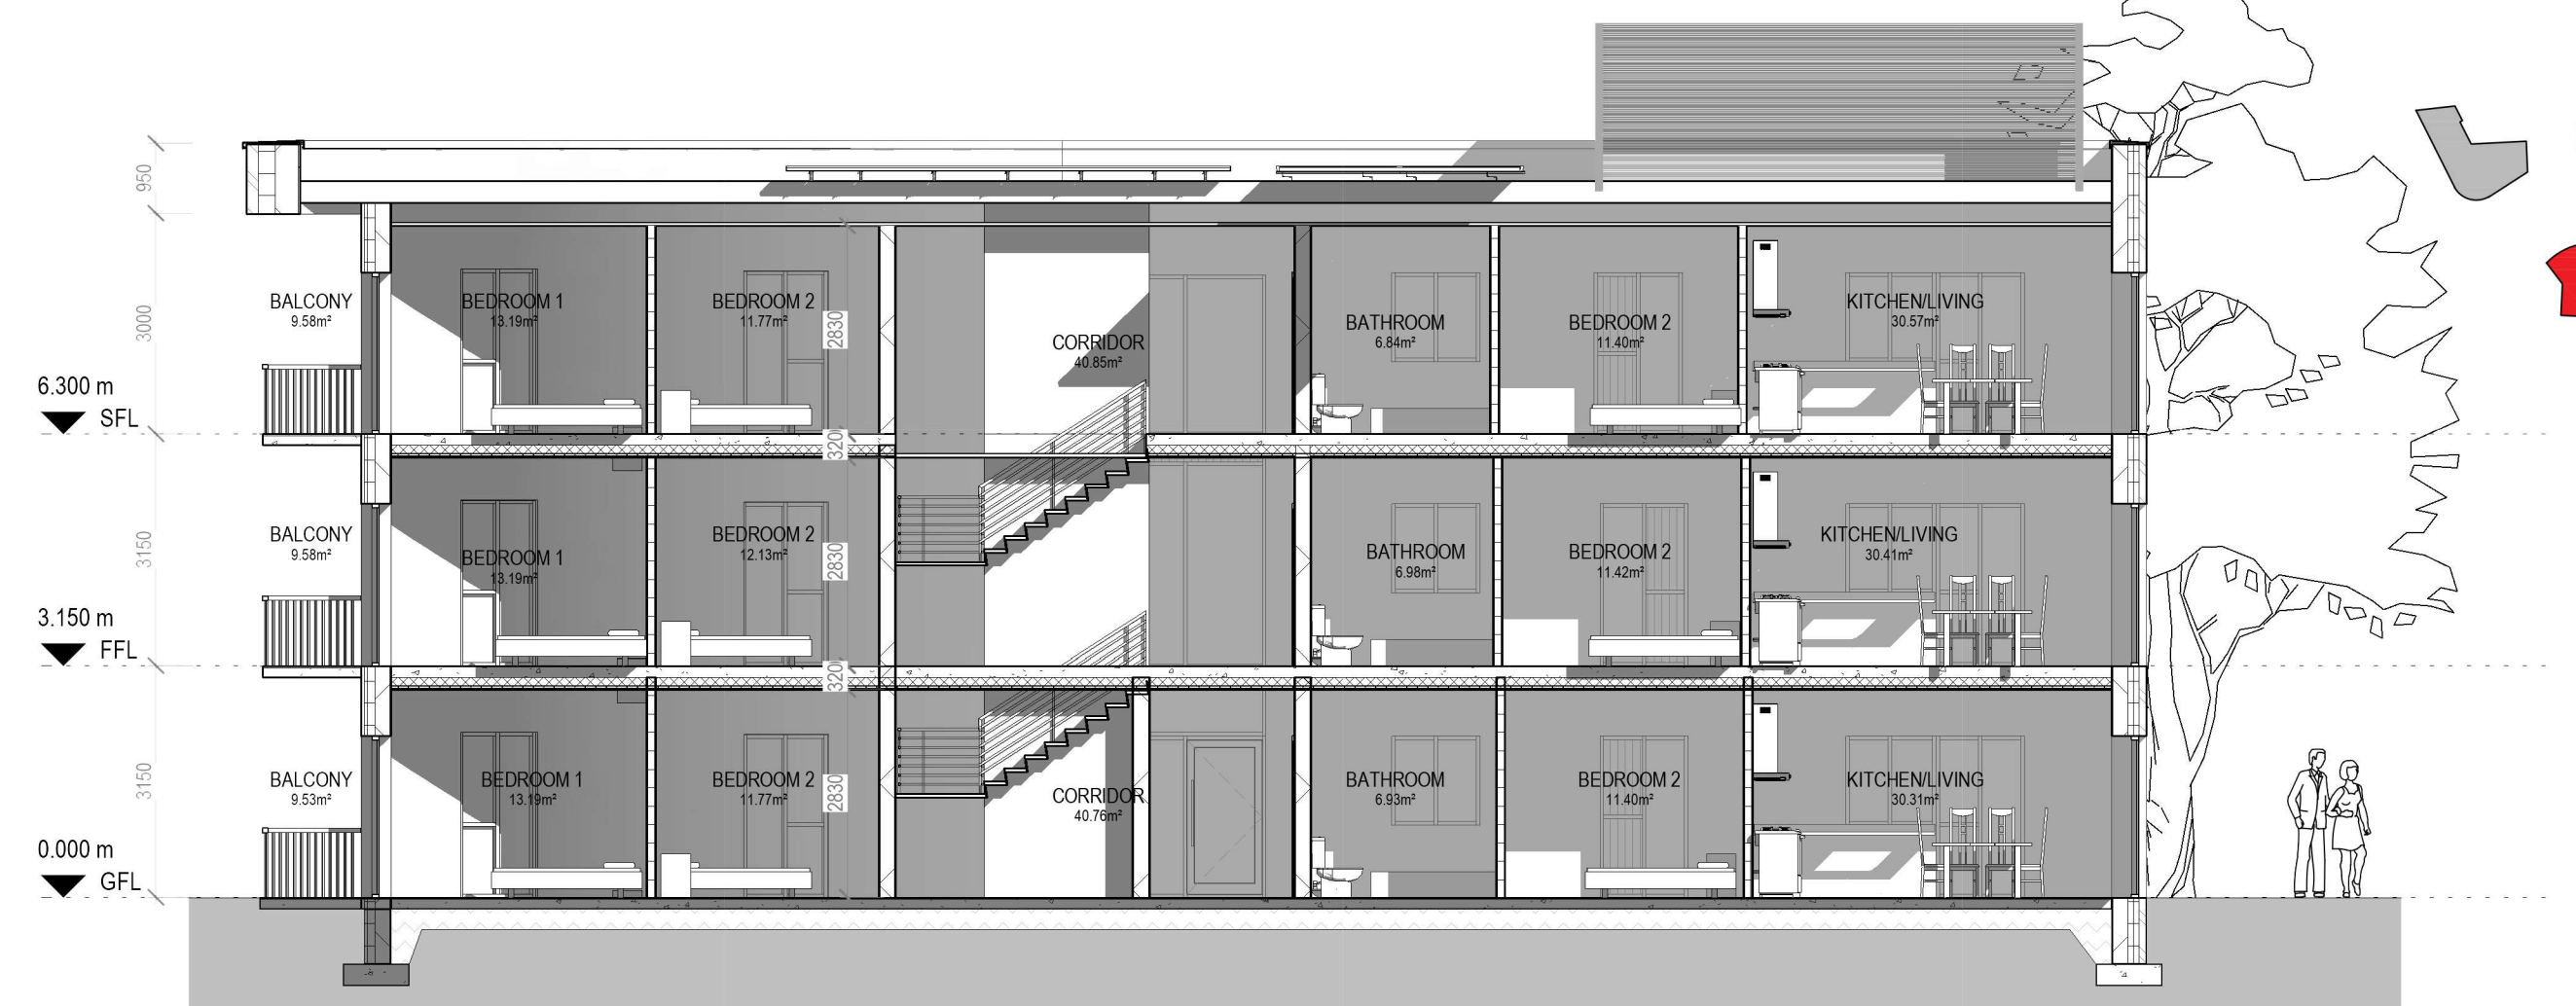

B Section B Facing North
1 : 100

REV. NR	ISSUED BY	REV. DESCRIPTION	REV. DATE
---------	-----------	------------------	-----------

CPI NOTE:
ALL WORKS TO BE CARRIED OUT USING PROPER MATERIALS WHICH ARE FIT FOR THE USE THEY ARE INTENDED AND FOR THE CONDITIONS IN WHICH THEY ARE TO BE USED. ALL MATERIALS USED IN CONNECTION WITH THE WORKS TO COMPLY WITH THE CONSTRUCTION PRODUCTS REGULATION (EU) NO. 305/2011 AND THE HARMONISED TECHNICAL SPECIFICATIONS/STANDARDS THAT FALL WITHIN THE SCOPE OF THE CPI NO. 305/2011.



van Dijk Architects
HILL HOUSE HILL STREET • DUNDALK, CO. LOUTH
PH. 042-9354466 FAX. 042-9354460
INFO@VANDIJKARCHITECTS.COM

DRAWING TITLE
APARTMENT BLOCK C - ELEVATIONS & SECTIONS

SCALE AS INDICATED	DRAWING NUMBER 1757-PA-200-BL-C	JOB CLONMINTCH TULLAMORE
REVISION	MODEL STATUS	CLIENT STEINFORT INVESTMENT
REVISED BY	DRAWING BY PD	DATE FEB 2021

NOTE:
FIGURED DIMENSIONS MUST BE USED IN PREFERENCE TO SCALED DIMENSIONS. ANY DIMENSIONAL DISCREPANCIES MUST BE REPORTED TO THE ARCHITECT IMMEDIATELY. THIS DRAWING REMAINS THE COPYRIGHT OF VAN DIJK ARCHITECTS. IT MUST NOT BE USED FOR ANY PURPOSES WITHOUT THE WRITTEN PERMISSION OF THE ARCHITECT. DO NOT COPY OR REPRODUCE THESE DRAWINGS OR ANY ADDITIONAL INFORMATION WITHOUT THE EXPRESSED APPROVAL OF vanDijk Architects