




2 CRECHE-First Floor Plan
1 : 100

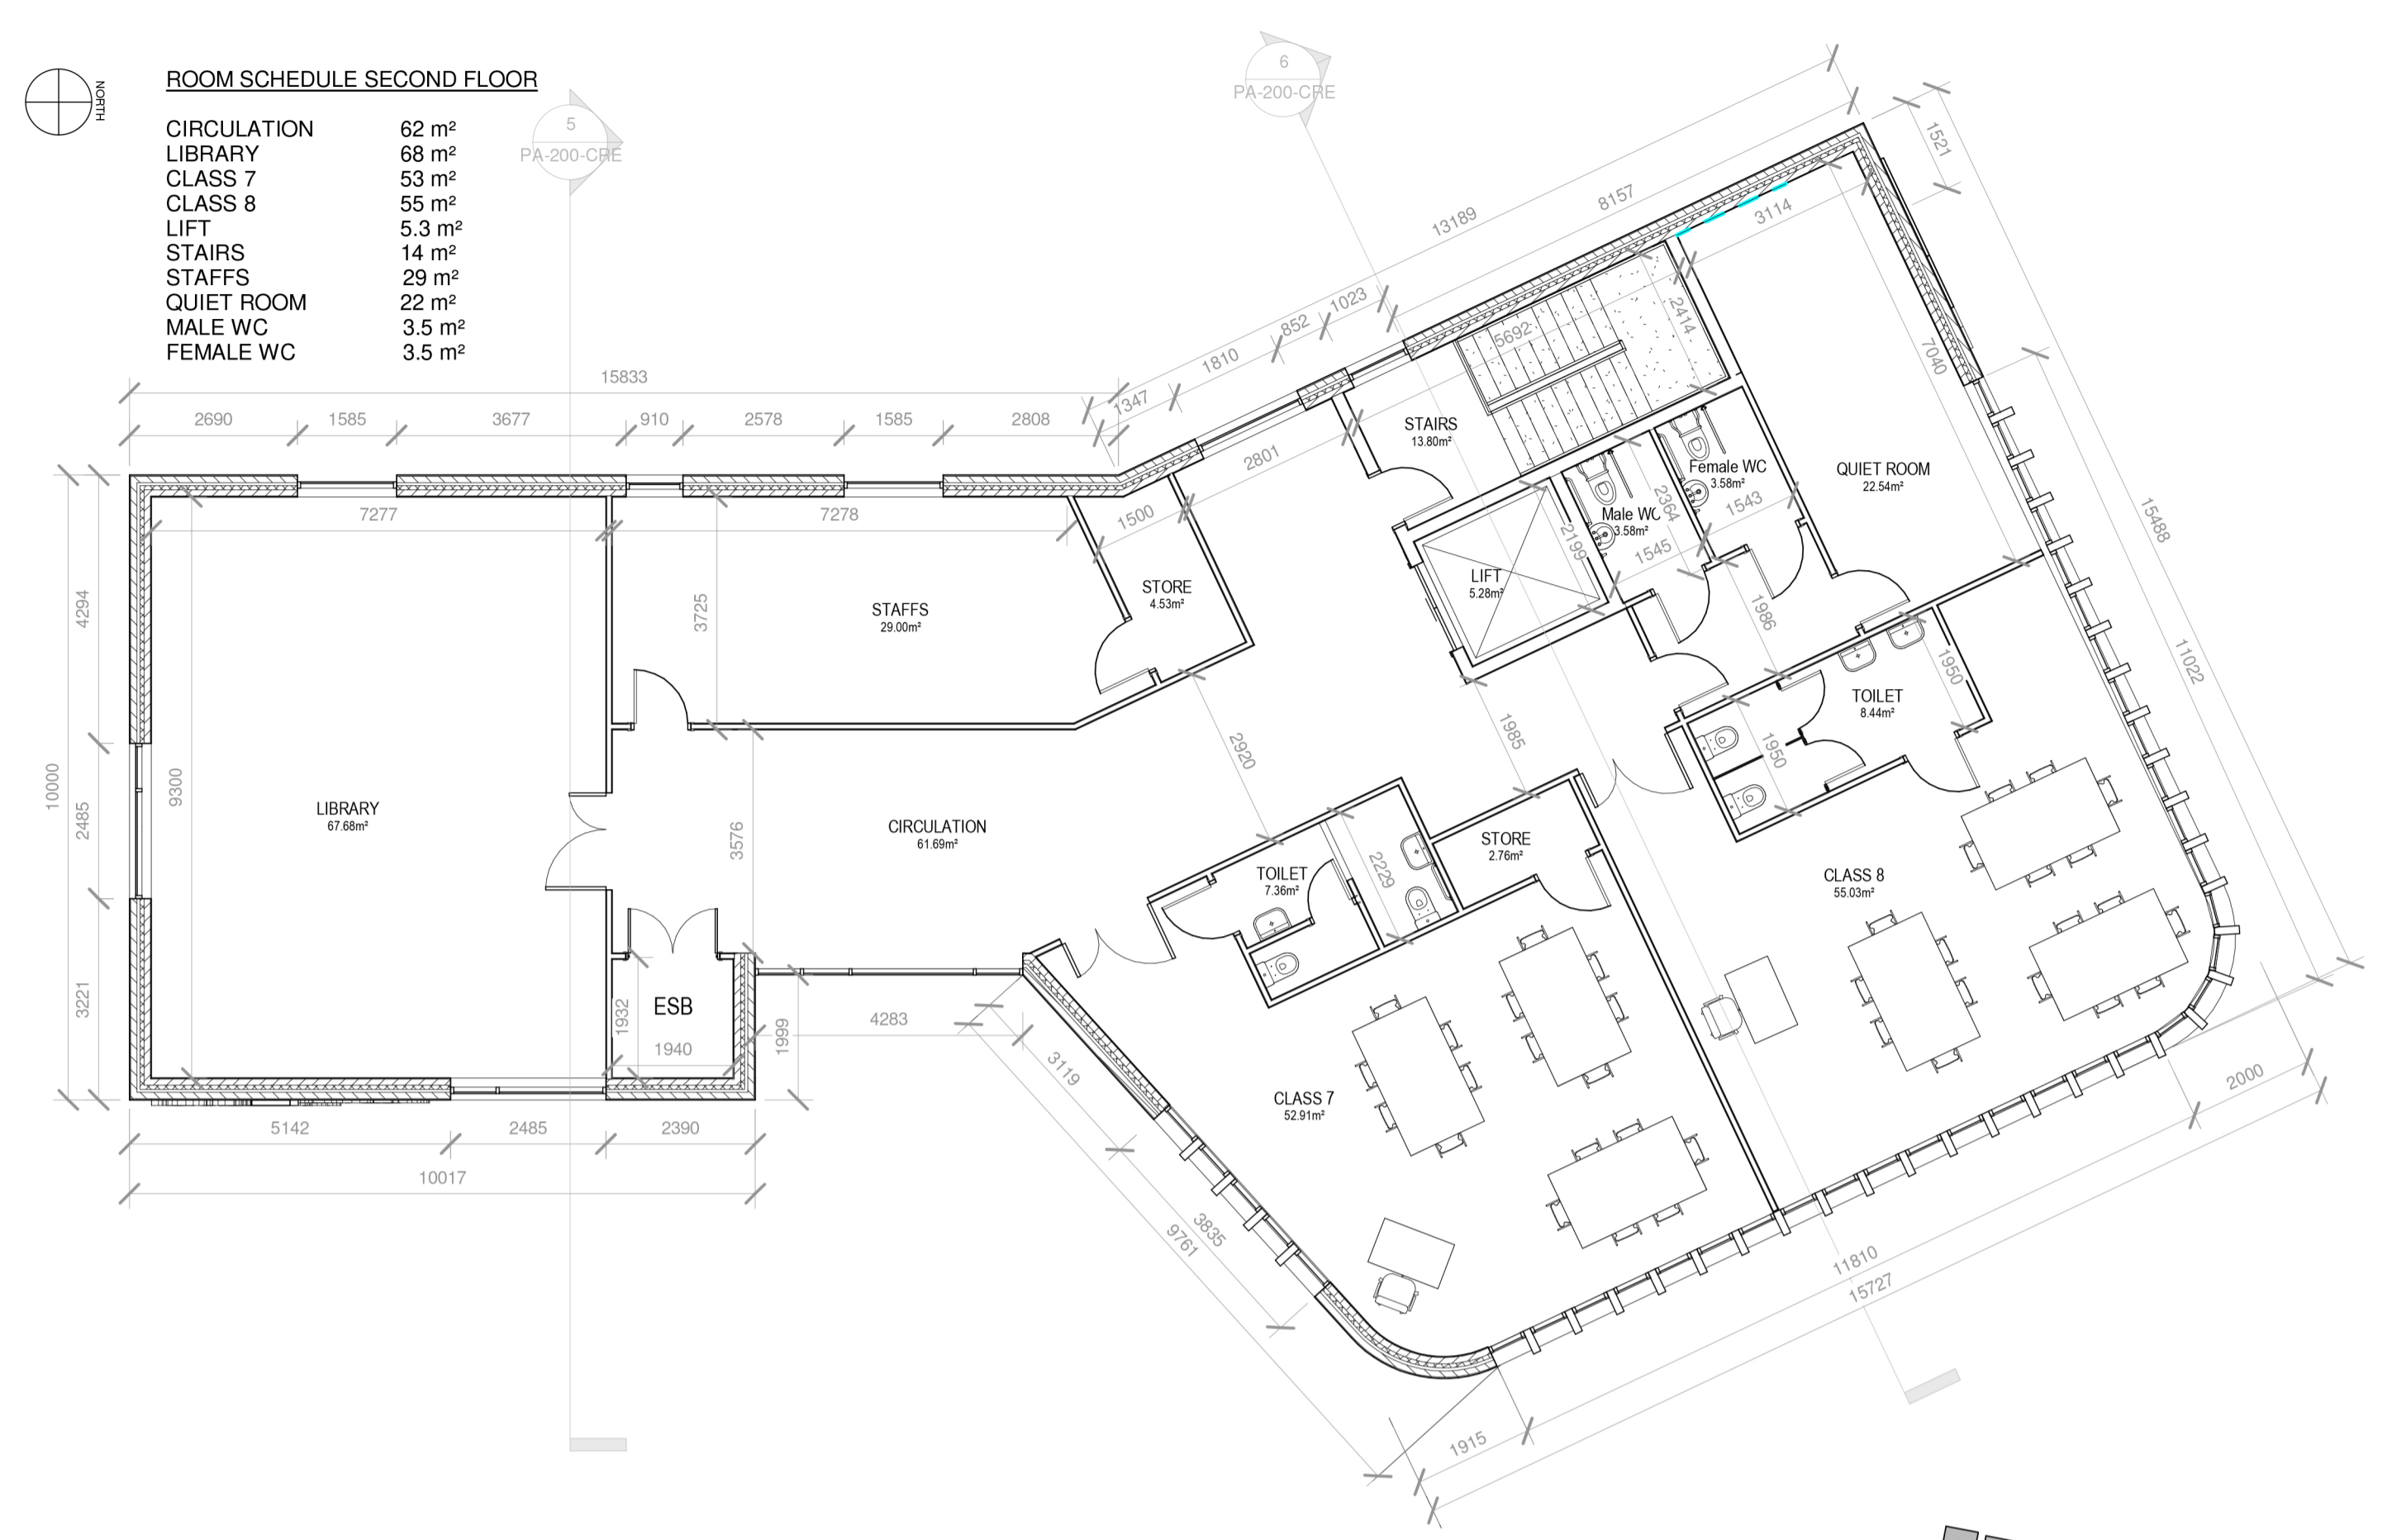


3 CRECHE-Second Floor Plan
1 : 100

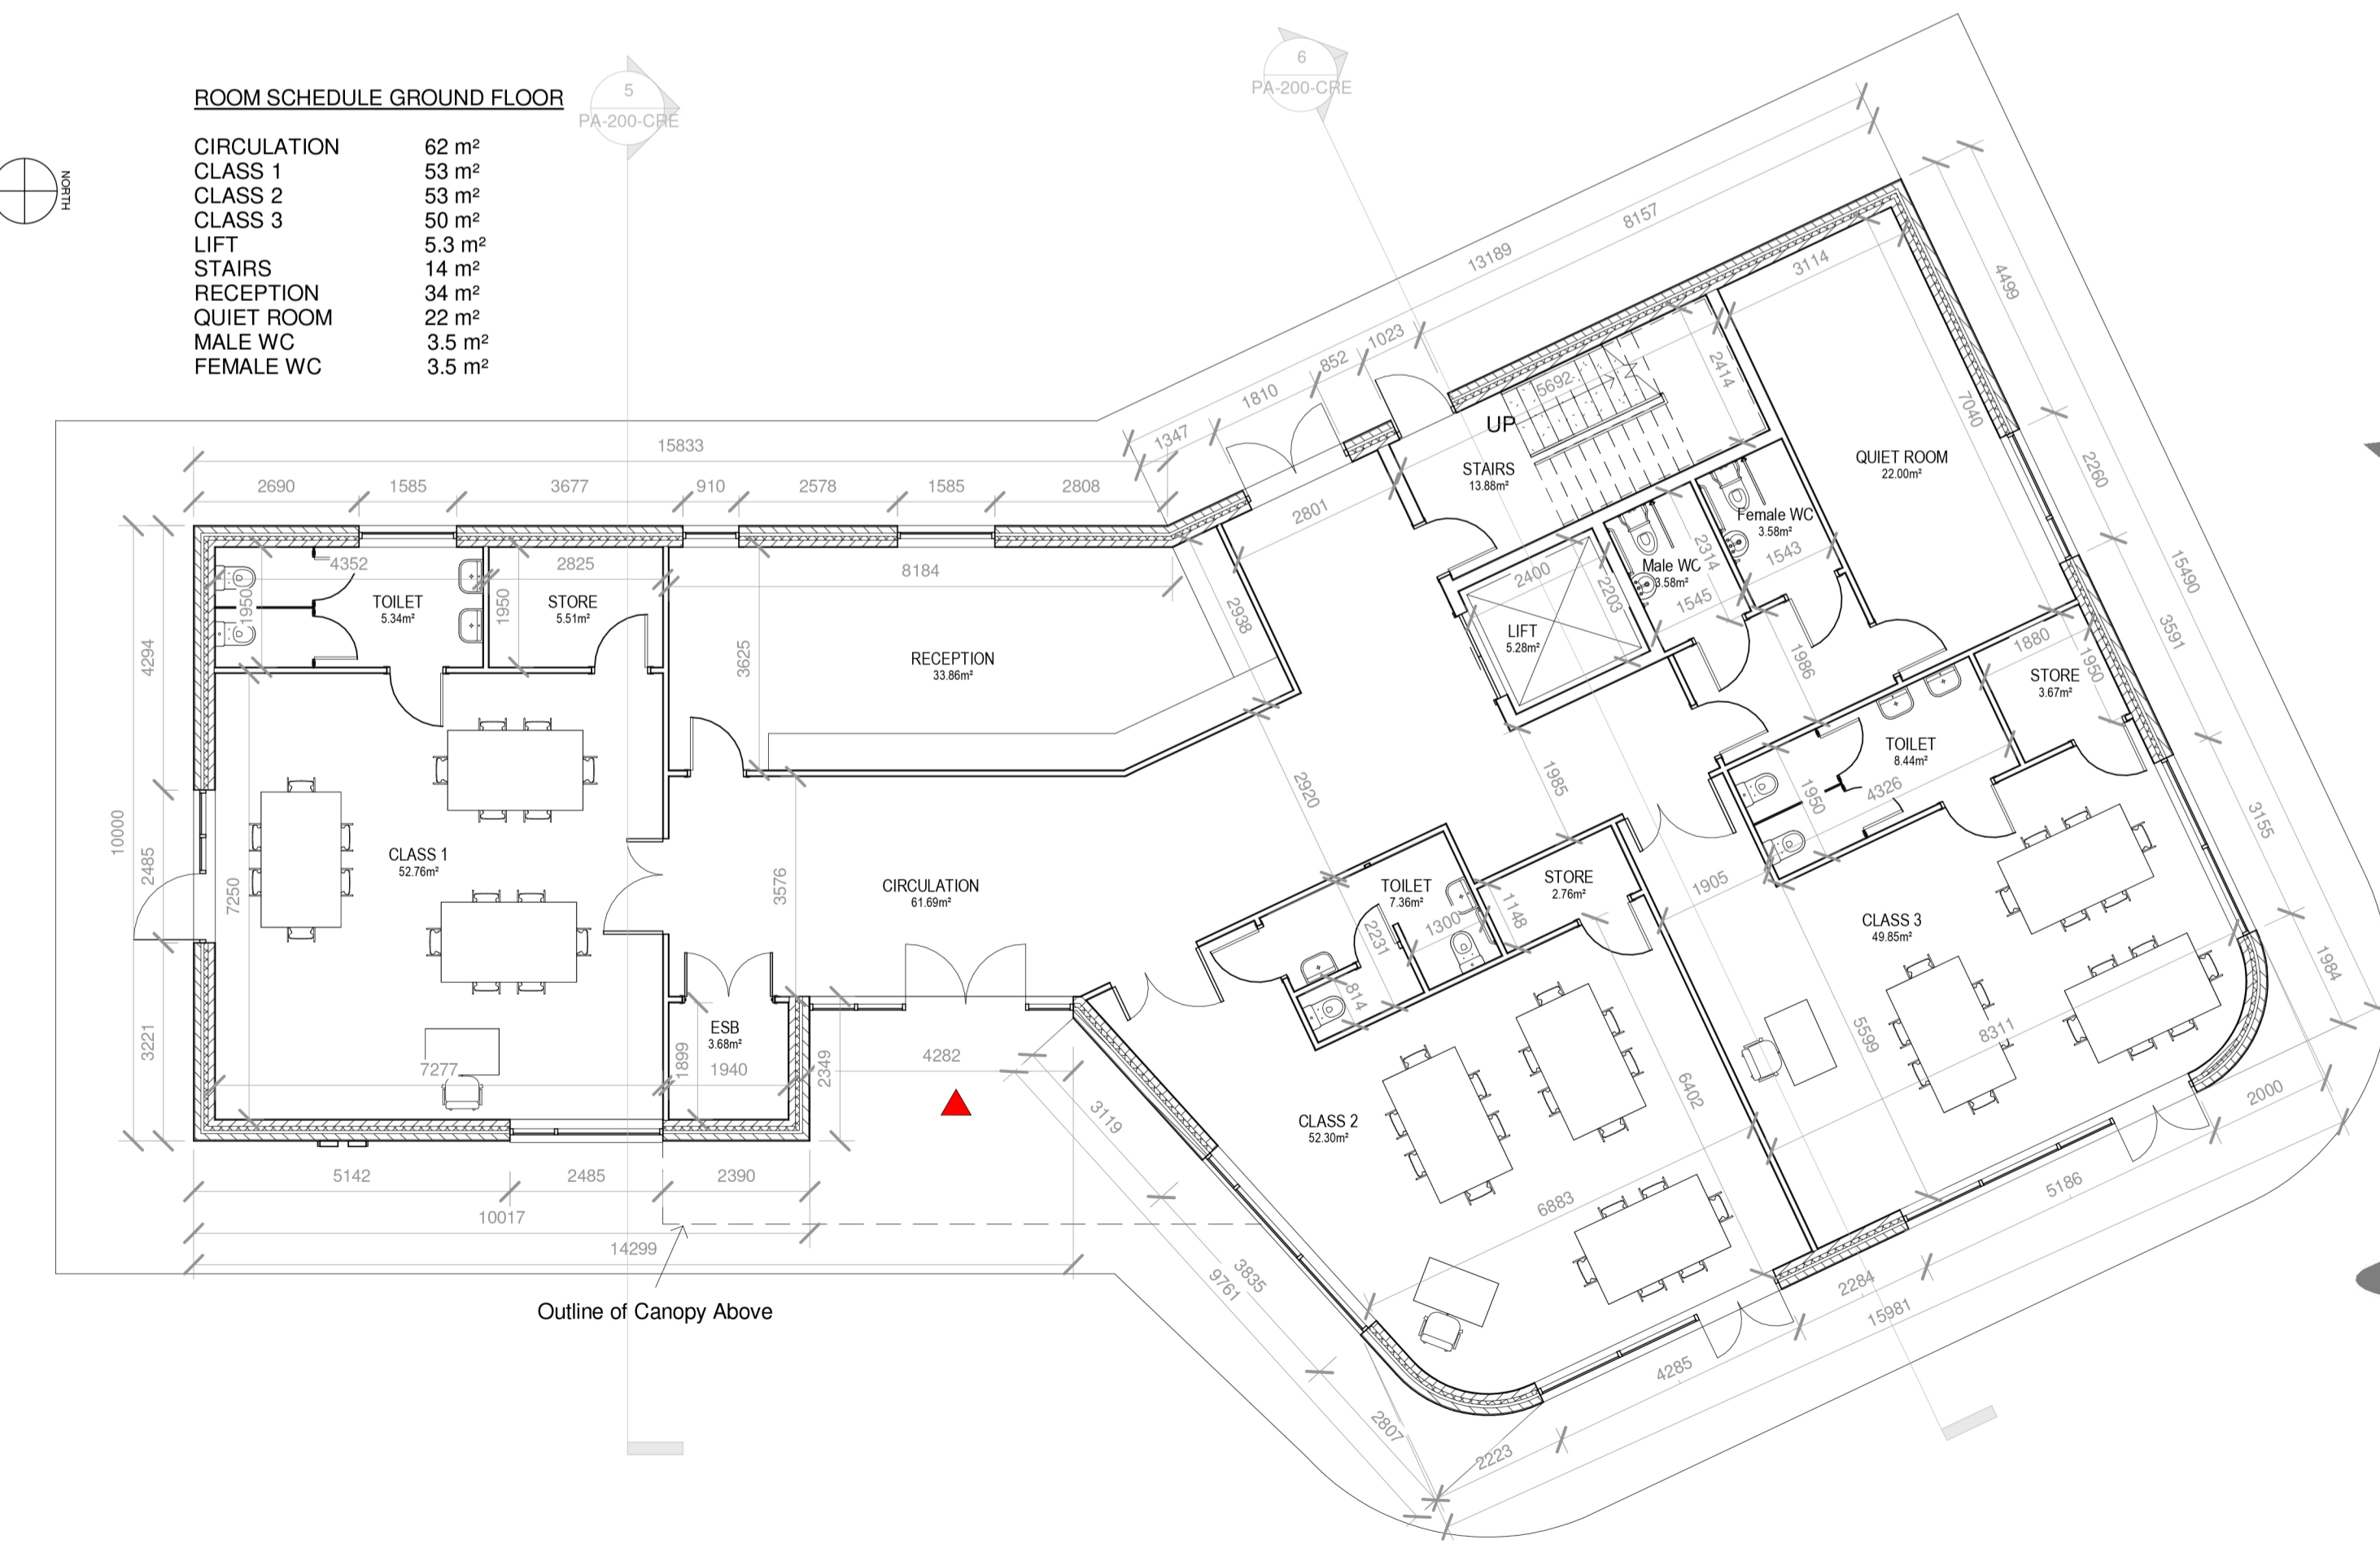

1 CRECHE-Ground Floor Plan
1 : 100

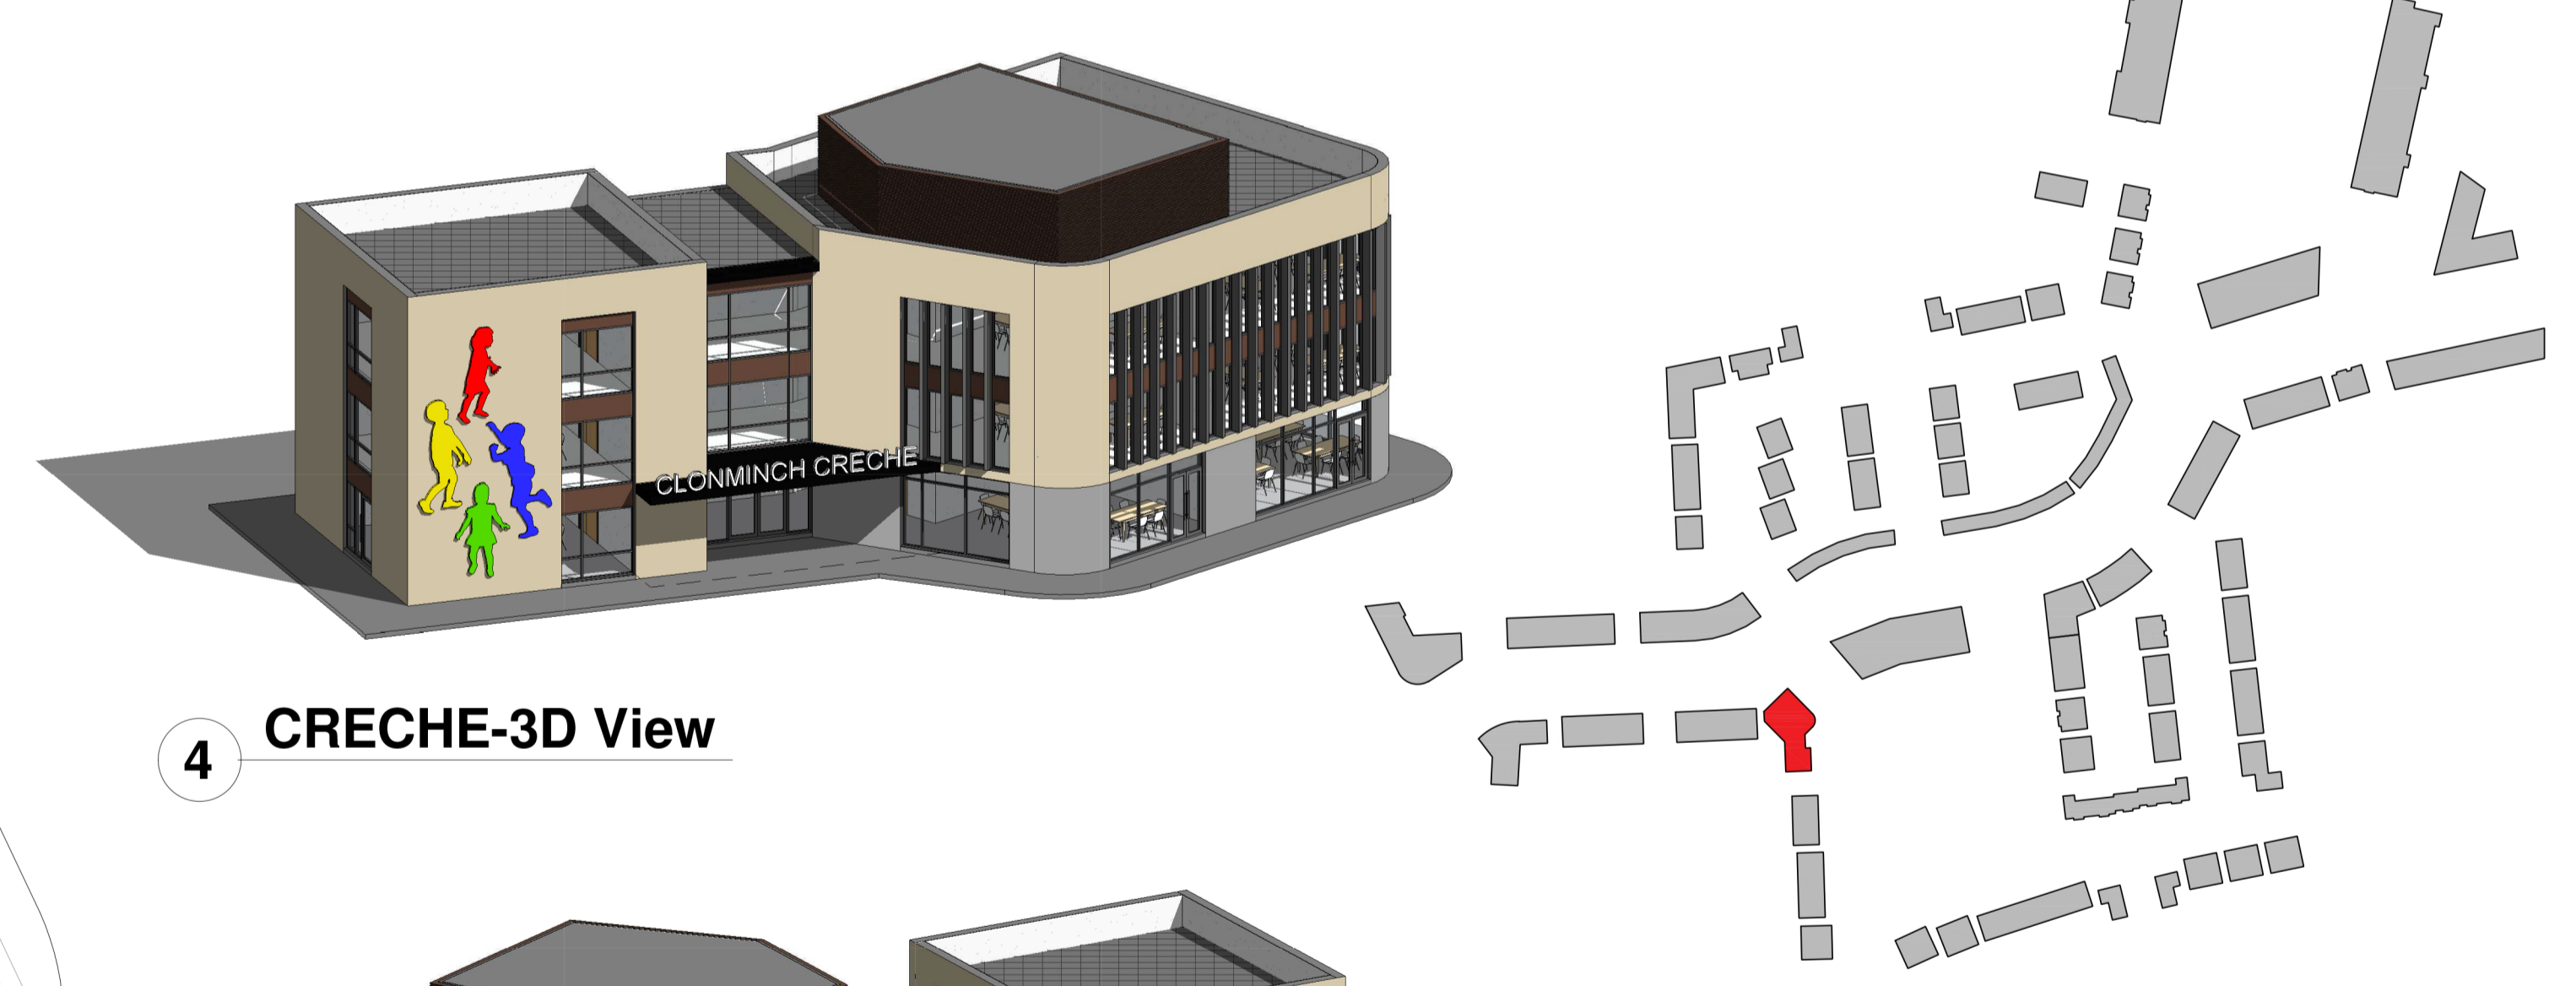

4 CRECHE-3D View

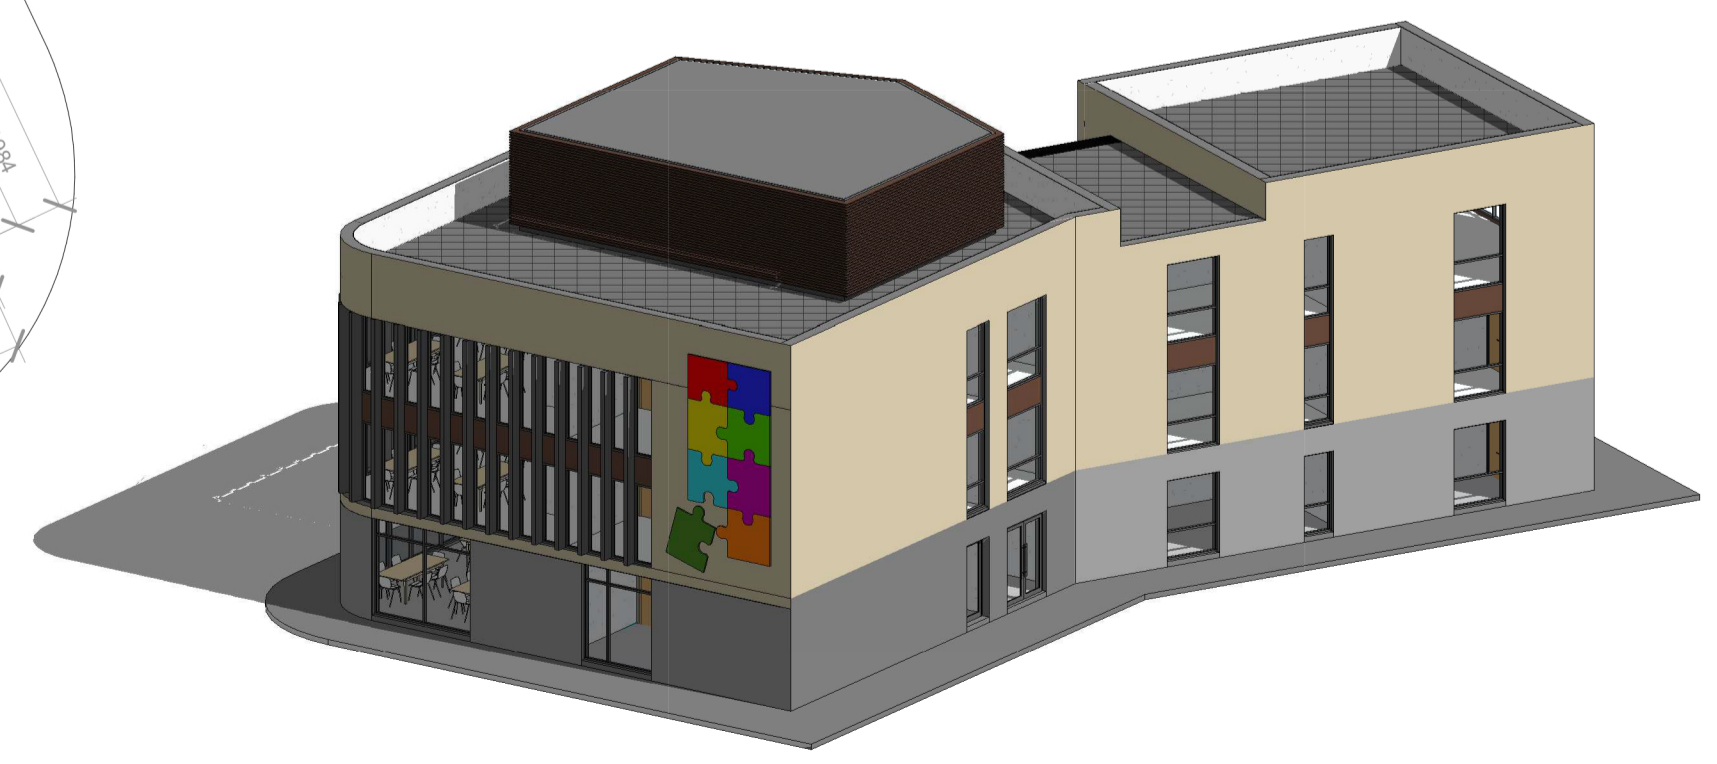

5 CRECHE-3D View

REV. NR	ISSUED BY	REV. DESCRIPTION	REV. DATE

CPN NOTE:
ALL WORKS TO BE CARRIED OUT USING PROPER MATERIALS WHICH ARE FIT FOR THE USE THEY ARE INTENDED AND FOR THE
CONSTRUCTION IN WHICH THEY ARE TO BE USED. ALL MATERIALS USED IN CONNECTION WITH THE WORKS TO COMPLY WITH THE
CONSTRUCTION PRODUCTS REGULATION (CPR) NO. 305/2011 AND THE HARMONISED TECHNICAL SPECIFICATIONS STANDARDS THAT
FALL WITHIN THE SCOPE OF THE CPR NO. 305/2011

van Dijk Architects
HILL HOUSE HILL STREET · DUNDALK, CO. LOUTH
PH. 042-9354466 FAX. 042-9354460
INFO@VANDIJKARCHITECTS.COM

DRAWING TITLE: **CRECHE BLOCK - GF-FF-SF PLANS**

SCALE	DRAWING NUMBER	JOB	PROJECT NAME
AS INDICATED	PROJ-FFA-100-CRE		
REVISION	BY	CLIENT	OWNER
REVISED BY	DRAWN BY	DATE	ISSUE DATE

FIGURED DIMENSIONS MUST BE USED IN PREFERENCE TO SCALED DIMENSIONS. ANY DIMENSIONAL DISCREPANCIES MUST BE
REPORTED TO THE ARCHITECT IMMEDIATELY. THIS DRAWING REMAINS THE COPYRIGHT OF VAN DIJK ARCHITECTS. IT MUST NOT
BE USED FOR ANY PURPOSE BUILDING OR OTHERWISE WITHOUT THE EXPRESS PERMISSION OF THE PRACTICE. DO NOT COPY OR
REPRODUCE THESE DRAWINGS OR ANY ADDITIONAL INFORMATION WITHOUT THE EXPRESS APPROVAL OF vanDijkArchitects