




Rev.	By	Date	Description

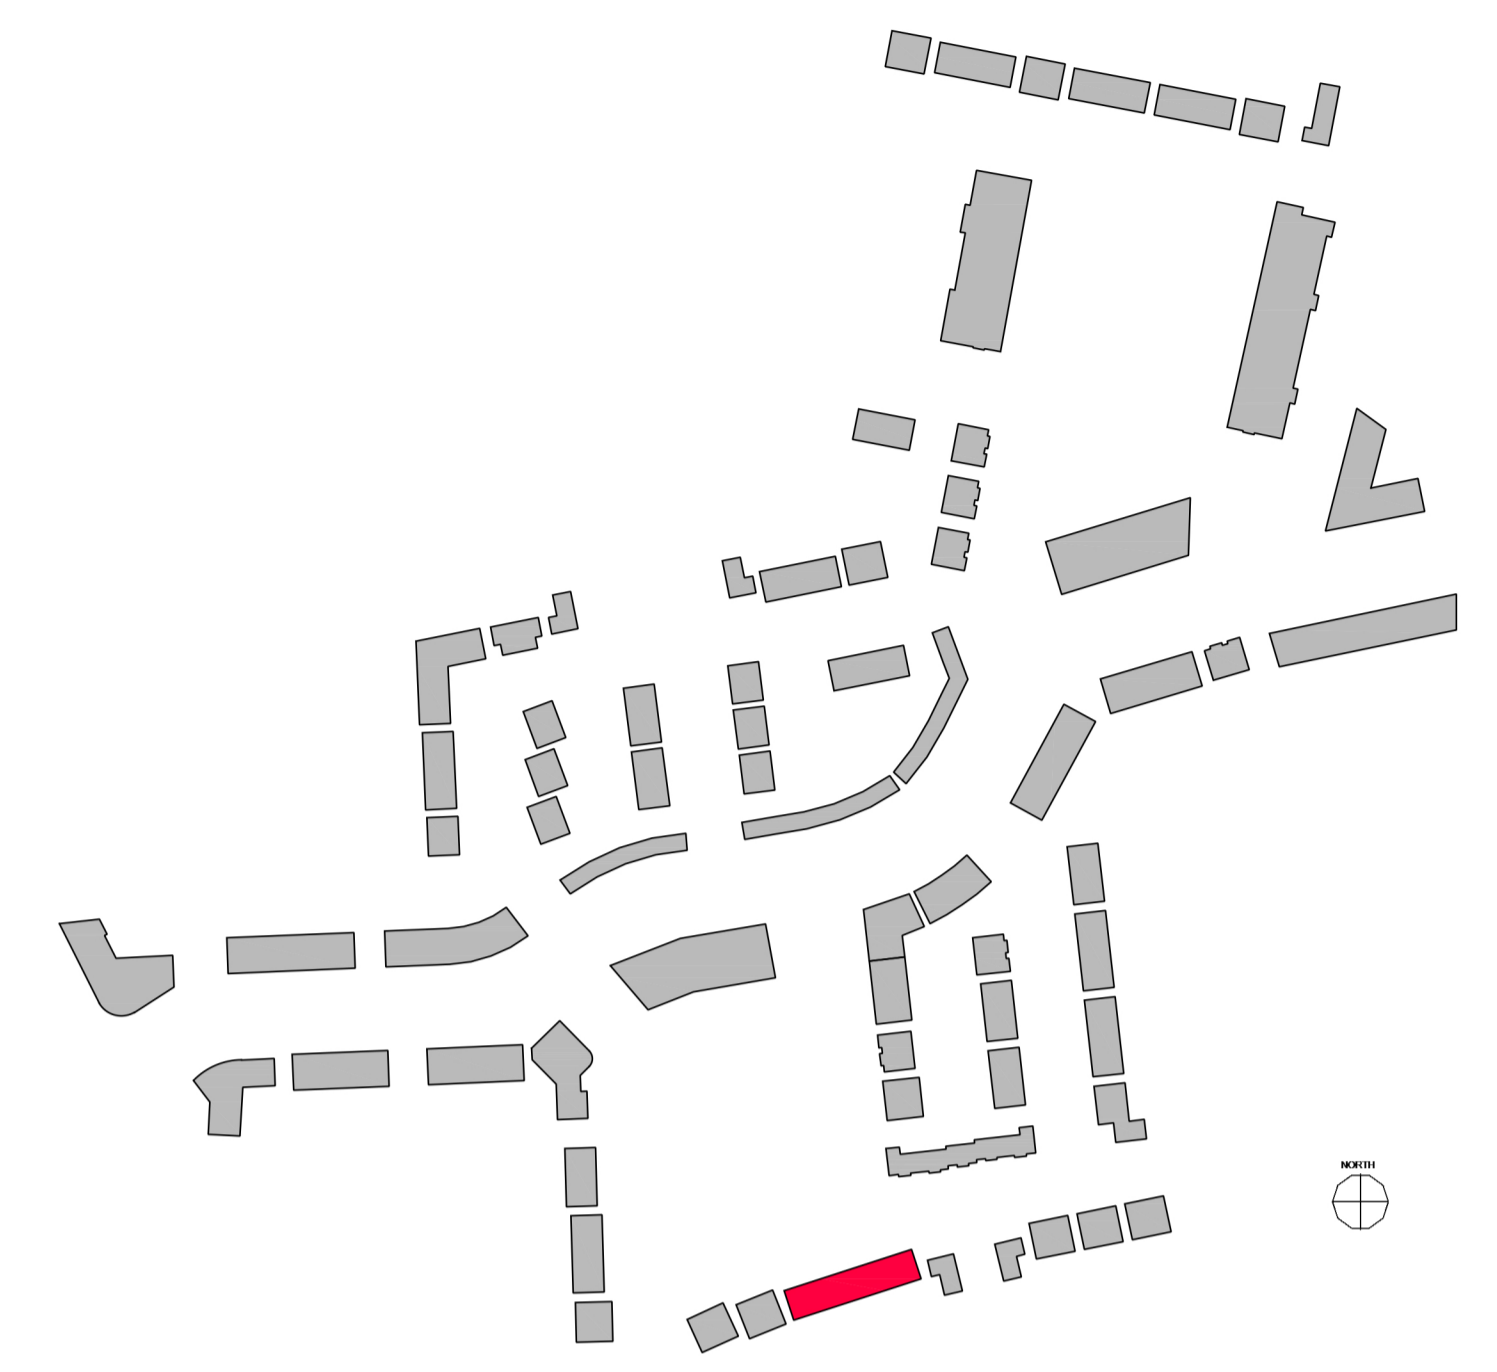


1 Block 10 - Rear Elevation
1:100

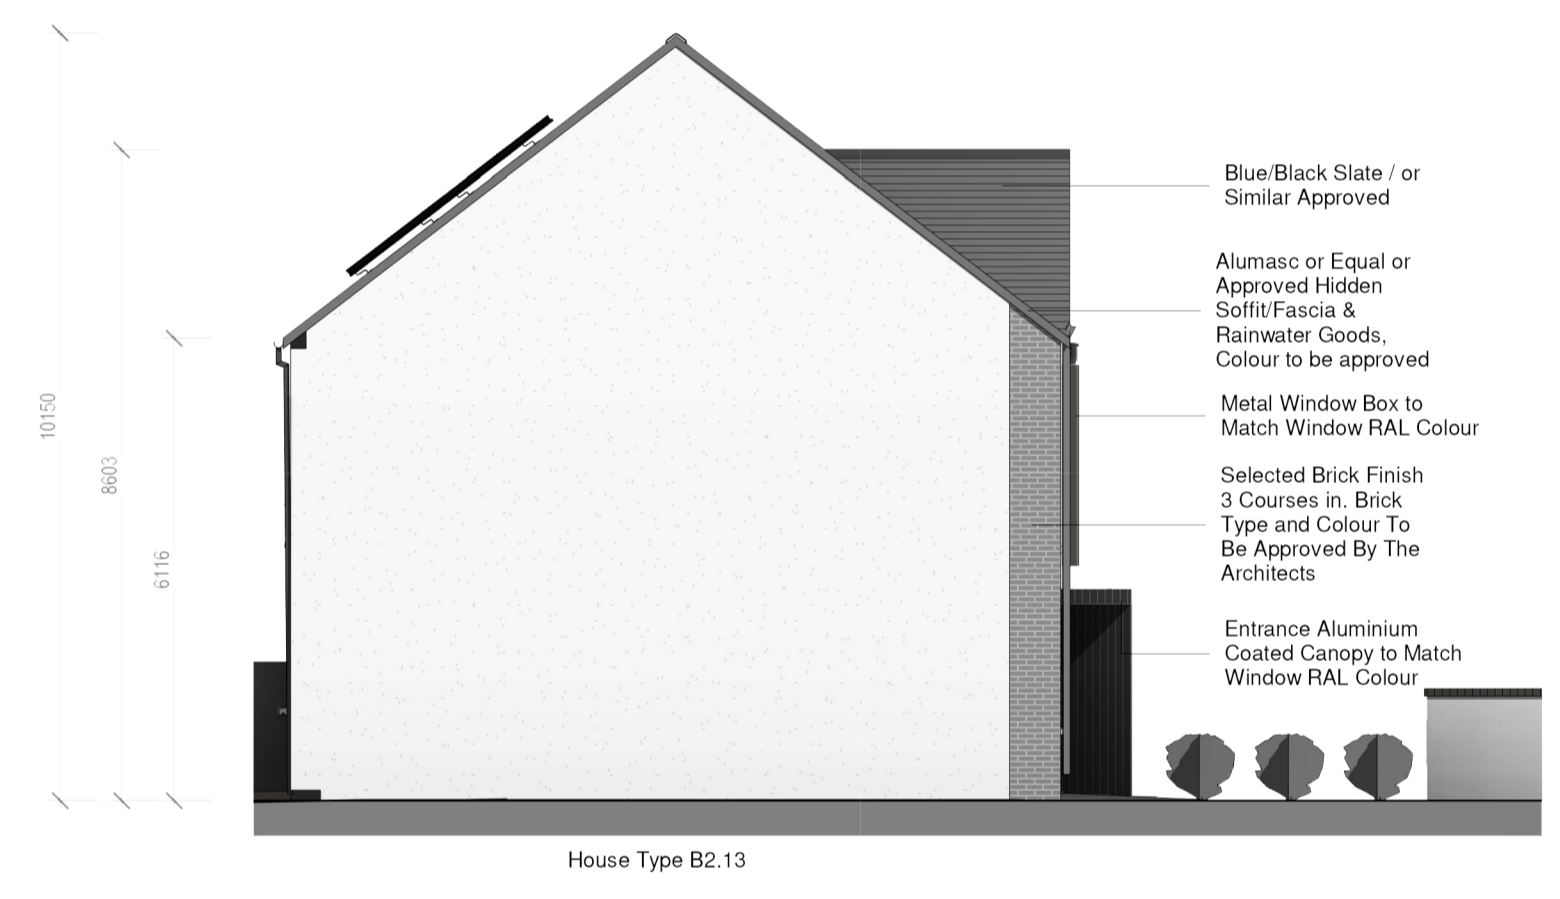


2 Block 10 - Side Elevation 1
1:100

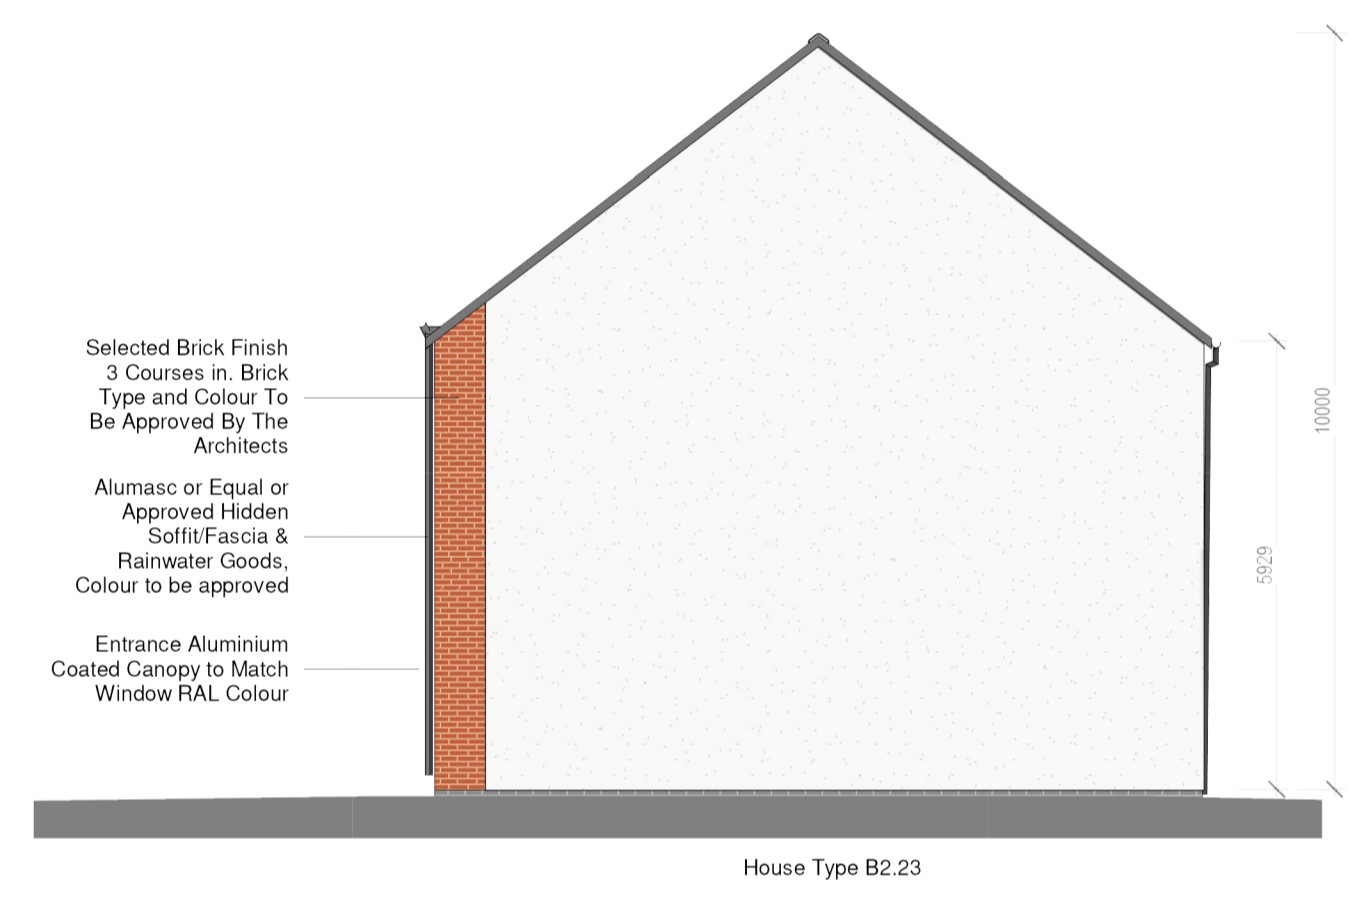

3 Block 10 - Side Elevation 2
1:100

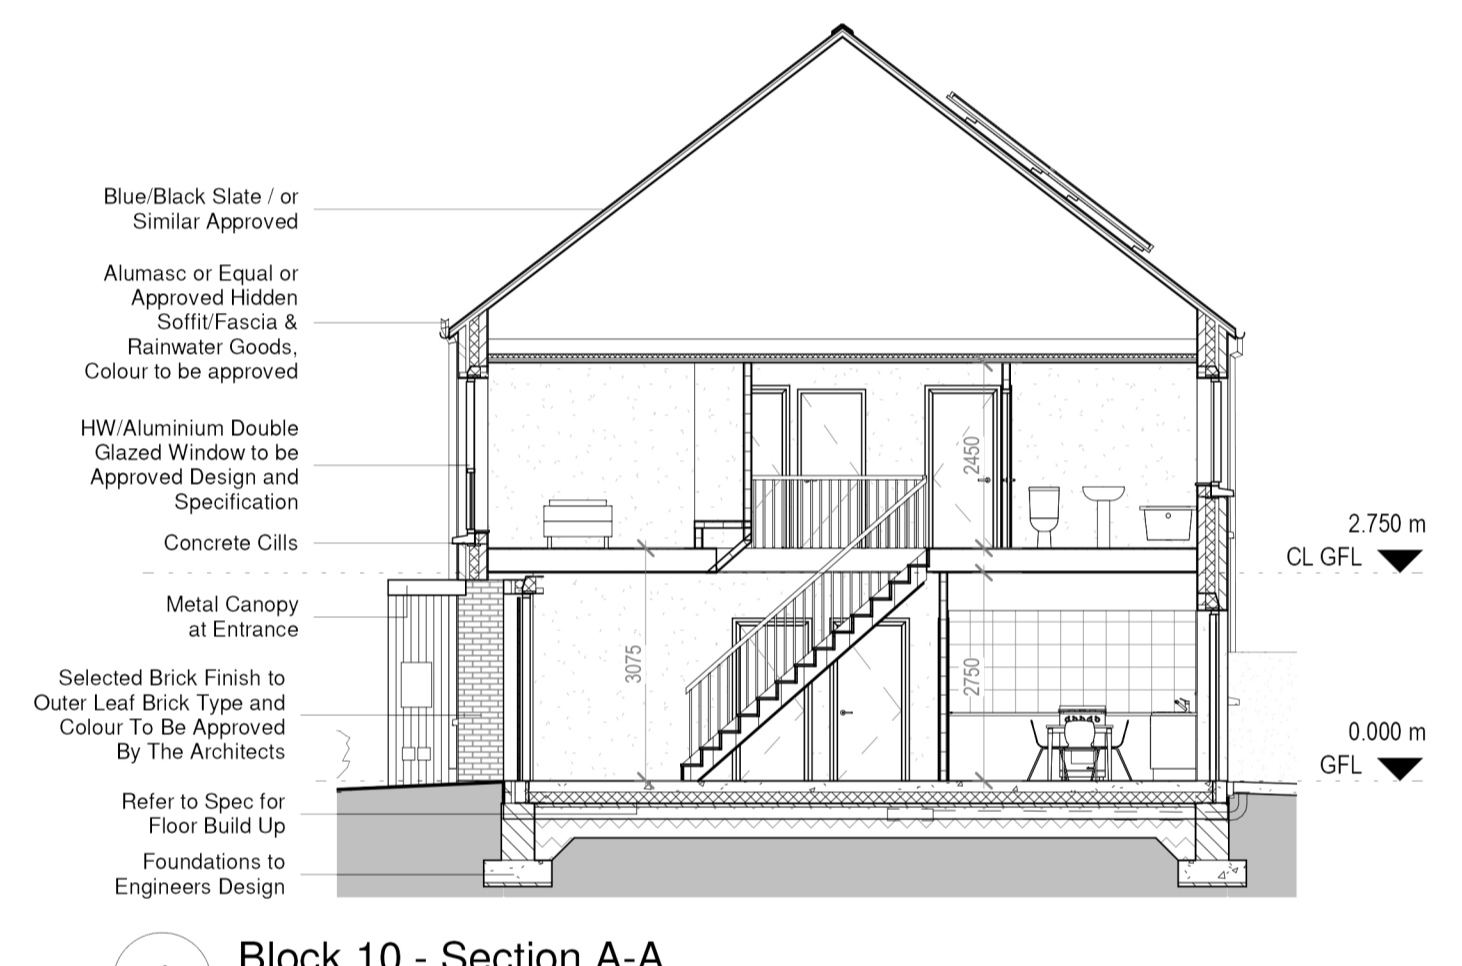

4 Block 10 - Section A-A
1:100

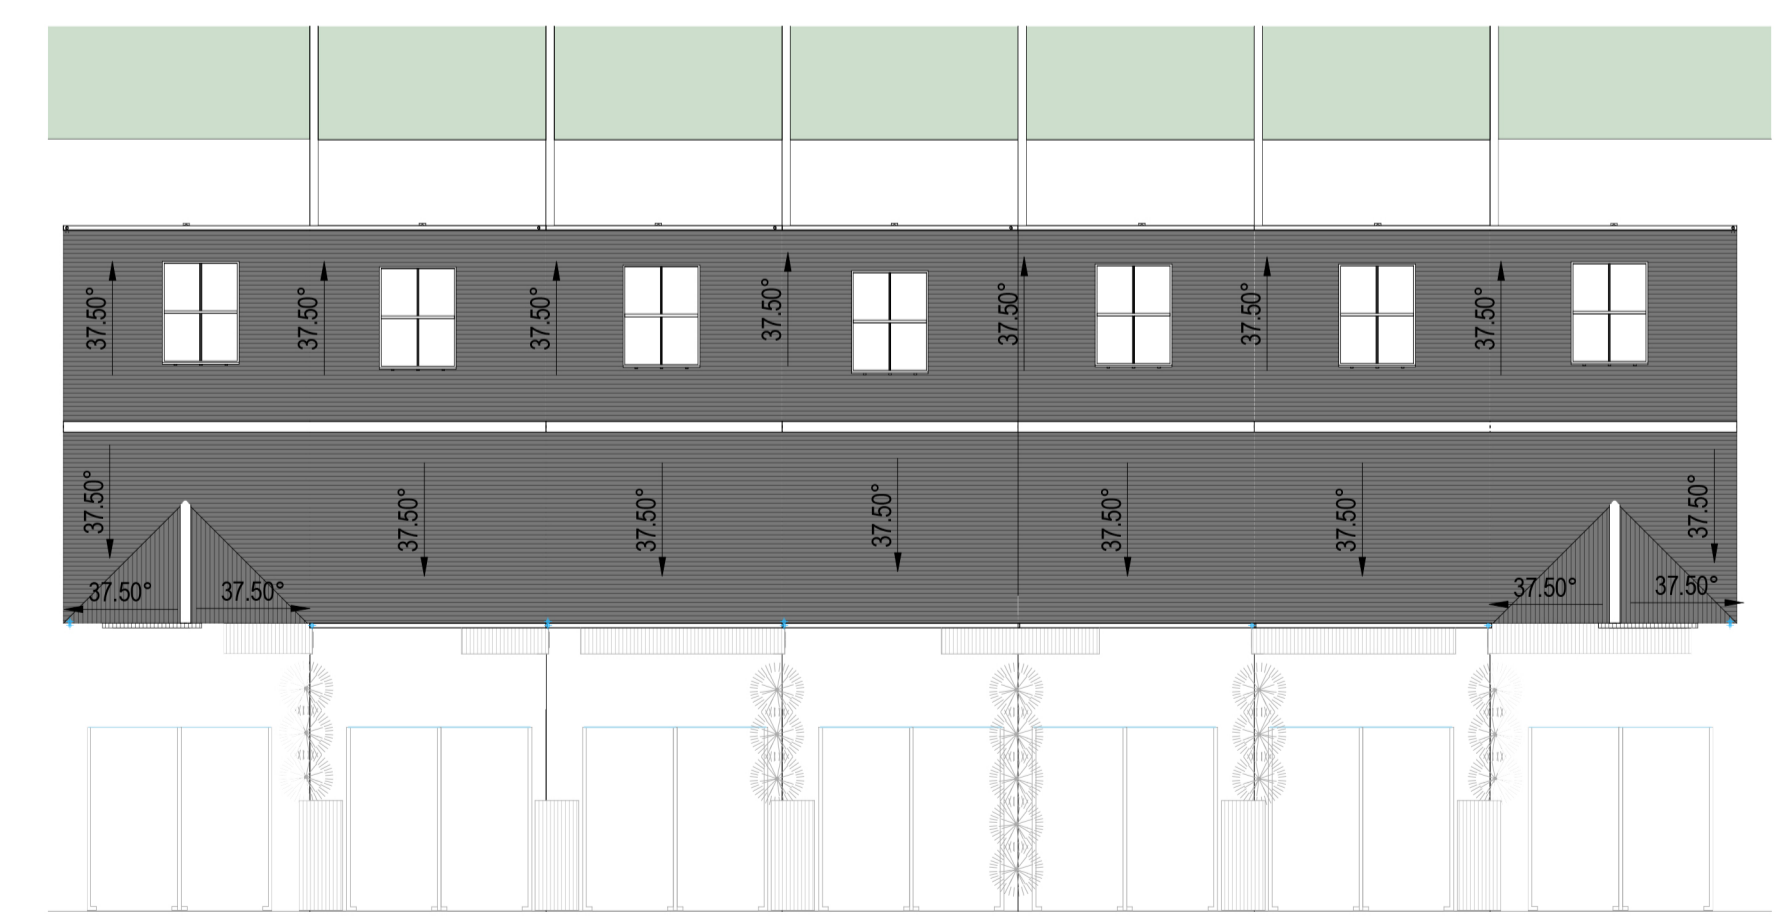

5 Block 10 - Roof Plan
1:200



6 Block 10 - 3D View

NOTE:
Levels shown on architectural block plans relate to local Ground Floor Level and do not relate to Ordnance Datum.
For Finished Ground Floor Levels related to Ordnance Datum see DBFL Engineers drawings numbered: 180002-2000 Roads Layout / 180002-2001 Roads Layout Sheet 1 / 180002-2002 Roads Layout Sheet 2

CPR Note:
All works to be carried out using proper materials which are fit for the use they are intended and for the condition in which they are to be used.
All materials used in connection with the works to comply with the Construction Products Regulation (EU) No. 305/2011 and the harmonised technical specification/standards that fall within the remit of the CPR No. 305/2011

van Dijk Architects
MILL HOUSE, MILL STREET, DUNDALK, CO. LOUTH
PH: 042-9354466 FAX: 042-9354460
INFO@VANDIJKARCHITECTS.COM

DRAWING TITLE
BLOCK 10 - UNITS - B2.5 / B2.11 / B2.13 / B2.18 / B2.22 / B2.23
ELEVATIONS & SECTION

SCALE INDICATED	PROJECT NUMBER	DWG NO.	JOB
A1	1757-PA-BL10-200	1	CLONMINTH TULLAMORE
REVISION	CITY/STATE	CUSTOMER	DATE
1	1757-VDA-M3-RL10	STEINFORT INVESTMENT	OCTOBER 2021
DRAWN BY	DATE	DATE	DATE
DW			

FIGURED DIMENSIONS MUST BE USED IN PREFERENCE TO QUALITY DIMENSIONS. ANY DIMENSIONAL DISCREPANCIES MUST BE REPORTED TO THE ARCHITECT IMMEDIATELY. THIS DRAWING REMAINS THE COPYRIGHT OF VAN DIJK ARCHITECTS. IT MUST NOT BE USED FOR ANY PURPOSES BEYOND OR OTHERWISE WITHOUT THE EXPRESS PERMISSION OF THE ARCHITECT. DO NOT COPY OR REDISTRIBUTE THESE DRAWINGS OR ANY ADDITIONAL INFORMATION WITHOUT THE EXPRESS APPROVAL OF vanDijk Architects