


2 Block 4.1 - First Floor Plan
1:100



1 Block 4.1 - Ground Floor Plan
1:100

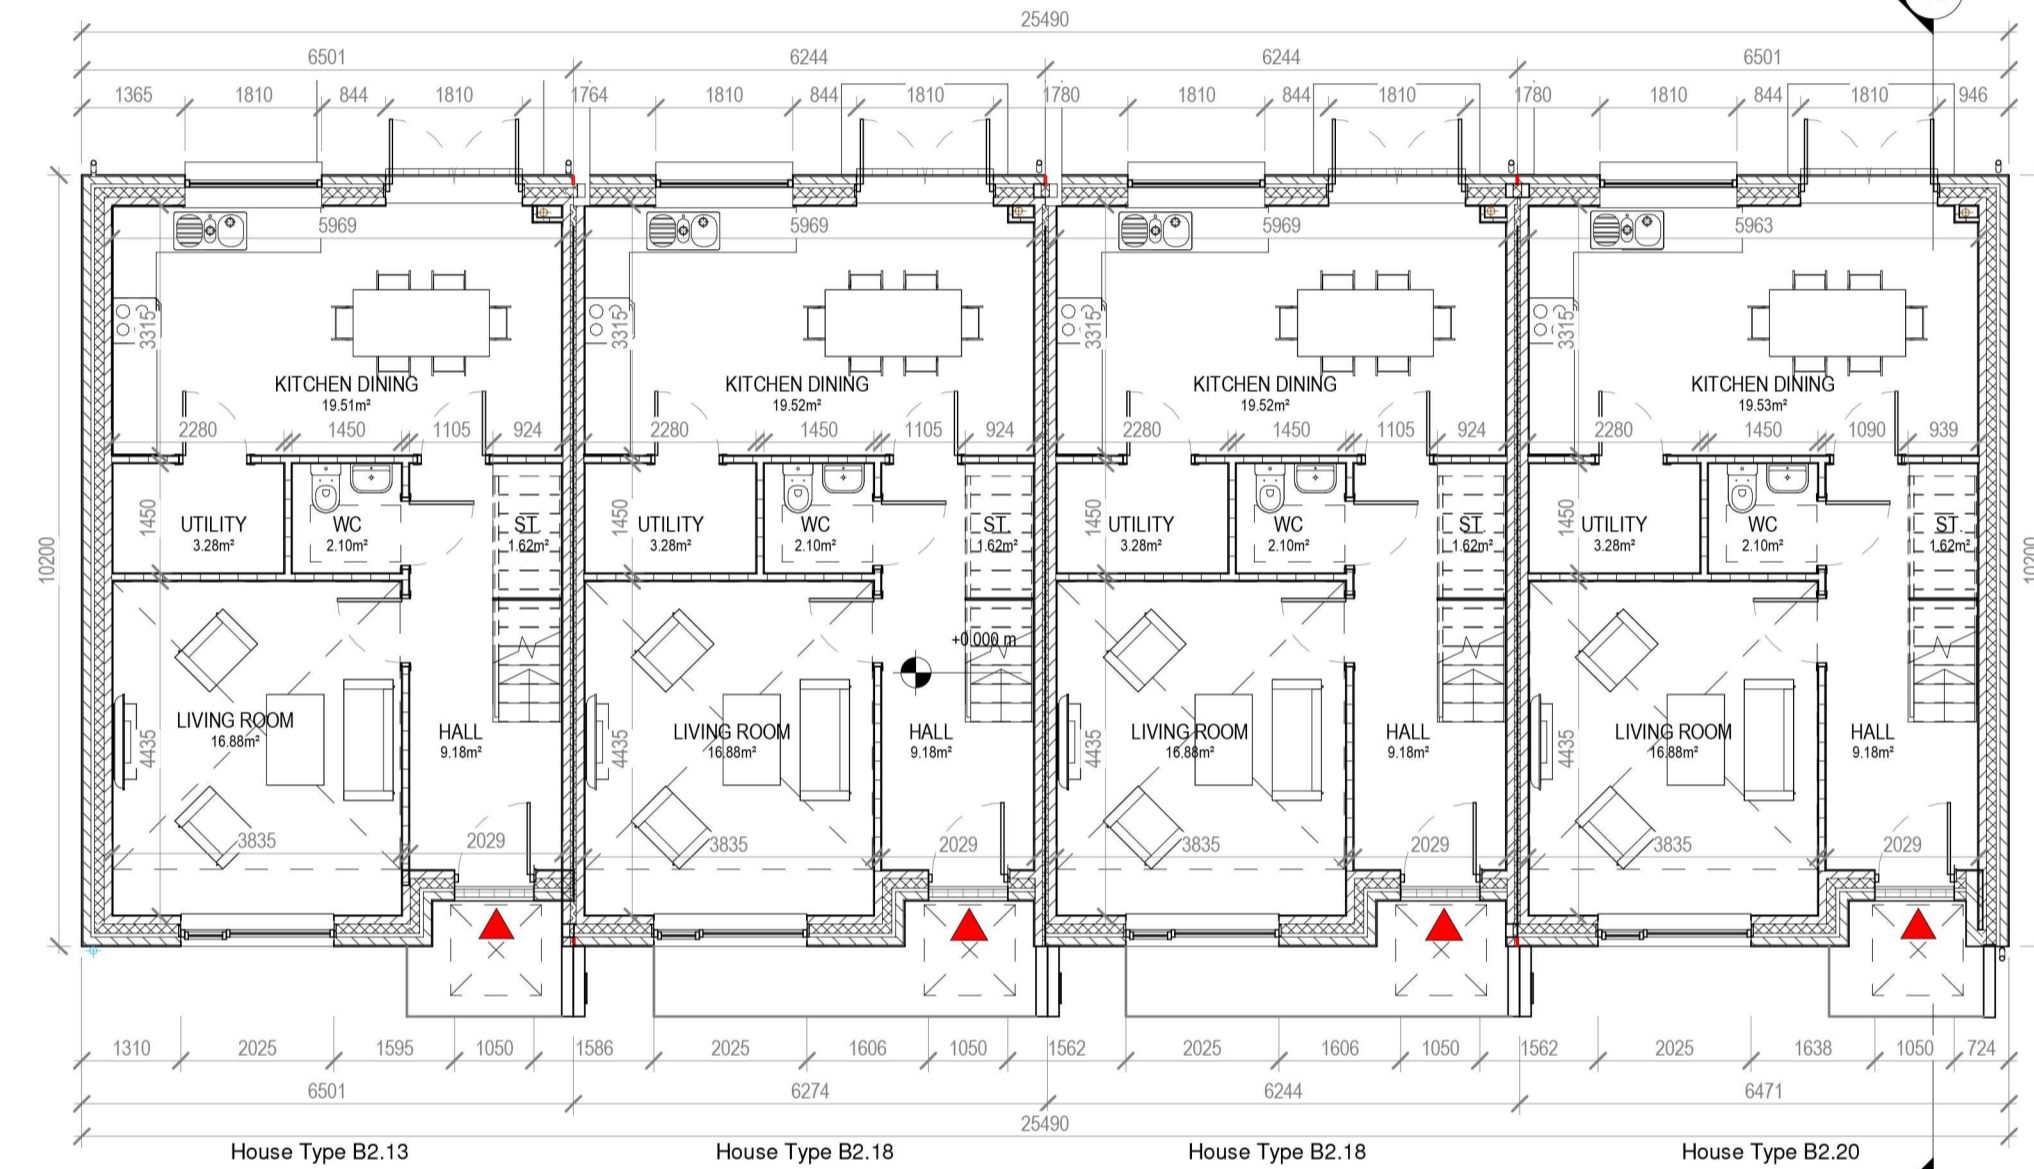

8 Block 4.1 - Roof Plan
1:200



9 Block 4.1 - 3D View

HOUSE TYPE B2.13 / B2.18 / B2.18 / B2.20 TERRACE
3 BEDROOM / 5 PERSON
FLOOR AREA 110 M²


	Dwelling Type	Gross Floor Area	Minimum Main Living room	Aggregate living area	Aggregate bedroom area of	Storage
Target	3 Bed 5P house	92	13	34	32	5
Proposed	3 Bed 5P house	110	16.9	36.4	34.3	5

PLEASE NOTE:
Minimum unobstructed living room width 3.8m.
Main bedroom area 13m², Double room 11.4m² (2.8m minimum width), Single 7.1m² (2.1m minimum width)



3 Block 4.1 - Front Elevation
1:100

- Blue/Black Slate / or Similar Approved
- Alumasc or Equal or Approved Hidden Soffit/Fascia& Rainwater Goods, Colour to be approved
- Metal Window Box to Match Window RAL Colour
- uPVC Double Glazed Window to be Approved Design. Refer to Spec for U-Value etc.
- Straight Edged Coated Aluminium Cill to Match Window RAL Colour
- Entrance Aluminium Coated Canopy to Match Window RAL Colour
- Selected Brick Finish to Outer Leaf Brick Type and Colour To Be Approved By The Architects

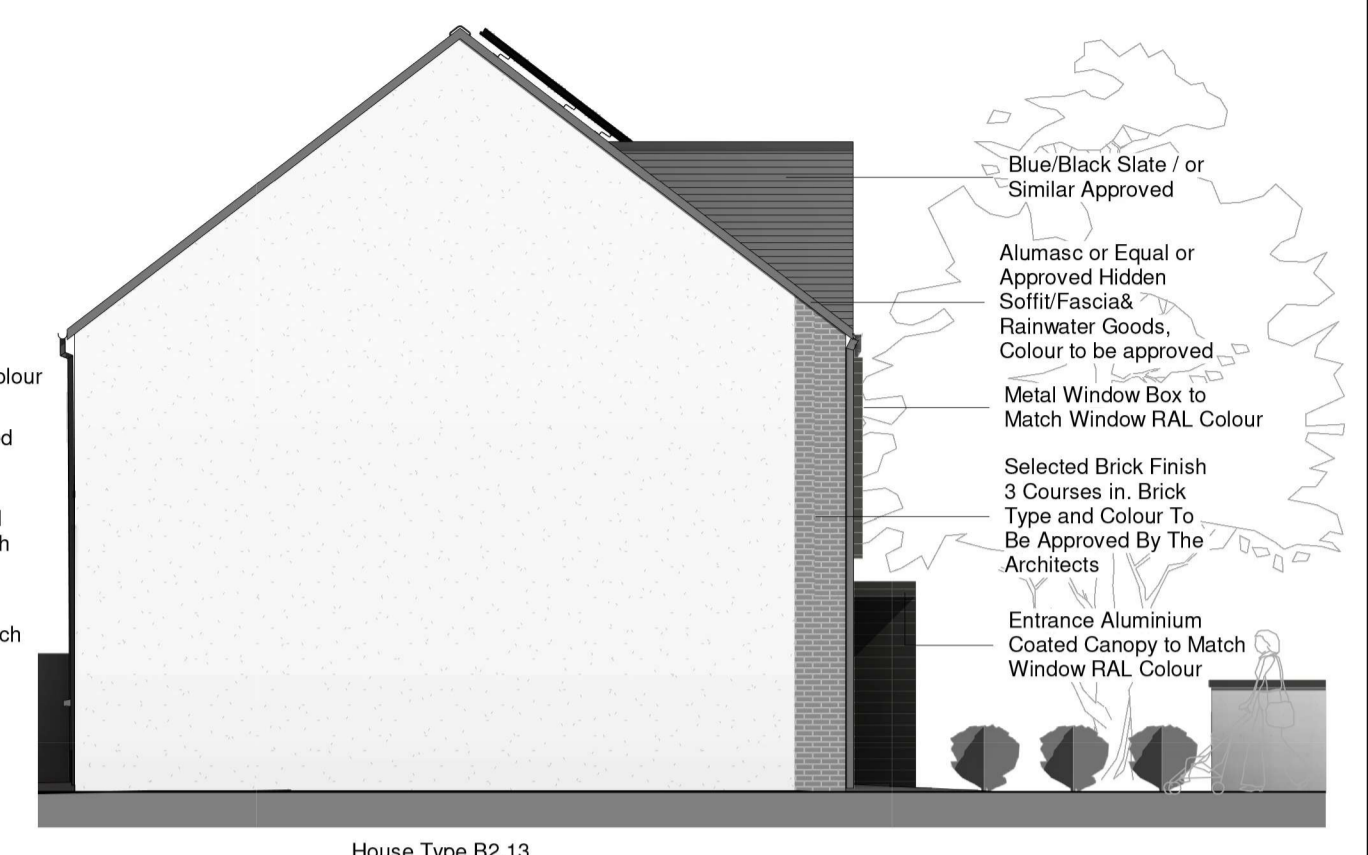


5 Block 4.1 - Side Elevation 1
1:100

- Blue/Black Slate / or Similar Approved
- Alumasc or Equal or Approved Hidden Soffit/Fascia& Rainwater Goods, Colour to be approved
- Metal Window Box to Match Window RAL Colour
- Selected Brick Finish 3 Courses in Brick Type and Colour To Be Approved By The Architects
- Entrance Aluminium Coated Canopy to Match Window RAL Colour



4 Block 4.1 - Rear Elevation
1:100


- Size and Position of PV Panels May Vary with Orientation of Dwelling
- Blue/Black Slate / or Similar Approved
- Alumasc or Equal or Approved Hidden Soffit/Fascia& Rainwater Goods, Colour to be approved
- uPVC Double Glazed Window to be Approved Design. Refer to Spec for U-Value etc.
- Straight Edged Coated Aluminium Cill to Match Window RAL Colour
- Soltherm or Equivalent Pre-Finished External Render To Be Approved By The Architects

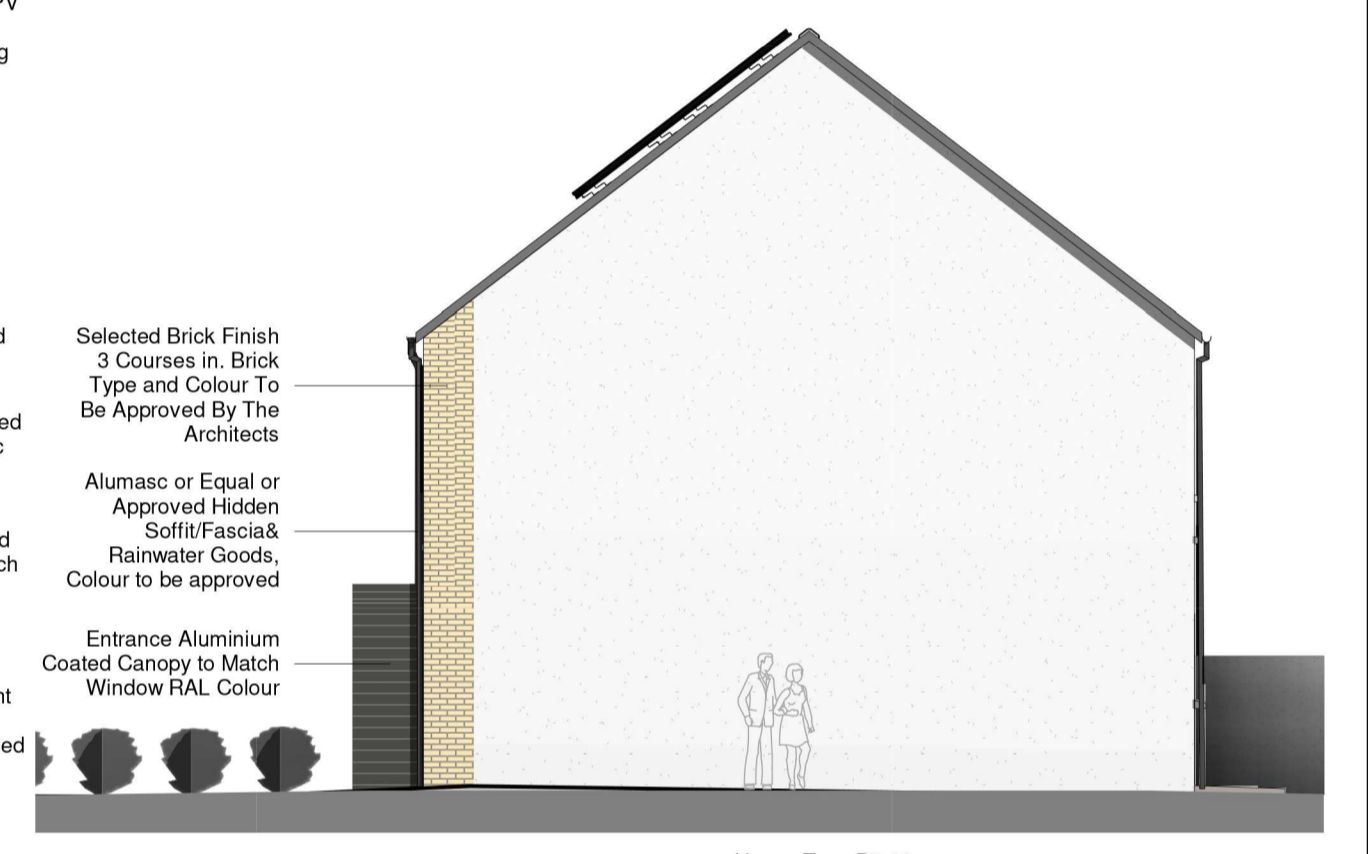


6 Block 4.1 - Side Elevation 2
1:100

- Selected Brick Finish 3 Courses in Brick Type and Colour To Be Approved By The Architects
- Alumasc or Equal or Approved Hidden Soffit/Fascia& Rainwater Goods, Colour to be approved
- Entrance Aluminium Coated Canopy to Match Window RAL Colour

- Blue/Black Slate / or Similar Approved
- Alumasc or Equal or Approved Hidden Soffit/Fascia& Rainwater Goods, Colour to be approved
- uPVC Double Glazed Window to be Approved Design and Specification
- Concrete Cills
- Metal Canopy at Entrance
- Selected Brick Finish to Outer Leaf Brick Type and Colour To Be Approved By The Architects
- Refer to Spec for Floor Build Up
- Foundations to Engineers Design

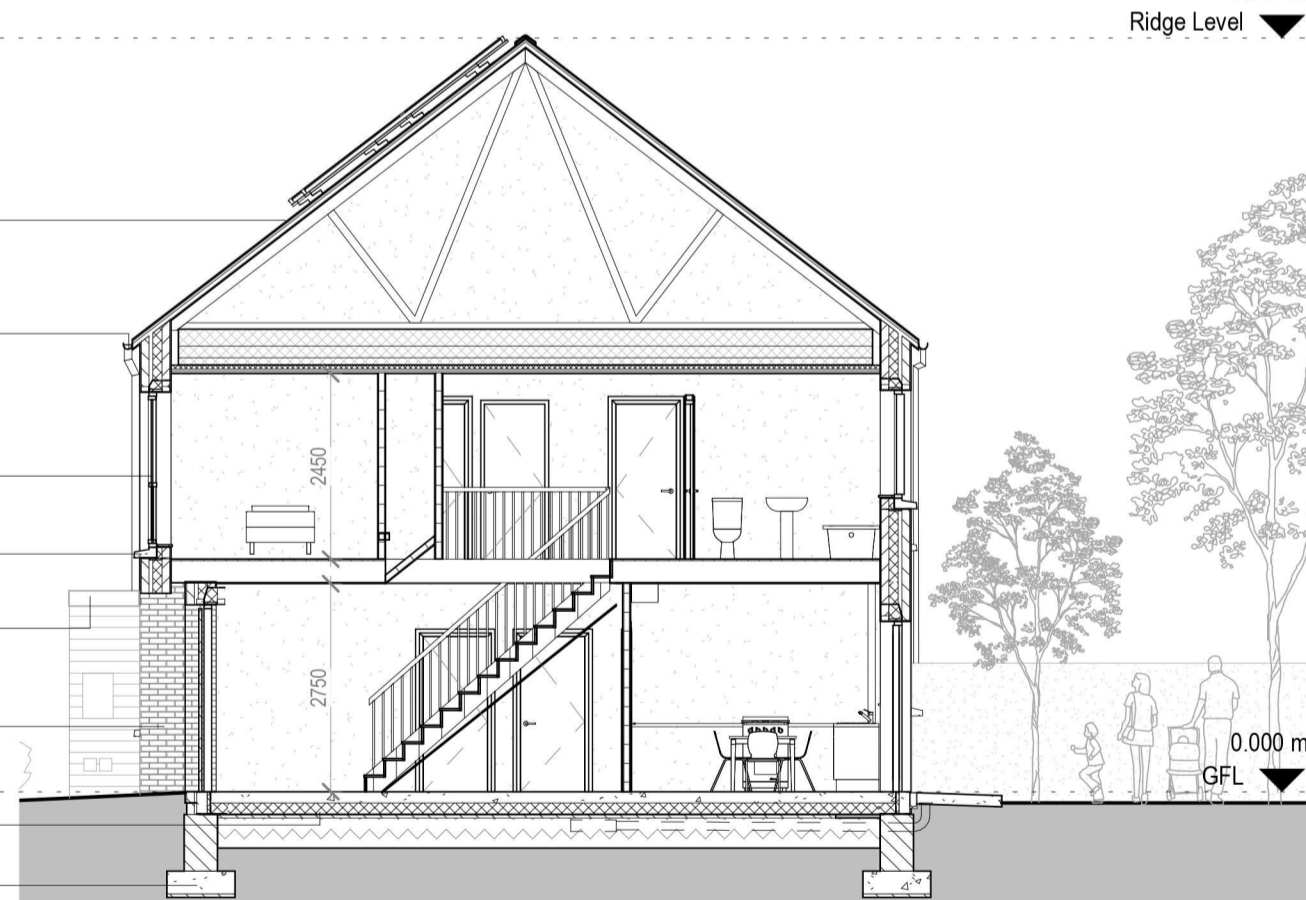

7 Block 4.1 - Section A-A
1:100

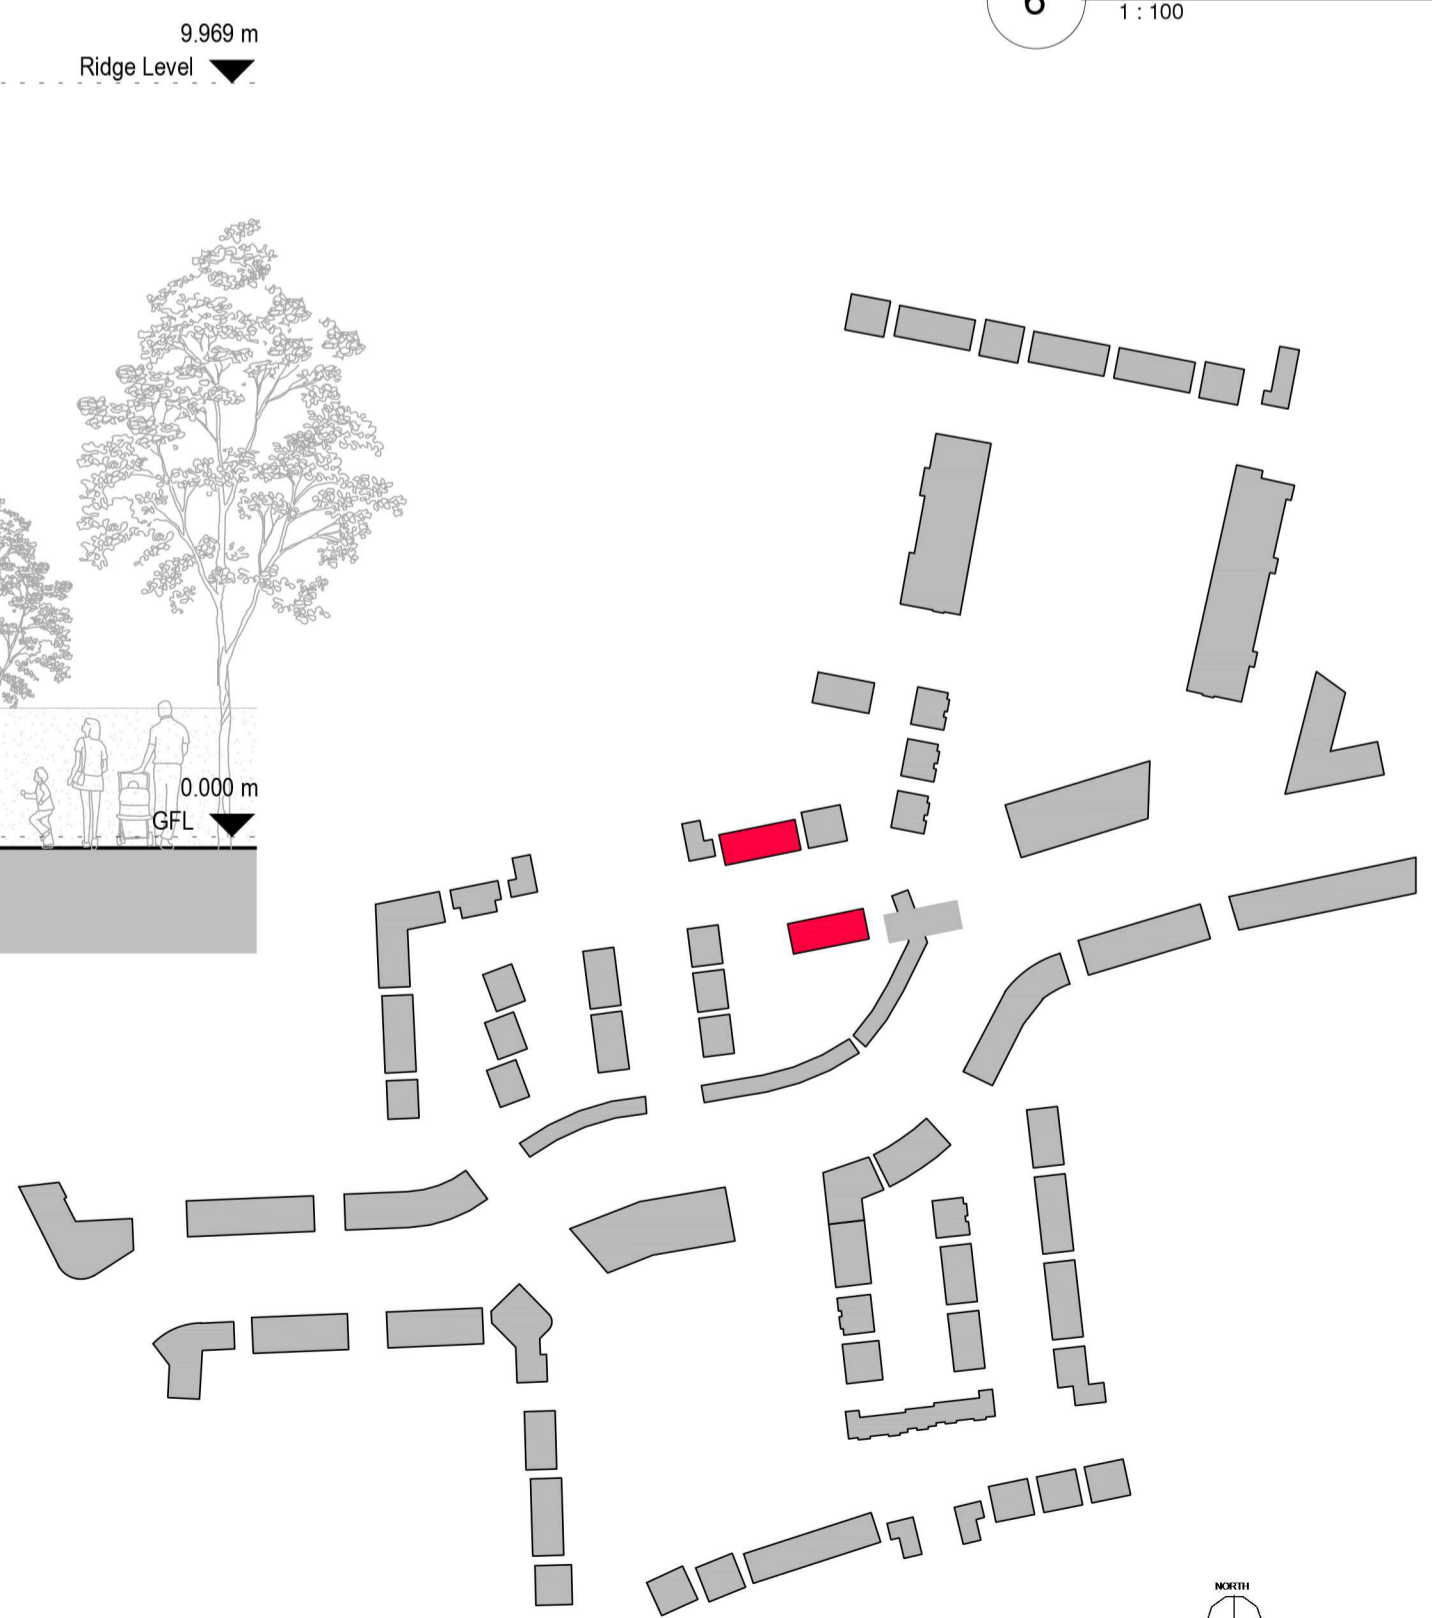

NOTE:
Levels shown on architectural block plans relate to local Ground Floor Level and do not relate to Ordnance Datum.
For Finished Ground Floor Levels related to Ordnance Datum see DBFL Engineers drawings numbered:
180002-2000 Roads Layout / 180002-2001 Roads Layout Sheet 1 / 180002-2002 Roads Layout Sheet 2
CPR Note:
All works to be carried out using proper materials which are fit for the use they are intended and for the condition in which they are to be used.
All materials used in connection with the works to comply with the Construction Products Regulation (EU) No. 305/2011 and the harmonised technical specification/standards that fall within the remit of the CPR No. 305/2011

van Dijk Architects
MILL HOUSE, MILL STREET, DUNDALK, CO. LOUTH
PH: 042-9354466 FAX: 042-9354460
INFO@VANDIJKARCHITECTS.COM

Drawing Title: **Part V - Block B41 - 4 Units**

SCALE: 1:200

PROJECT: 1757-PA-053

CLIENT: CLONMINCH TULLAMORE

REVISION: 1757-PA-M3-B1-A1

DATE: July 2021

DESIGNED BY: AC

DRAWN BY: DW

DATE: July 2021