




1 BLOCK G- East Elevation  
1:100

2 BLOCK G- West Elevation  
1:100

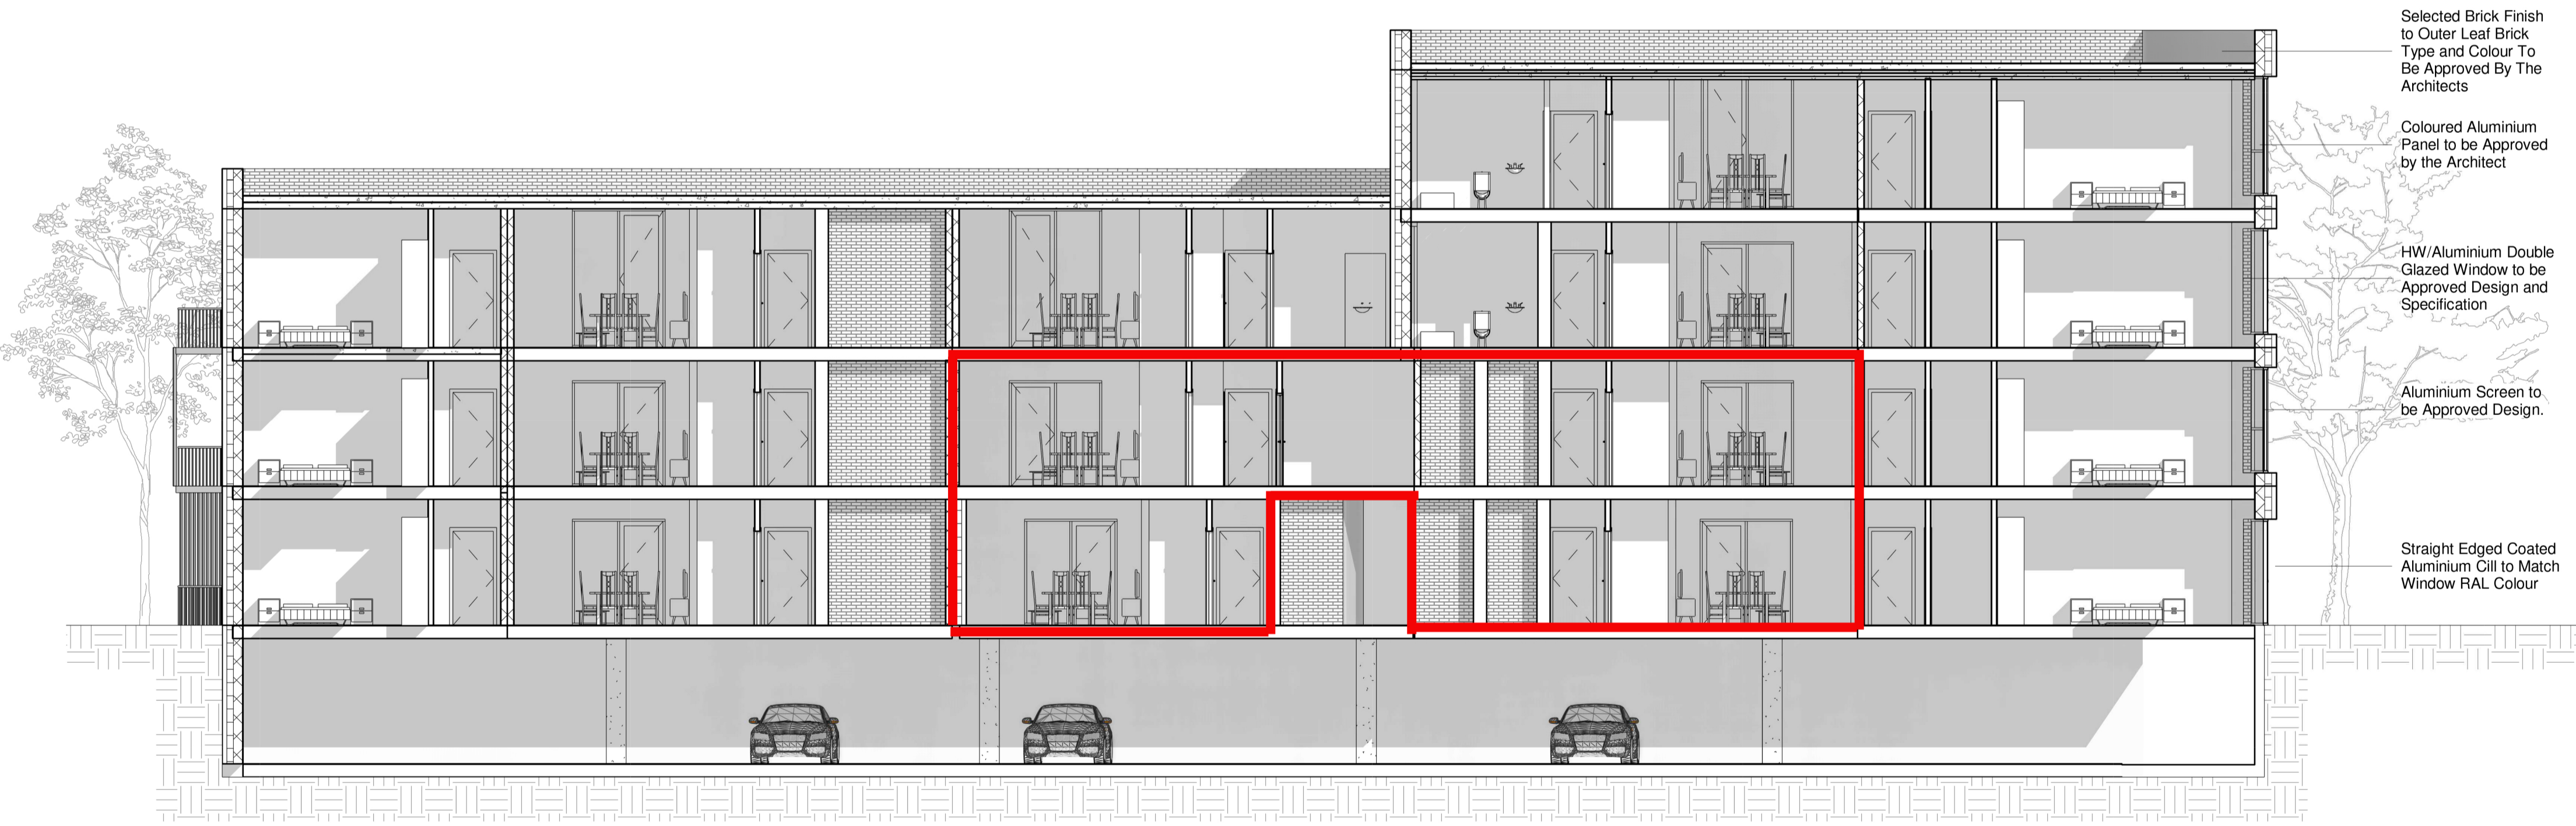

3 BLOCK G- Building Section  
1:100

REV. NR	ISSUED BY	REV. DESCRIPTION	REV. DATE

CPIR NOTE:  
ALL WORKS TO BE CARRIED OUT USING PROPER MATERIALS WHICH ARE FIT FOR THE USE THEY ARE INTENDED AND FOR THE  
CONDITIONS IN WHICH THEY ARE TO BE USED. ALL MATERIALS USED IN CONNECTION WITH THE WORKS TO COMPLY WITH THE  
CONSTRUCTION PRODUCTS REGULATION (EU) NO. 305/2011 AND THE HARMONISED TECHNICAL SPECIFICATION/STANDARDS THAT  
FALL WITHIN THE SCOPE OF THE CPIR NO. 305/2011

**van Dijk Architects**  
 HILL HOUSE HILL STREET · DUNDALK, CO. LOUTH  
 PH. 042-9354466 FAX. 042-9354460  
 INFO@VANDIJKARCHITECTS.COM

DRAWING TITLE  
**Part V-Block G-4 Units-Elevations & Sections**

SCALE 1:100	DRAWING NUMBER 1757-PA-068	JOB CLONMINTCH, TULLAMORE
REVISION A	PROJECT STATUS	CLIENT STEINFORT INVESTMENTS
DESIGNED BY FD	DRAWN BY	DATE JULY 2021

NOTE:  
FIGURED DIMENSIONS MUST BE USED IN PREFERENCE TO SCALED DIMENSIONS. ANY DIMENSIONAL DISCREPANCIES MUST BE  
REPORTED TO THE ARCHITECT IMMEDIATELY. THIS DRAWING REMAINS THE COPYRIGHT OF VAN DIJK ARCHITECTS. IT MUST NOT  
BE USED FOR ANY PURPOSE BEYOND OR OTHERWISE WITHOUT THE EXPRESS PERMISSION OF THE PRACTICE. DO NOT COPY OR  
REDISTRIBUTE THESE DRAWINGS OR ANY ADDITIONAL INFORMATION WITHOUT THE EXPRESS APPROVAL OF vanDijk Architects