





1 Site Section C-C
1 : 500

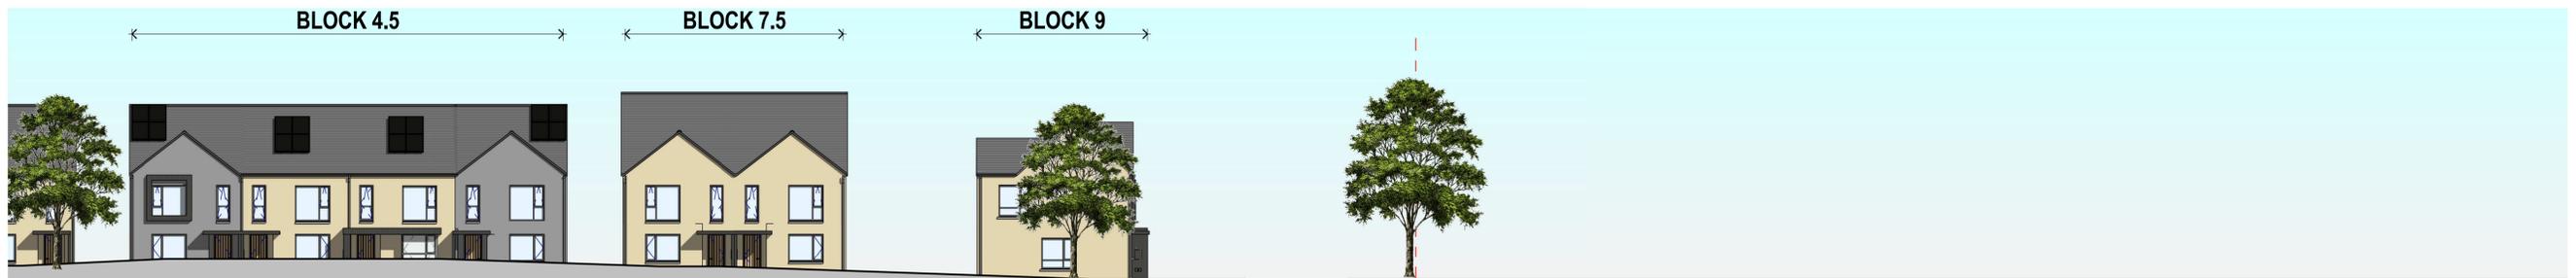

2 Site Section C-C Part 01
1 : 200



3 Site Section C-C Part 02
1 : 200

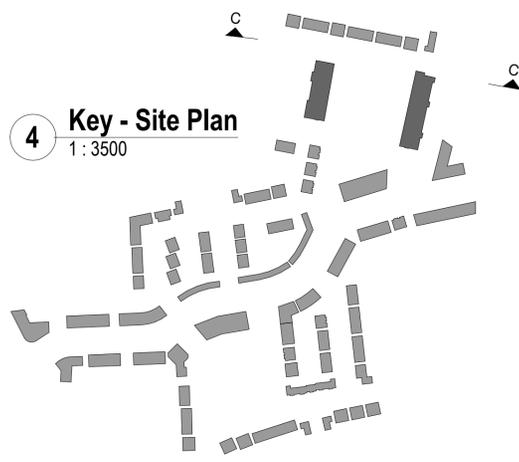

4 Key - Site Plan
1 : 3500

CPR Note:
All works to be carried out using proper materials which are fit for the use they are intended and for the condition in which they are to be used.

All materials used in connection with the works to comply with the Construction Products Regulation (EU) No. 305/2011 and the harmonised technical specification/standards that fall within the remit of the CPR No. 305/2011

van Dijk Architects
MILL HOUSE, MILL STREET, DUNDALK, CO. LOUTH
PH. 042-9354466 FAX. 042-9354460
INFO@VANDIJKARCHITECTS.COM

DRAWING TITLE: **SITE SECTION C-C**

SCALE: VARIES	DRAWING NUMBER: 757-PA-017	JOB: 1	CLIENT: CLONMINGH
REVISION: 001	CAD REFERENCE:	DATE: 18.10.2021	CLIENT: STEINFORT INVESTMENTS
DESIGNED BY: BG	DRAWING BY: AC	DATE: 18.10.2021	

NOTE:
FIGURED DIMENSIONS MUST BE USED IN PREFERENCE TO SCALE DIMENSIONS. ANY DIMENSIONAL DISCREPANCIES MUST BE REPORTED TO THE ARCHITECT IMMEDIATELY. THIS DRAWING REMAINS THE COPYRIGHT OF VAN DIJK ARCHITECTS. IT MUST NOT BE USED FOR ANY PURPOSE BEYOND OR OTHERWISE WITHOUT THE EXPRESS PERMISSION OF THE PRACTICE. DO NOT COPY OR REDISTRIBUTE THESE DRAWINGS OR ANY ADDITIONAL INFORMATION WITHOUT THE EXPRESSED APPROVAL OF vanDijk Architects