




This drawing and any design here on is the copyright of the Consultants and must not be reproduced without their written consent. All drawings remain the property of the Consultants.

- NOTES:
1. Figured dimensions only to be taken from this drawing.
  2. All dimensions to be checked on site.
  3. All levels are in metres O.D. and are related to Ordnance datum at Malin.

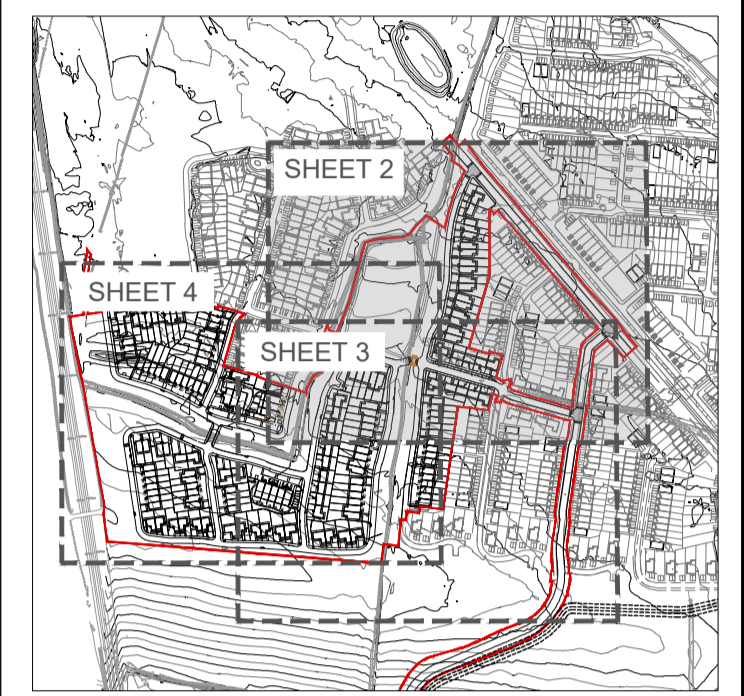

SITE PLAN SCALE N.T.S.

REFER TO DRAWING 21205-JBB-00-XX-DR-C-02018 FOR CONTINUATION

REFER TO DRAWINGS 21205-JBB-00-XX-DR-C-02017 FOR CONTINUATION

ISSUED FOR PLANNING	JM	24.11.21	P01
Description:	Drawn	Date:	Rev.:

Client: Quintain Developments Ireland Limited

Project: Portmarnock South Phase 1D

Clients Representative:  
**J. B. Barry and Partners Limited**  
 Consulting Engineers  
 Classon House  
 Dundrum Business Park  
 Dundrum Road  
 Dublin 14  
 Tel: +353 1 485 1400  
 email: info@jbbarry.ie  
 web: www.jbbarry.ie



Drawn By:	JM	Date:	NOVEMBER 2021
Checked By:	CH	Date:	NOV 2021
Approved By:	SW	Date:	NOV 2021
Internal Project Ref:	21205	Stage:	PLANNING
Drawing Title:		Suit:	S1

ROAD SIGNS AND MARKINGS SHEET 2

Scales:	1:500 @ A1
Drawing No.:	21205-JBB-00-XX-DR-C-02016
Rev.:	P01