




REFER TO DRAWING 21205-JBB-00-XX-DR-C-02016 FOR CONTINUATION

REFER TO DRAWING 21205-JBB-00-XX-DR-C-02017 FOR CONTINUATION

© Copyright
 This drawing and any design here on is the copyright of the Consultants and must not be reproduced without their written consent.
 All drawings remain the property of the Consultants.

- NOTES:
1. Figure dimensions only to be taken from this drawing.
 2. All dimensions to be checked on site.
 3. All levels are in metres O.D. and are related to Ordnance datum at Malin.

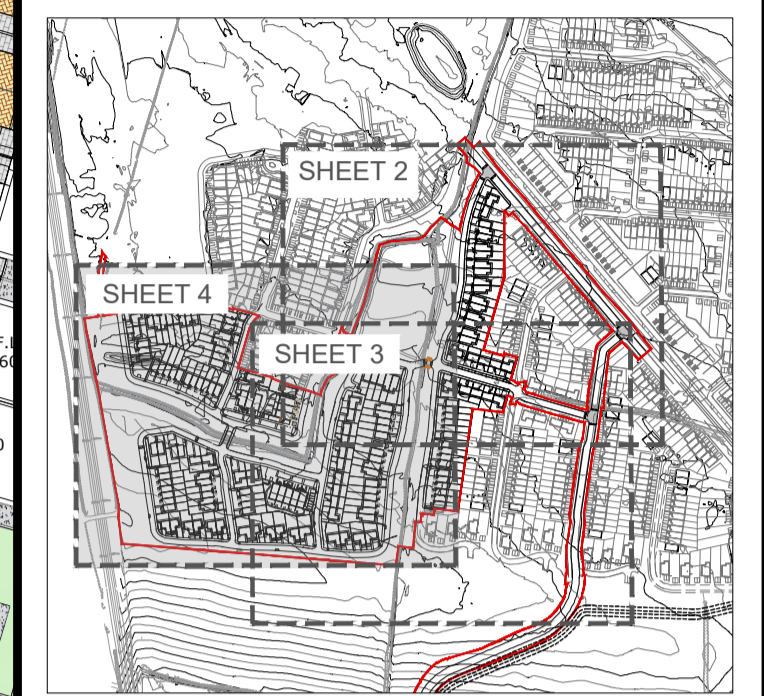

SITE PLAN SCALE N.T.S.

ISSUED FOR PLANNING	JM	24.11.21	P01
Description:	Drawn	Date:	Rev.:

Client: Quintain Developments Ireland Limited

Project: Portmarnock South Phase 1D

Clients Representative:
J. B. Barry and Partners Limited
 Consulting Engineers
 Classon House
 Dundrum Business Park
 Dundrum Road
 Dublin 14
 Tel: +353 1 485 1400
 email: info@jbbarry.ie
 web: www.jbbarry.ie



Drawn By:	JM	Date:	NOVEMBER 2021
Checked By:	CH	Date:	NOV 2021
Approved By:	SW	Date:	NOV 2021
Internal Project Ref:	21205	Stage:	PLANNING

Drawing Title:
ROAD SIGNS AND MARKINGS
SHEET 4

Scales: 1:500 @ A1
 Drawing No.: 21205-JBB-00-XX-DR-C-02018

