




REFER TO DRAWING 21205-JBB-00-XX-DR-C-04017 FOR CONTINUATION

REFER TO DRAWING 21205-JBB-00-XX-DR-C-04016 FOR CONTINUATION

© Copyright
 This drawing and any design here on is the copyright of the Consultants and must not be reproduced without their written consent.
 All drawings remain the property of the Consultants.

- NOTES:
1. Figured dimensions only to be taken from this drawing.
 2. All dimensions to be checked on site.
 3. All levels are in metres O.D. and are related to Ordnance datum at Malin

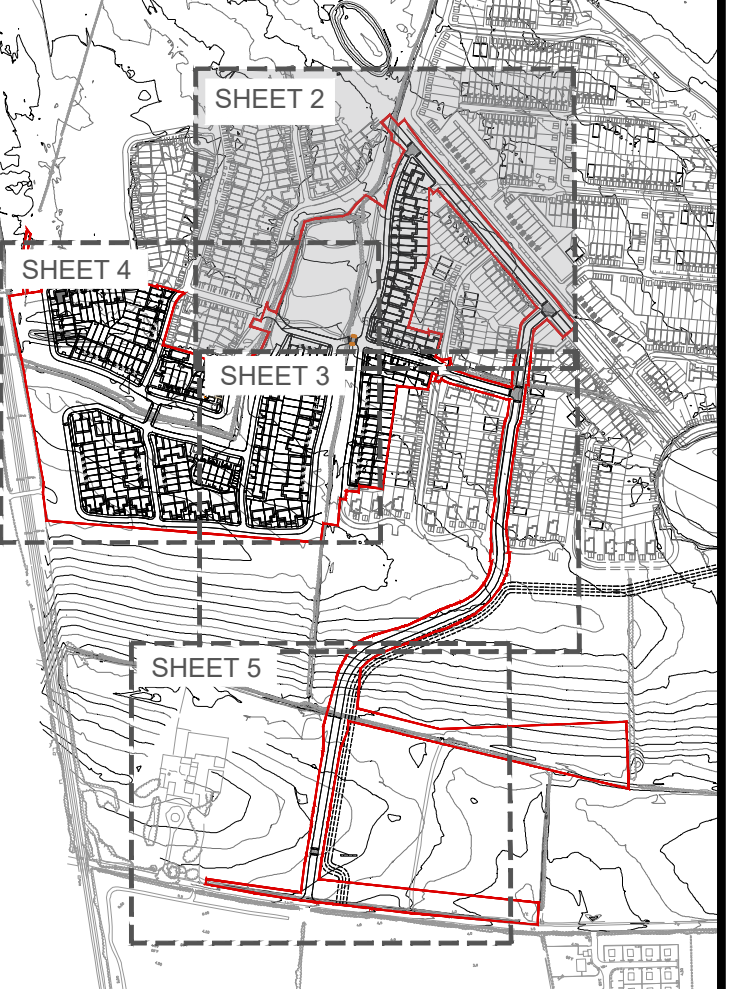

SITE PLAN
 SCALE N.T.S.

LEGEND:
 OVERLAND FLOW ROUTE →

ISSUED FOR PLANNING	JM	24.11.21	P01
Description:	Drawn	Date:	Rev.:

Client:
 Quintain Developments Ireland Limited

Project:
 Portmarnock South Phase 1D

Clients Representative:
J. B. Barry and Partners Limited
 Consulting Engineers



Classon House
 Dundrum Business Park
 Dundrum Road
 Dublin 14
 Tel: +353 1 485 1400
 email: info@jbbarry.ie
 web: www.jbbarry.ie

Drawn By:	JM	Date:	NOVEMBER 2021
-----------	----	-------	---------------

Checked By:	CH	Date:	NOV 2021	Approved By:	SW	Date:	NOV 2021
-------------	----	-------	----------	--------------	----	-------	----------

Internal Project Ref:	21205	Stage:	PLANNING	Suit:	S1
-----------------------	-------	--------	----------	-------	----

Drawing Title:
**OVERLAND FLOW
 SHEET 2**

Scales:
 1:500 @ A1

Drawing No.: 21205-JBB-00-XX-DR-C-04015
 Rev: P01