


© Copyright
 This drawing and any design here on is the copyright of the Consultants and must not be reproduced without their written consent. All drawings remain the property of the Consultants.

- NOTES:
1. Figured dimensions only to be taken from this drawing.
 2. All dimensions to be checked on site.
 3. All levels are in metres O.D. and are related to Ordnance datum at Malin

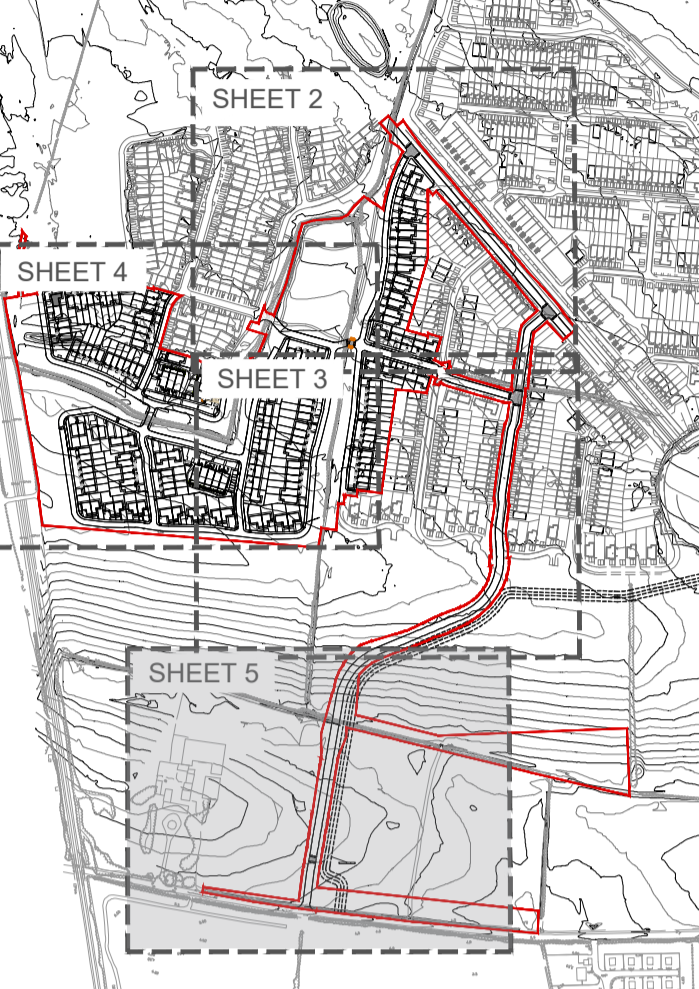

SITE PLAN
 SCALE N.T.S.

LEGEND:

OVERLAND FLOW ROUTE →

ISSUED FOR PLANNING	JM	24.11.21	P01
Description:	Drawn	Date:	Rev.:

Client:
 Quintain Developments Ireland Limited

Project:
 Portmarnock South Phase 1D

Clients Representative:
J. B. Barry and Partners Limited
 Consulting Engineers

Classon House
 Dundrum Business Park
 Dundrum Road
 Dublin 14

Tel: +353 1 485 1400
 email: info@jbbarry.ie
 web: www.jbbarry.ie

Drawn By:	JM	Date:	NOVEMBER 2021
Checked By:	CH	Date:	NOV' 2021
Approved By:	SW	Date:	NOV' 2021
Internal Project Ref:	21205	Stage:	PLANNING
		Suit:	S1

Drawing Title:
**OVERLAND FLOW
 SHEET 5**

Scales:	1:500 @ A1
Drawing No.:	21205-JBB-00-XX-DR-C-04018
Rev:	P01