



1 Building A -Fourth Floor Plan  
1 : 200

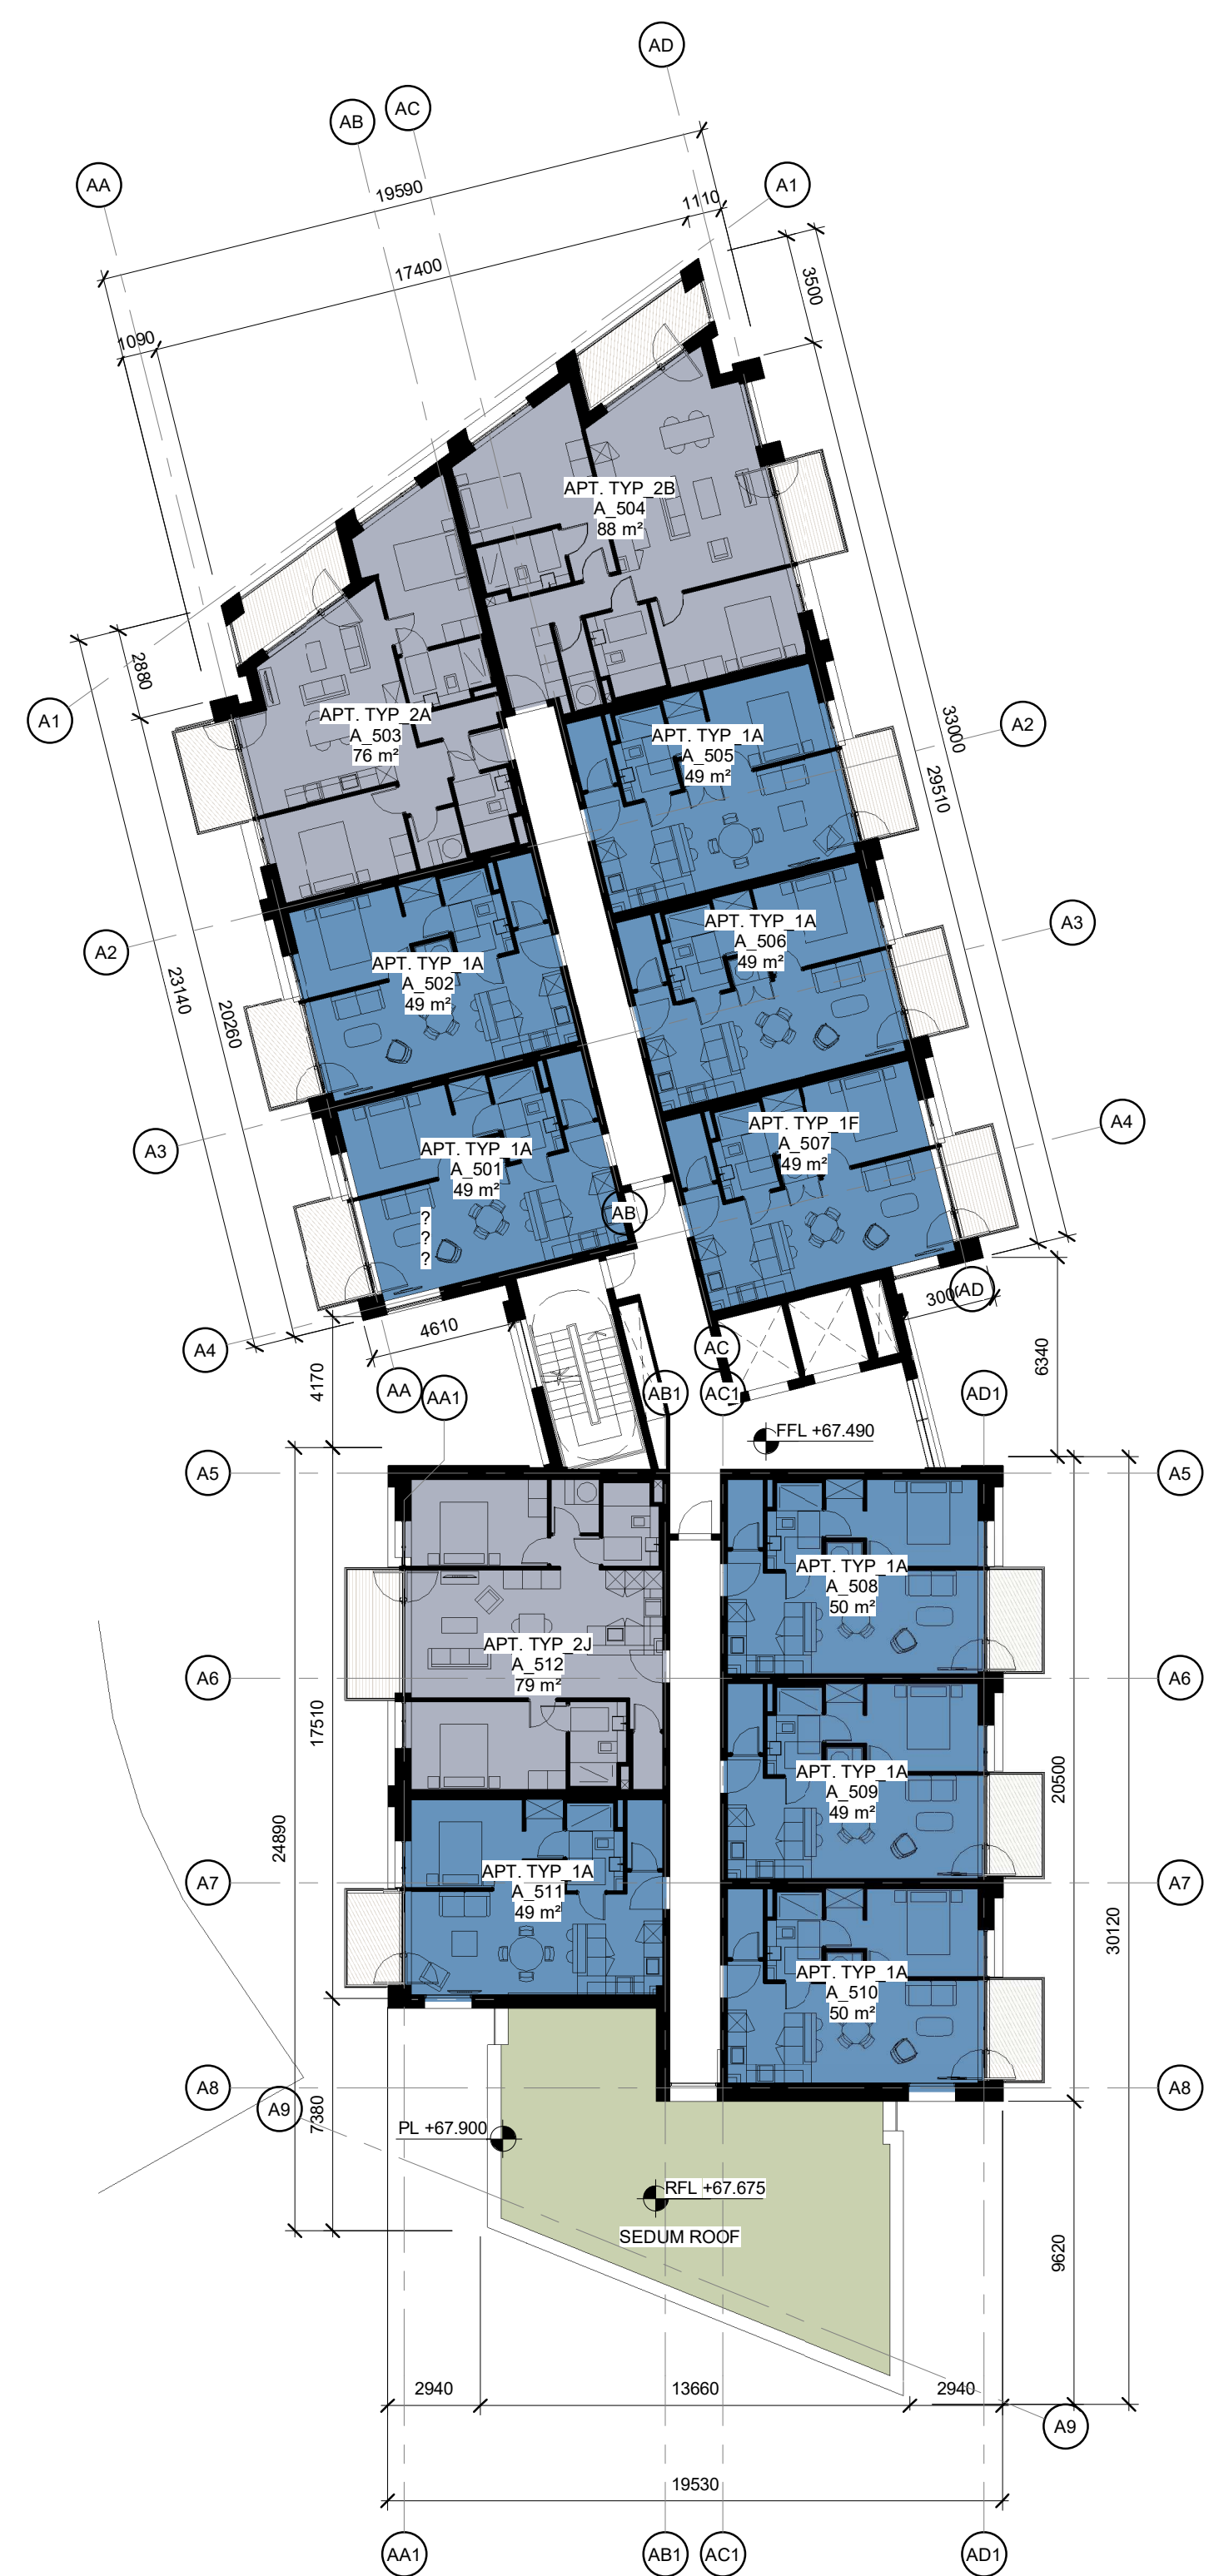


2 Building A -Fifth Floor Plan  
1 : 200



3 Building A -Sixth Floor Plan  
1 : 200

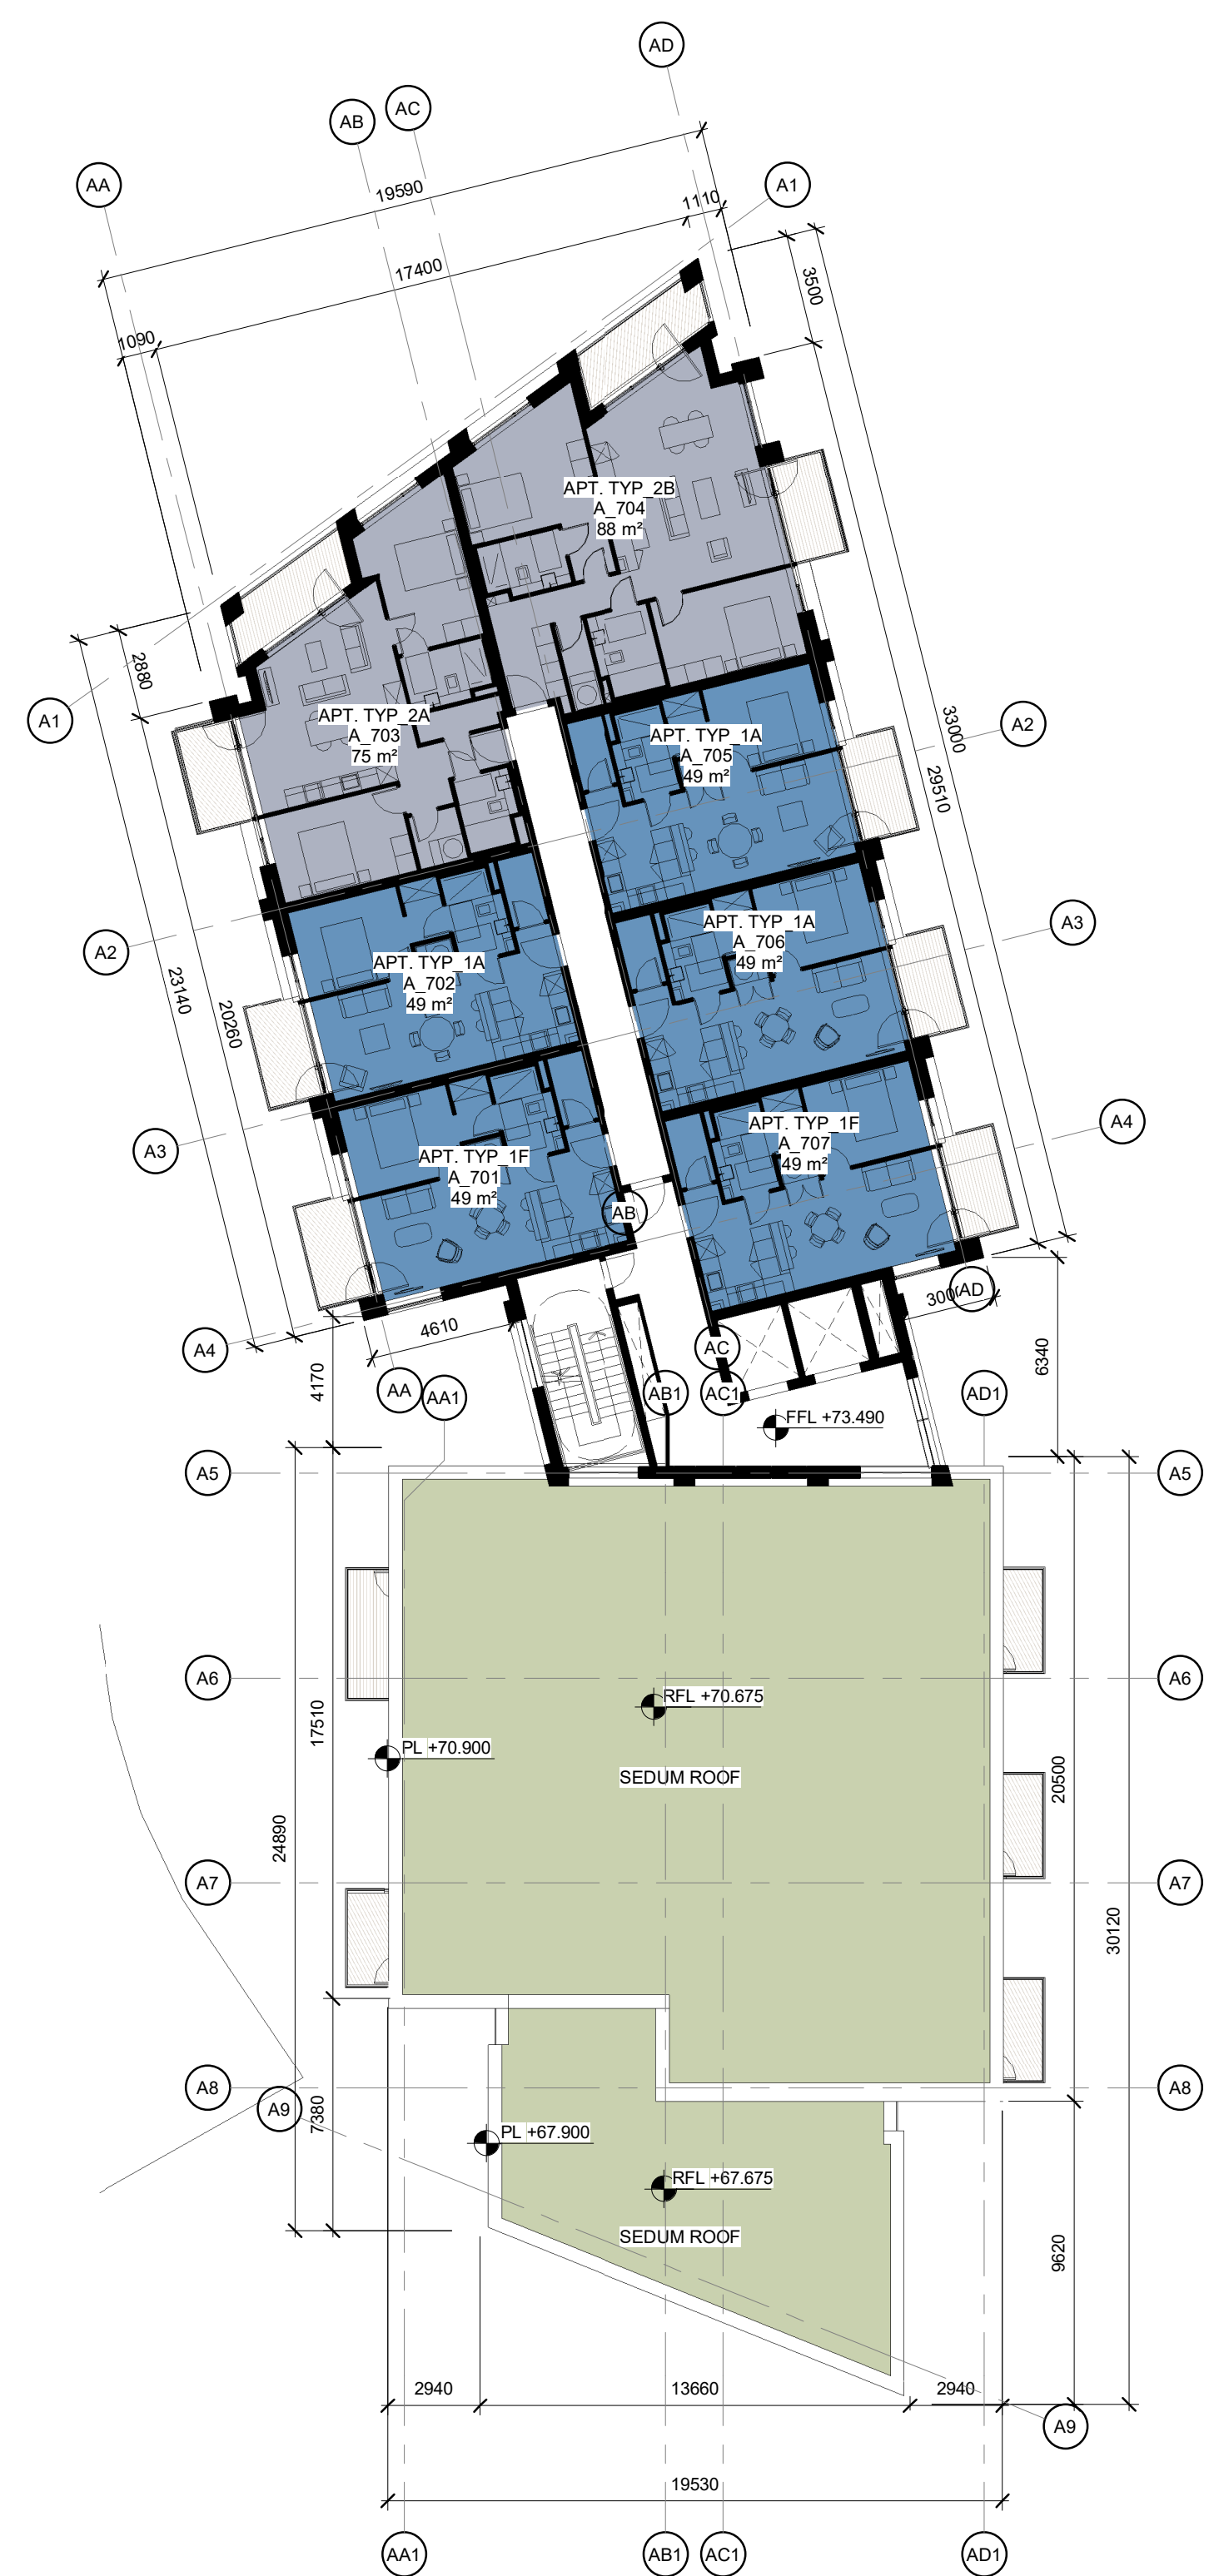

4 Building A -Seventh Floor Plan  
1 : 200

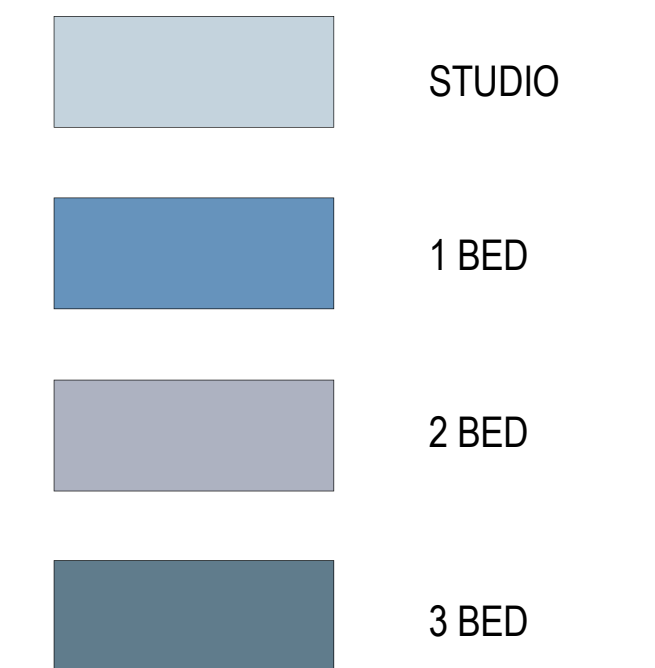

REV	DATE	DESCRIPTION	CHK	DRN
P2	DEC 2021	ISSUED FOR PLANNING	HAL	AS
P1	FEB 2021	ISSUED FOR PRE-PLANNING	SA	AS

ISSUED FOR PLANNING APPROVAL

CLIENT  
Cornel Living

PROJECT  
Cornelscourt Residential Development, Dublin 18

DRAWING  
GA PLANS - BUILDING A

PROJECT NUMBER	DATE	
50058	09/09/2021	
SCALE @ A2:	DRAWN/CHECKED:	
1 : 200	MOCCO/SABG	
STATUS CODE:	DRAWING NUMBER	REVISION
A1	COR-HL-BA-ZZ-DR-A-1021	P2