

1 Building A -Eighth Floor Plan
1 : 200




2 Building A -Ninth Floor Plan
1 : 200



3 Building A -Tenth Floor Plan
1 : 200



4 Building A -Eleventh Floor Plan
1 : 200

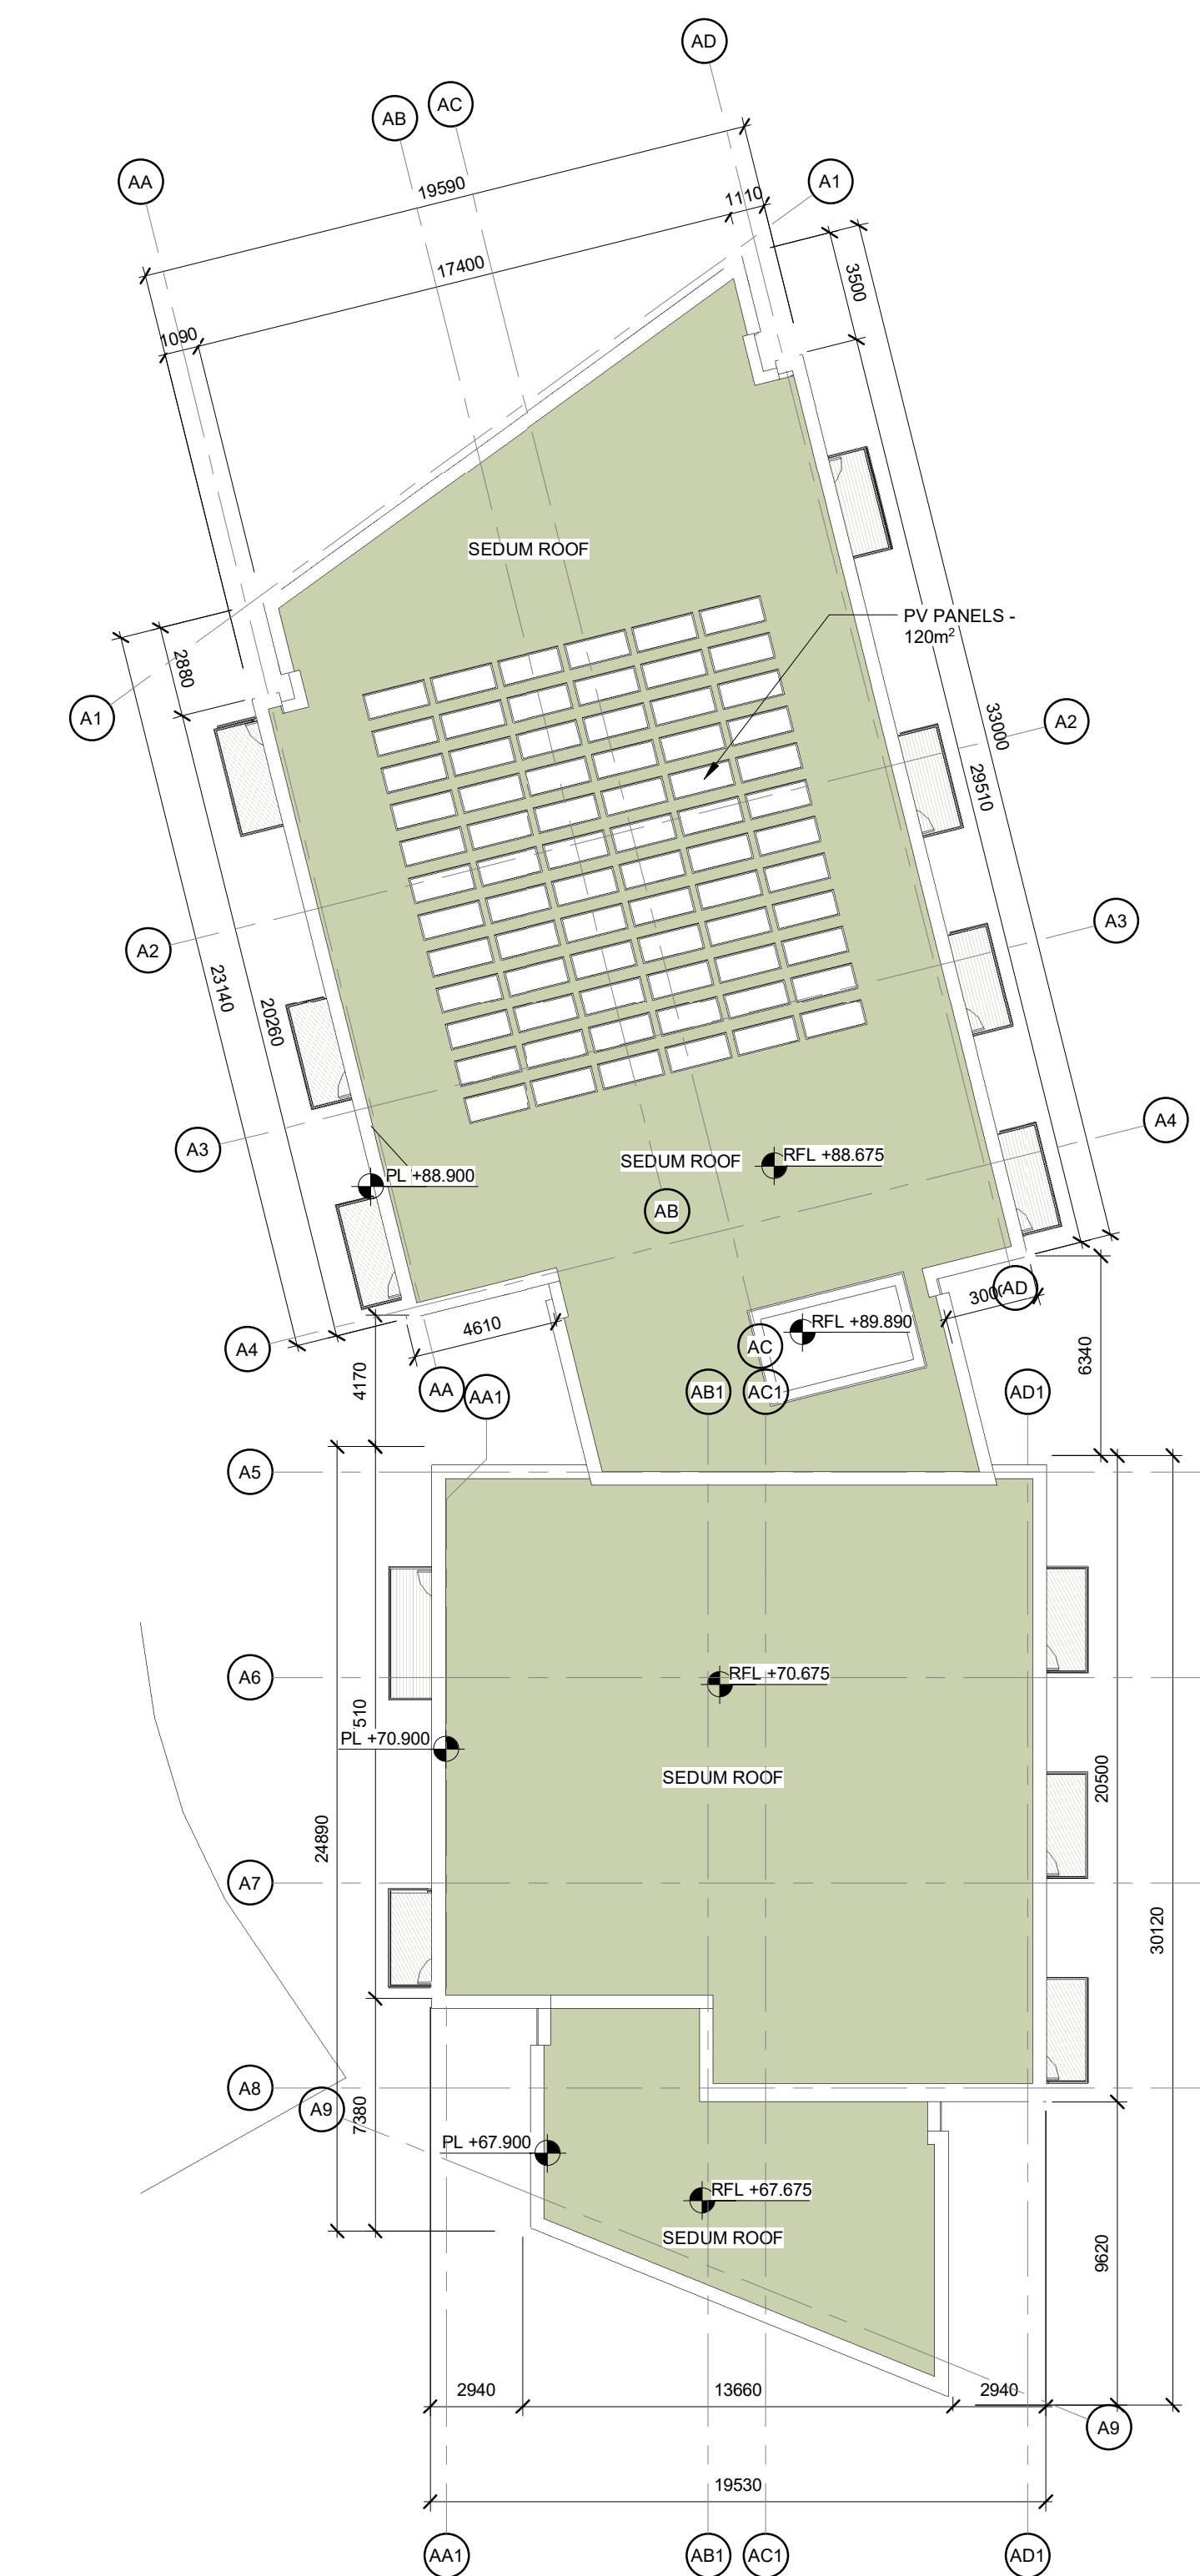

5 Building A - Roof Plan
1 : 200

STUDIO
1 BED
2 BED
3 BED

| REV | DATE | DESCRIPTION | CHK | DRN |
|-----|----------|-------------------------|-----|-----|
| P2 | DEC 2021 | ISSUED FOR PLANNING | | HAL |
| P1 | FEB 2021 | ISSUED FOR PRE-PLANNING | SA | AS |

ISSUED FOR PLANNING APPROVAL

CLIENT
Cornel Living

PROJECT
Cornelscourt Residential Development, Dublin 18

DRAWING
GA PLANS - BUILDING A

| PROJECT NUMBER | DATE | |
|----------------|------------------------|----------|
| 50058 | 09/09/2021 | |
| SCALE @ A2 | DRAWN/CHECKED: | |
| 1 : 200 | MOCCO/SABG | |
| STATUS CODE | DRAWING NUMBER | REVISION |
| A1 | COR-HL-BA-ZZ-DR-A-1022 | P2 |