




1 Building B -Ground Floor Plan  
1: 200

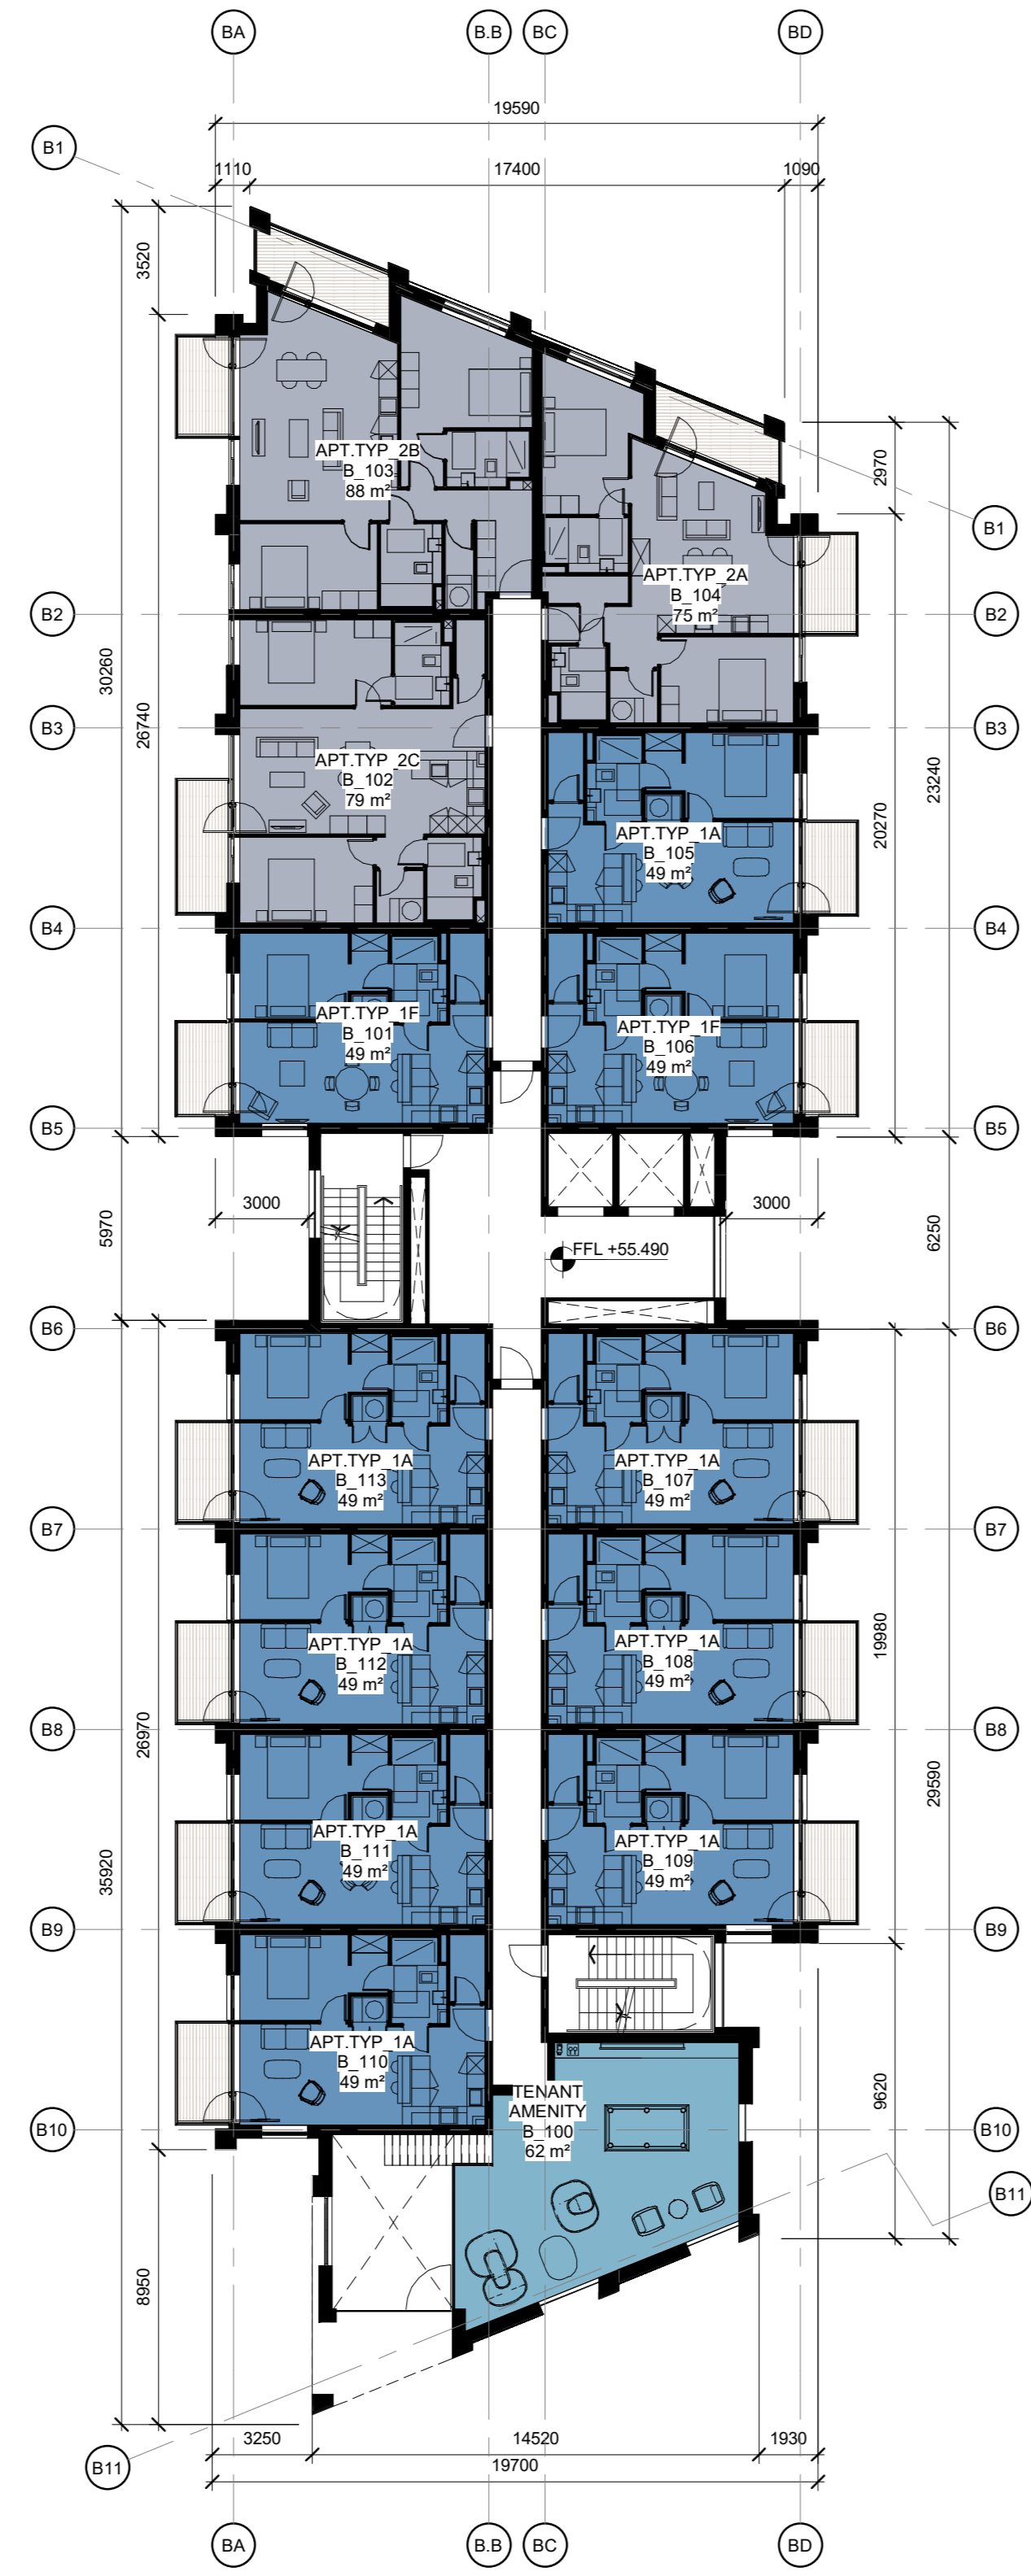

2 Building B -First Floor Plan  
1: 200

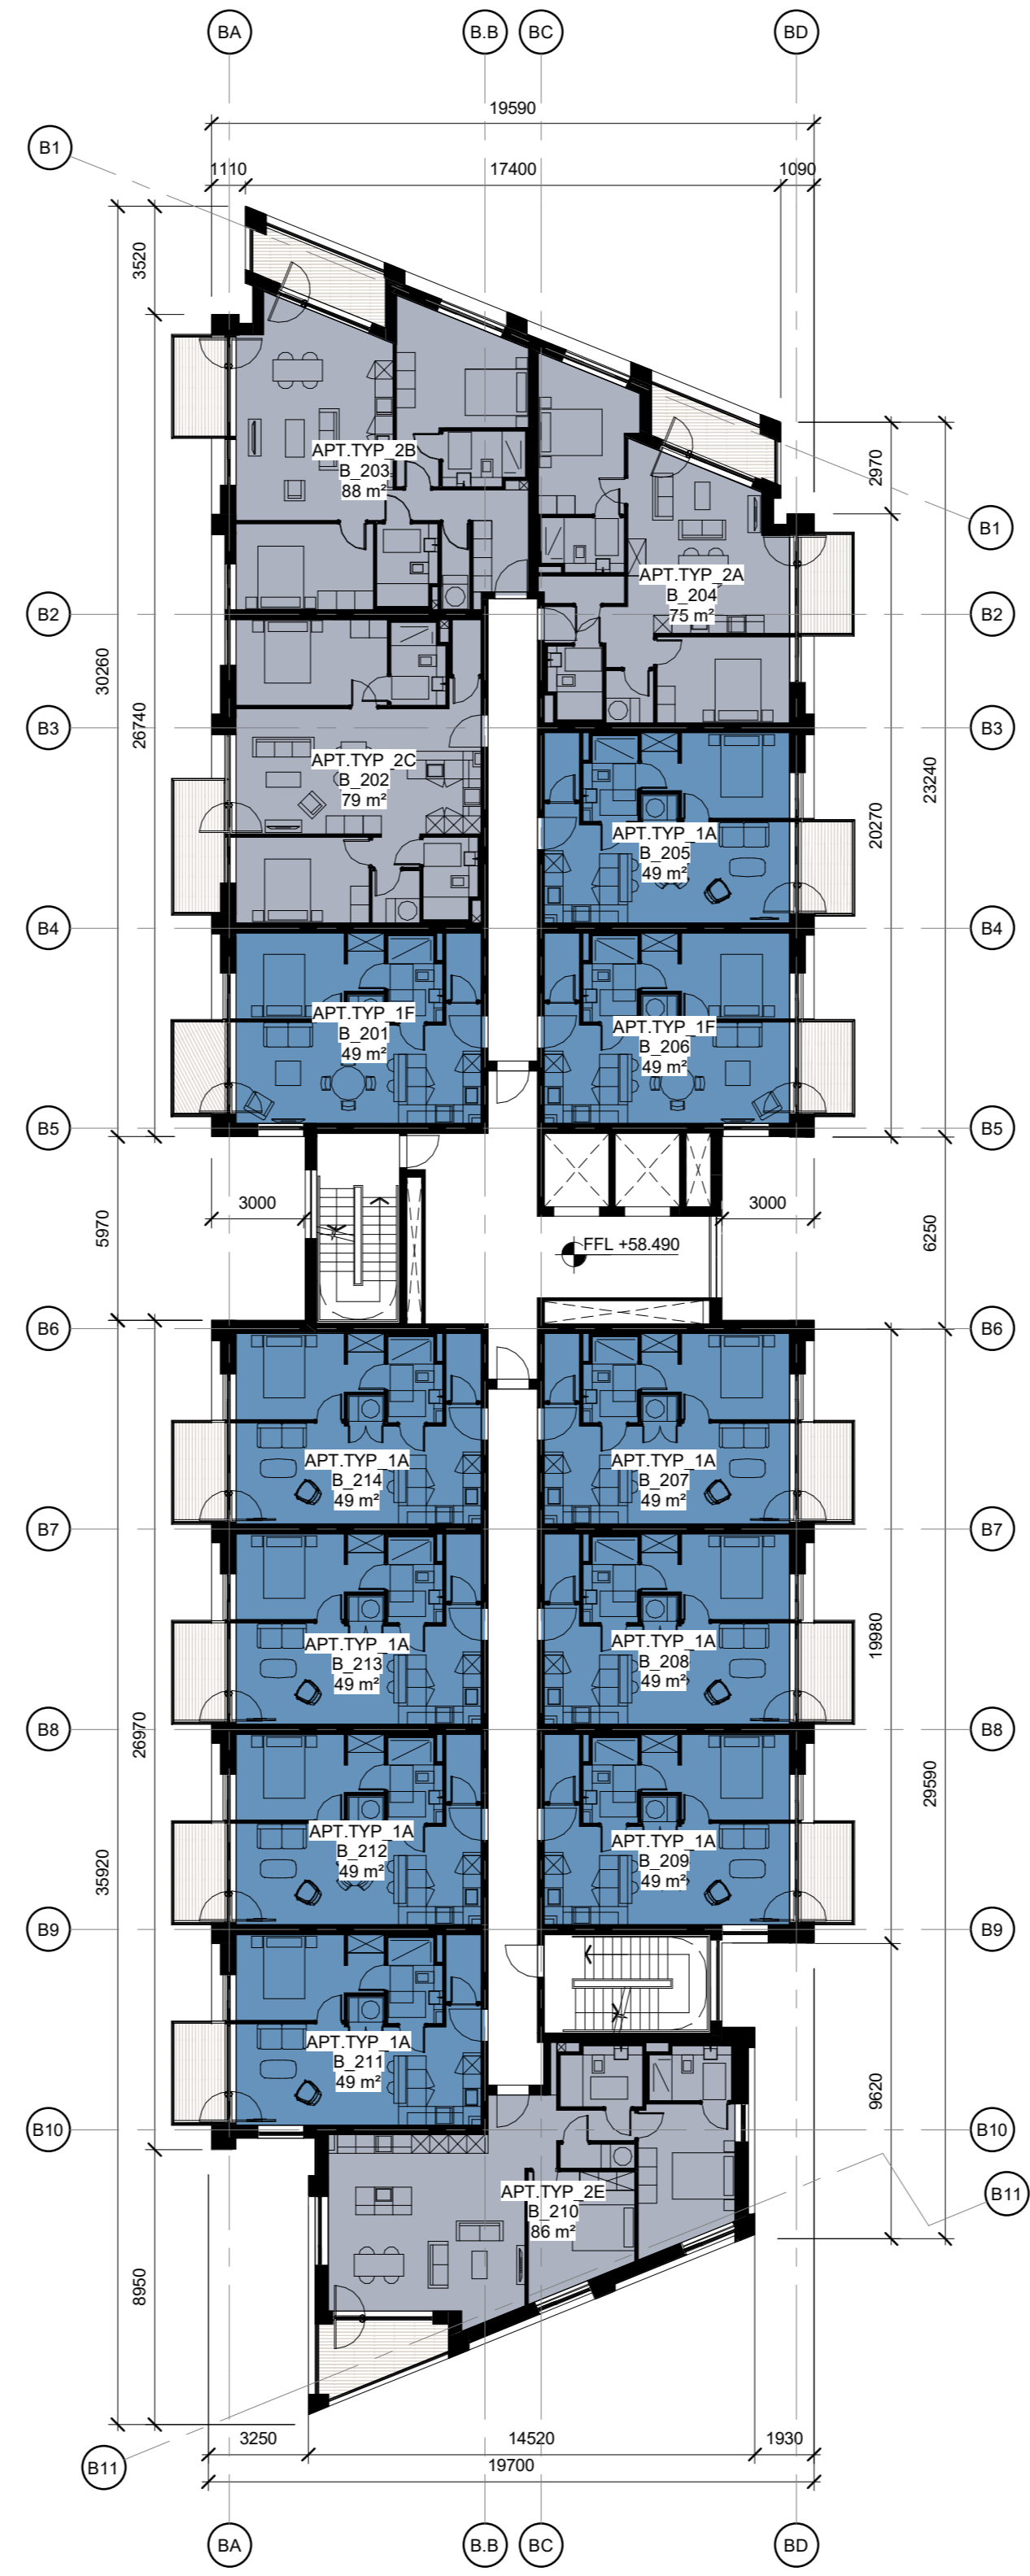

3 Building B -Second Floor Plan  
1: 200

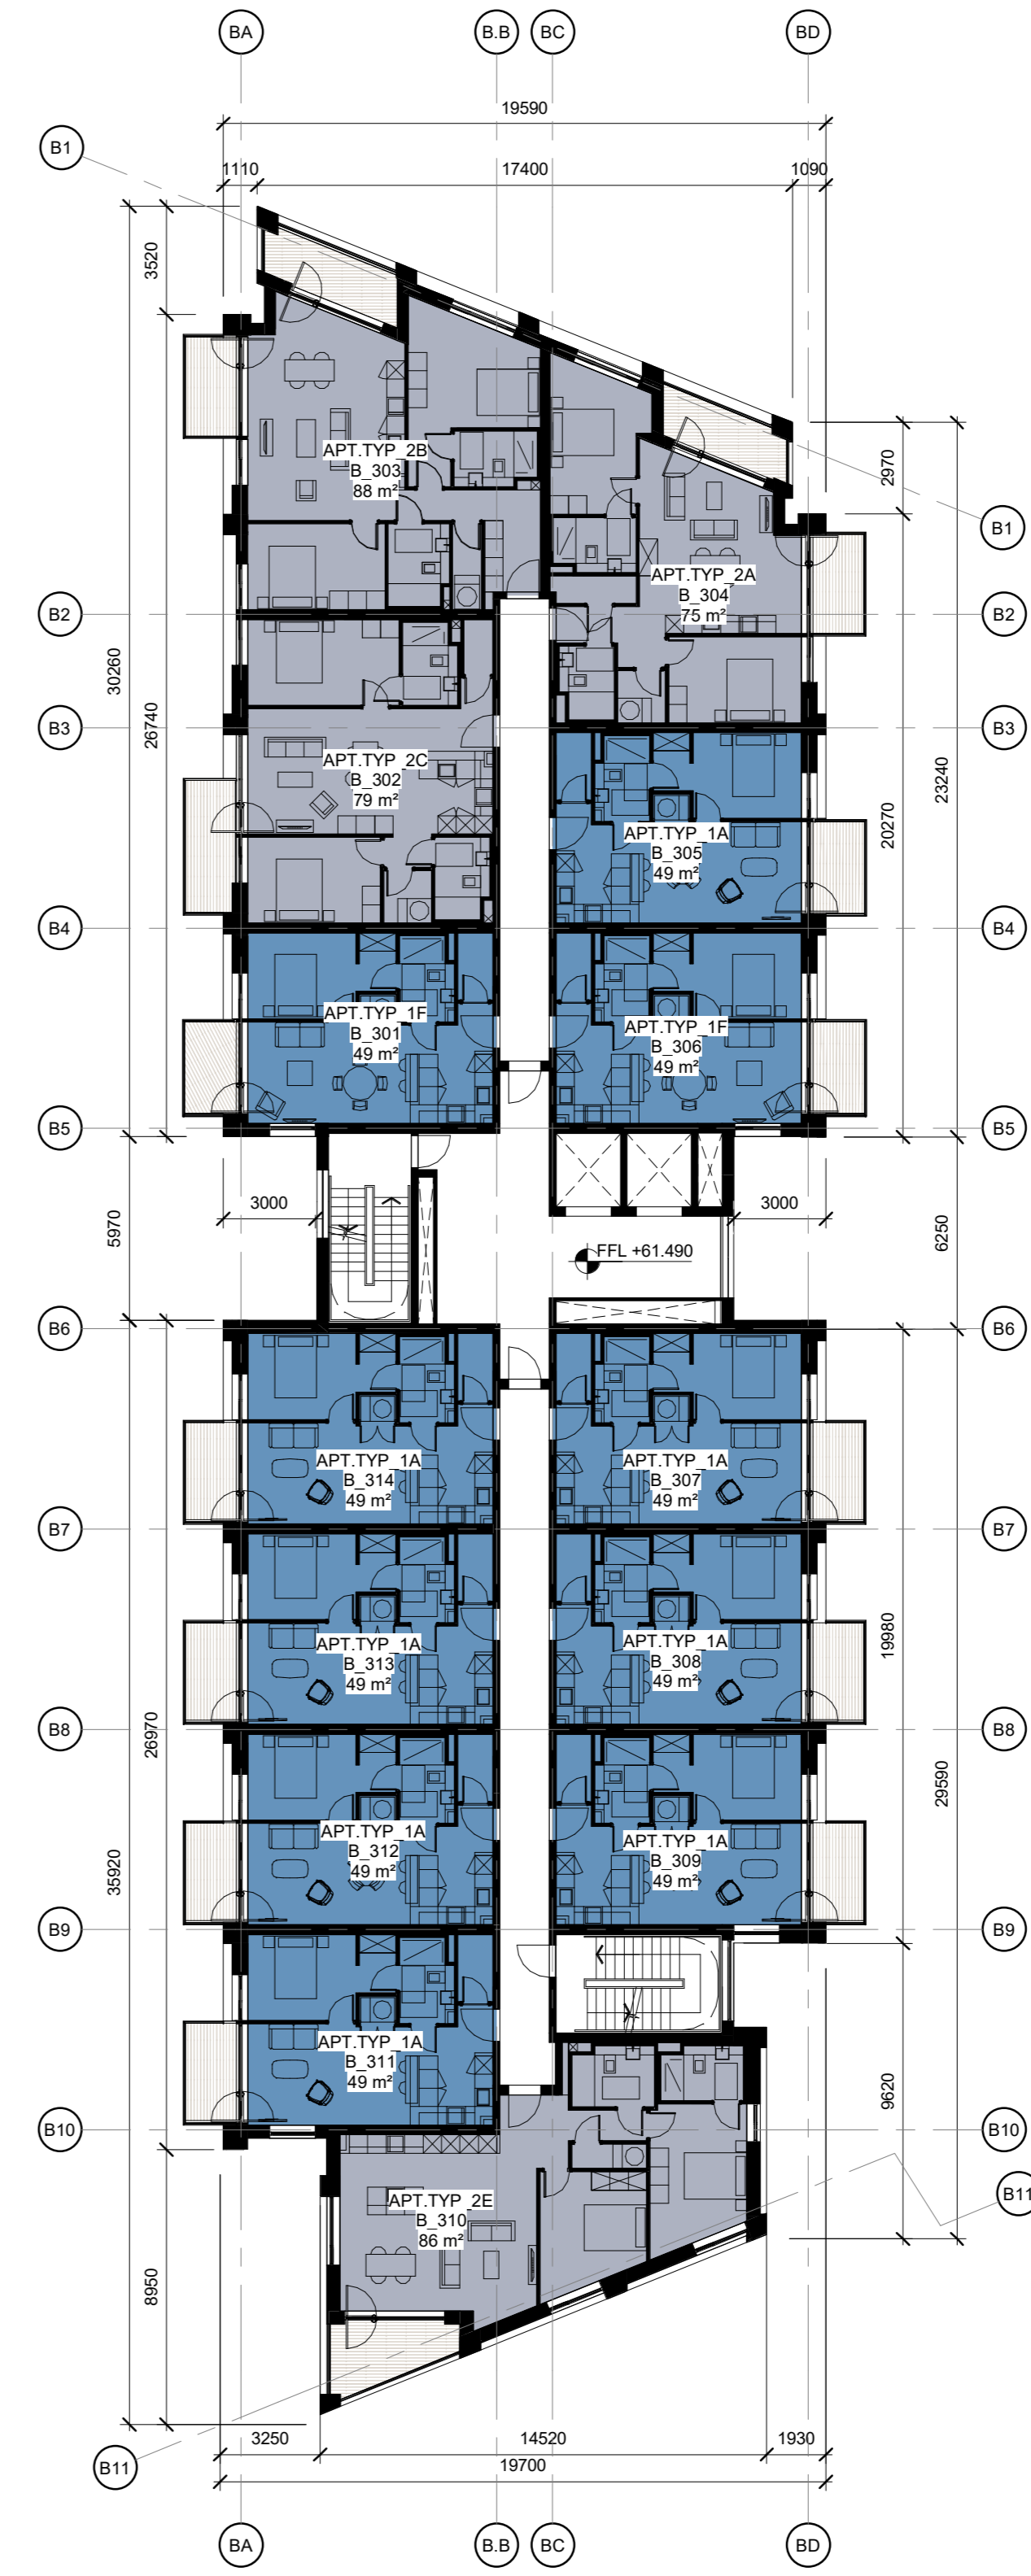

4 Building B -Third Floor Plan  
1: 200

- STUDIO
- 1 BED
- 2 BED
- 3 BED
- AMENITY

REV	DATE	DESCRIPTION	CHK	DRN
P2	DEC 2021	ISSUED FOR PLANNING		HAL
P1	FEB 2021	ISSUED FOR PRE-PLANNING	SA	AG

ISSUED FOR PLANNING APPROVAL

CLIENT  
Cornel Living

PROJECT  
Cornelscourt Residential Development, Dublin 18

DRAWING  
GA PLANS - BUILDING B

PROJECT NUMBER 50058	DATE 09/09/2021
SCALE @ A2: 1: 200	DRAWN/CHECKED: MOCCO/SABG
STATUS CODE A1	DRAWING NUMBER COR-HL-BB-ZZ-DR-A-1030
	REVISION P2