




STUDIO  
 1 BED  
 2 BED  
 3 BED

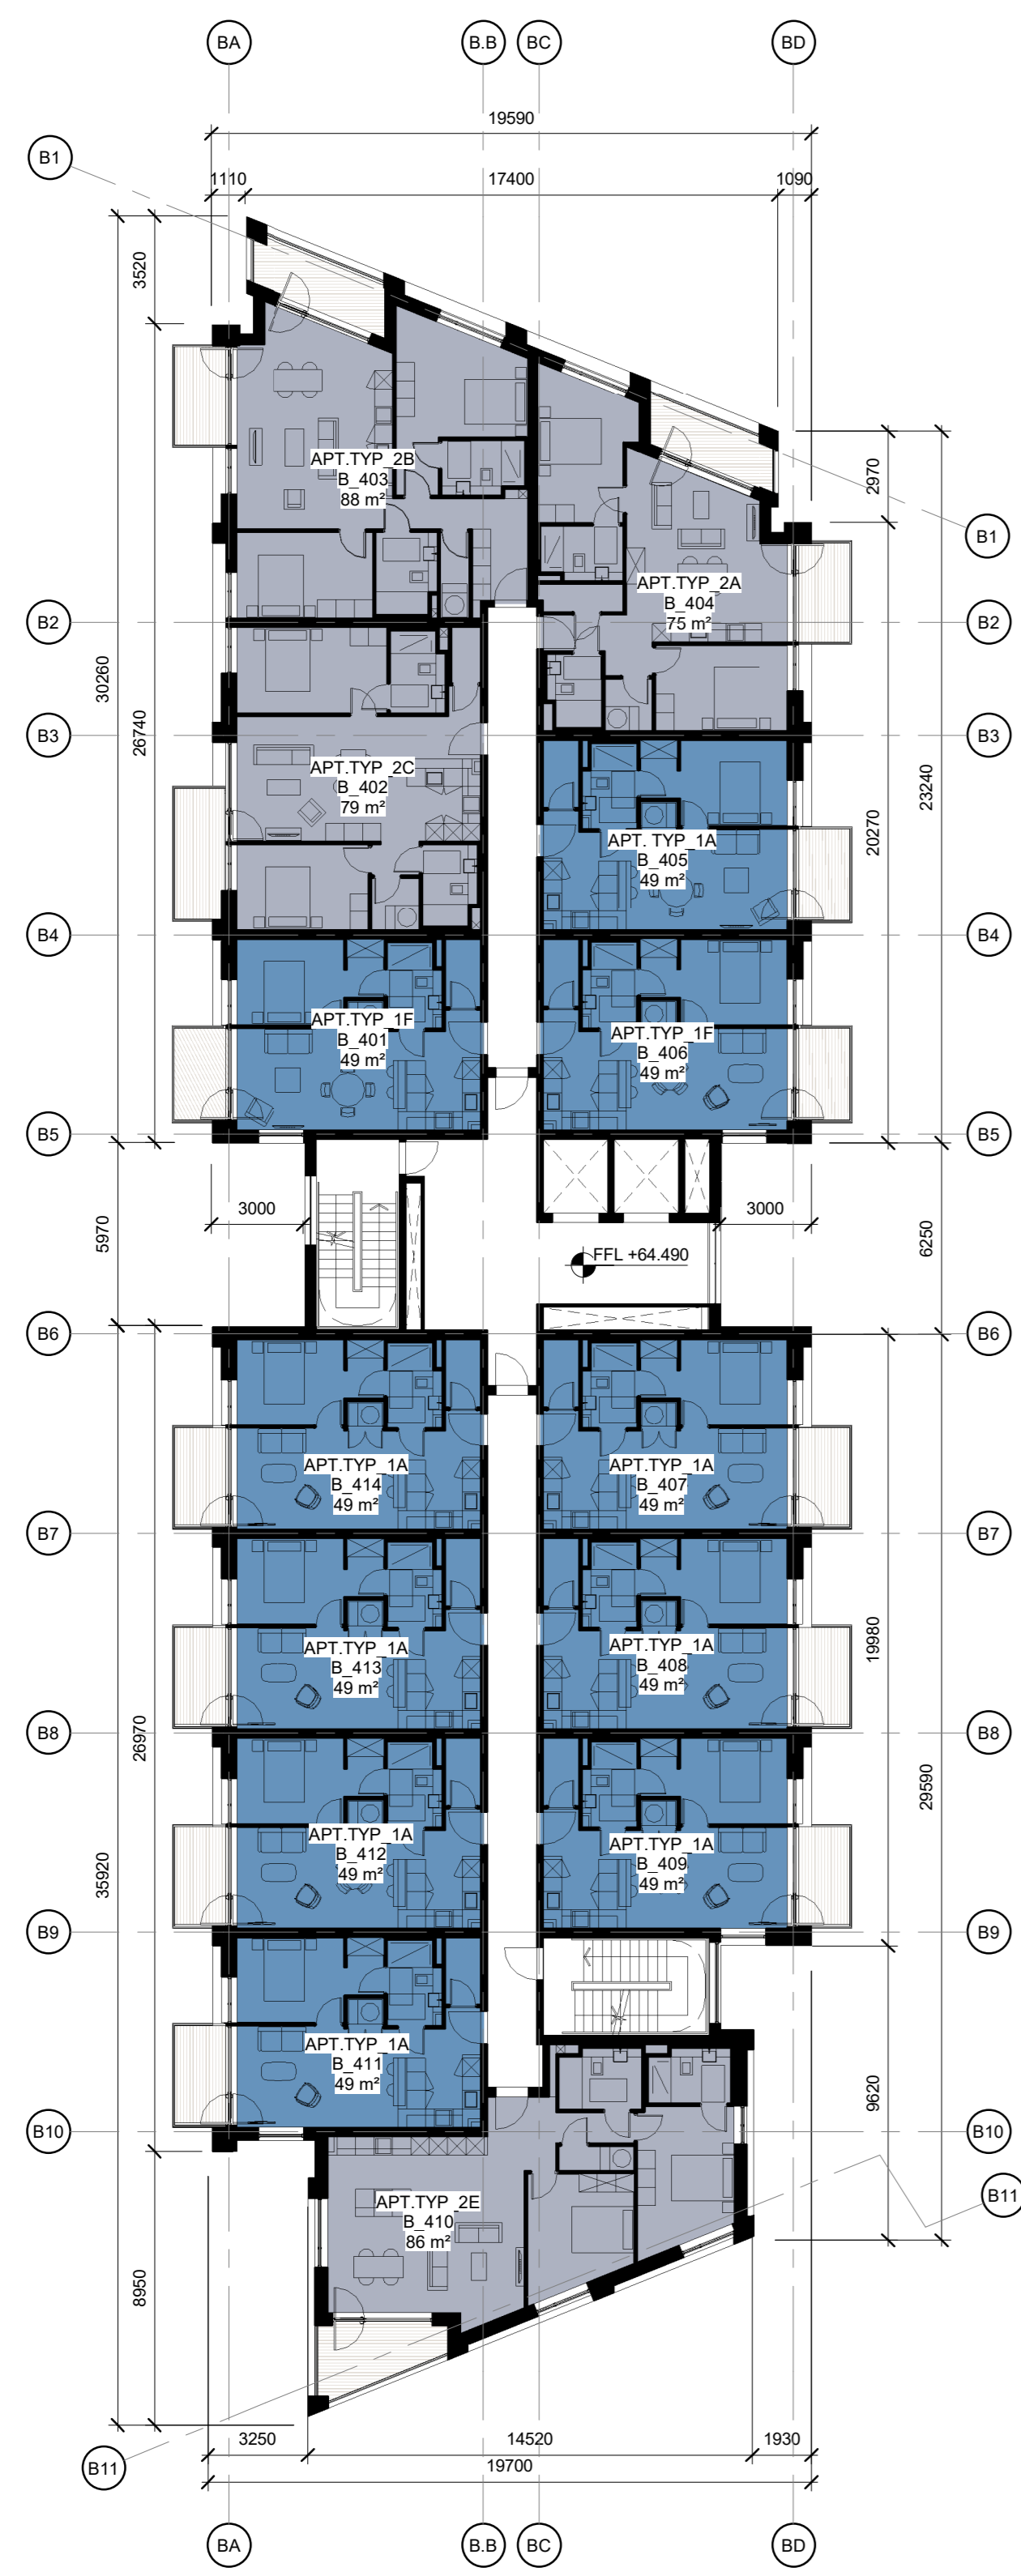

1 **Building B - Fourth Floor Plan**  
1 : 200

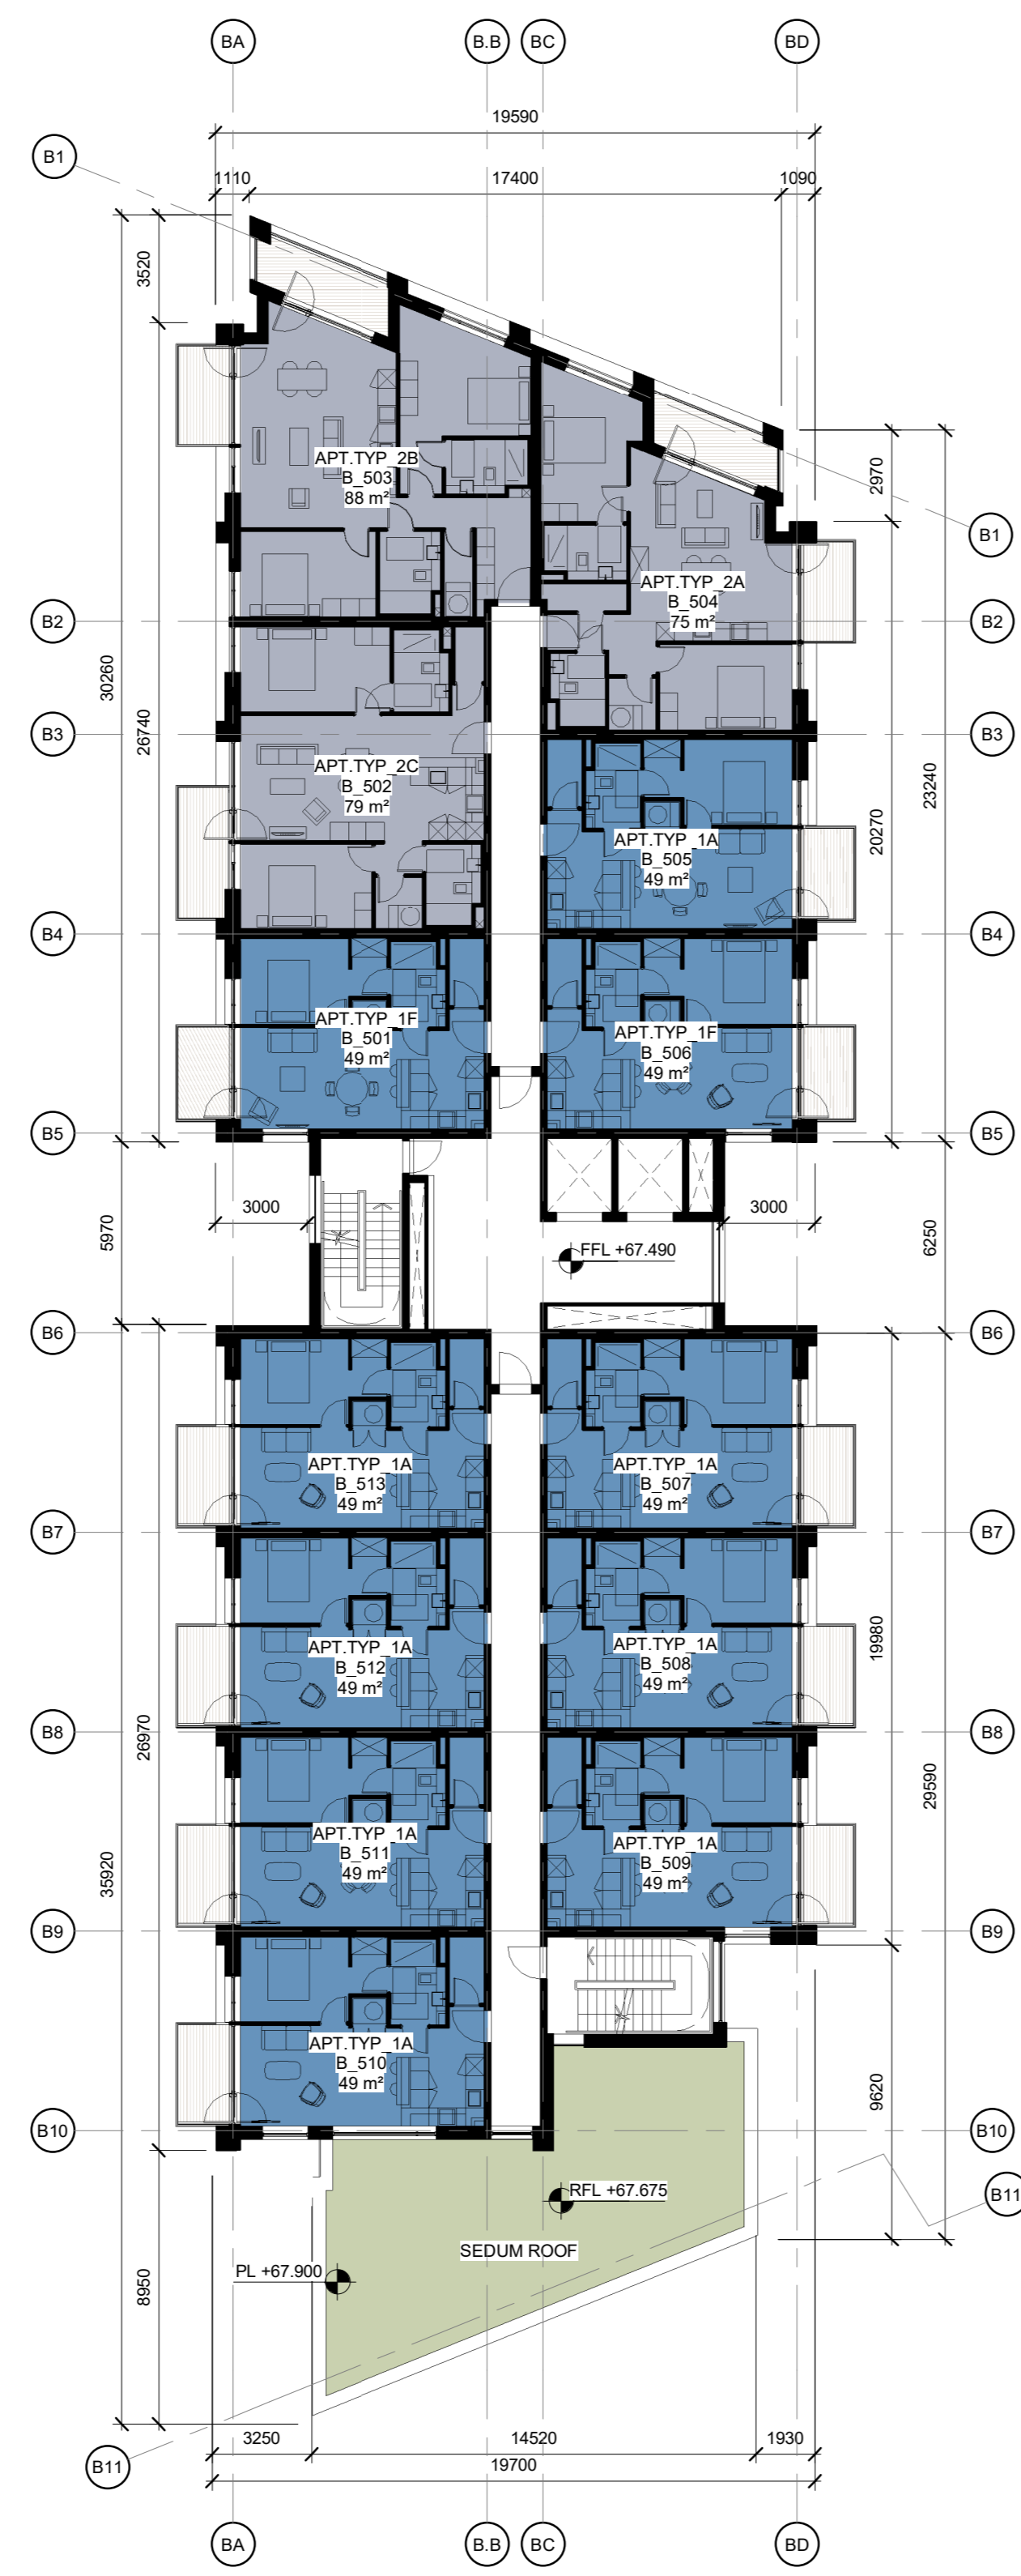

2 **Building B -Fifth Floor Plan**  
1 : 200

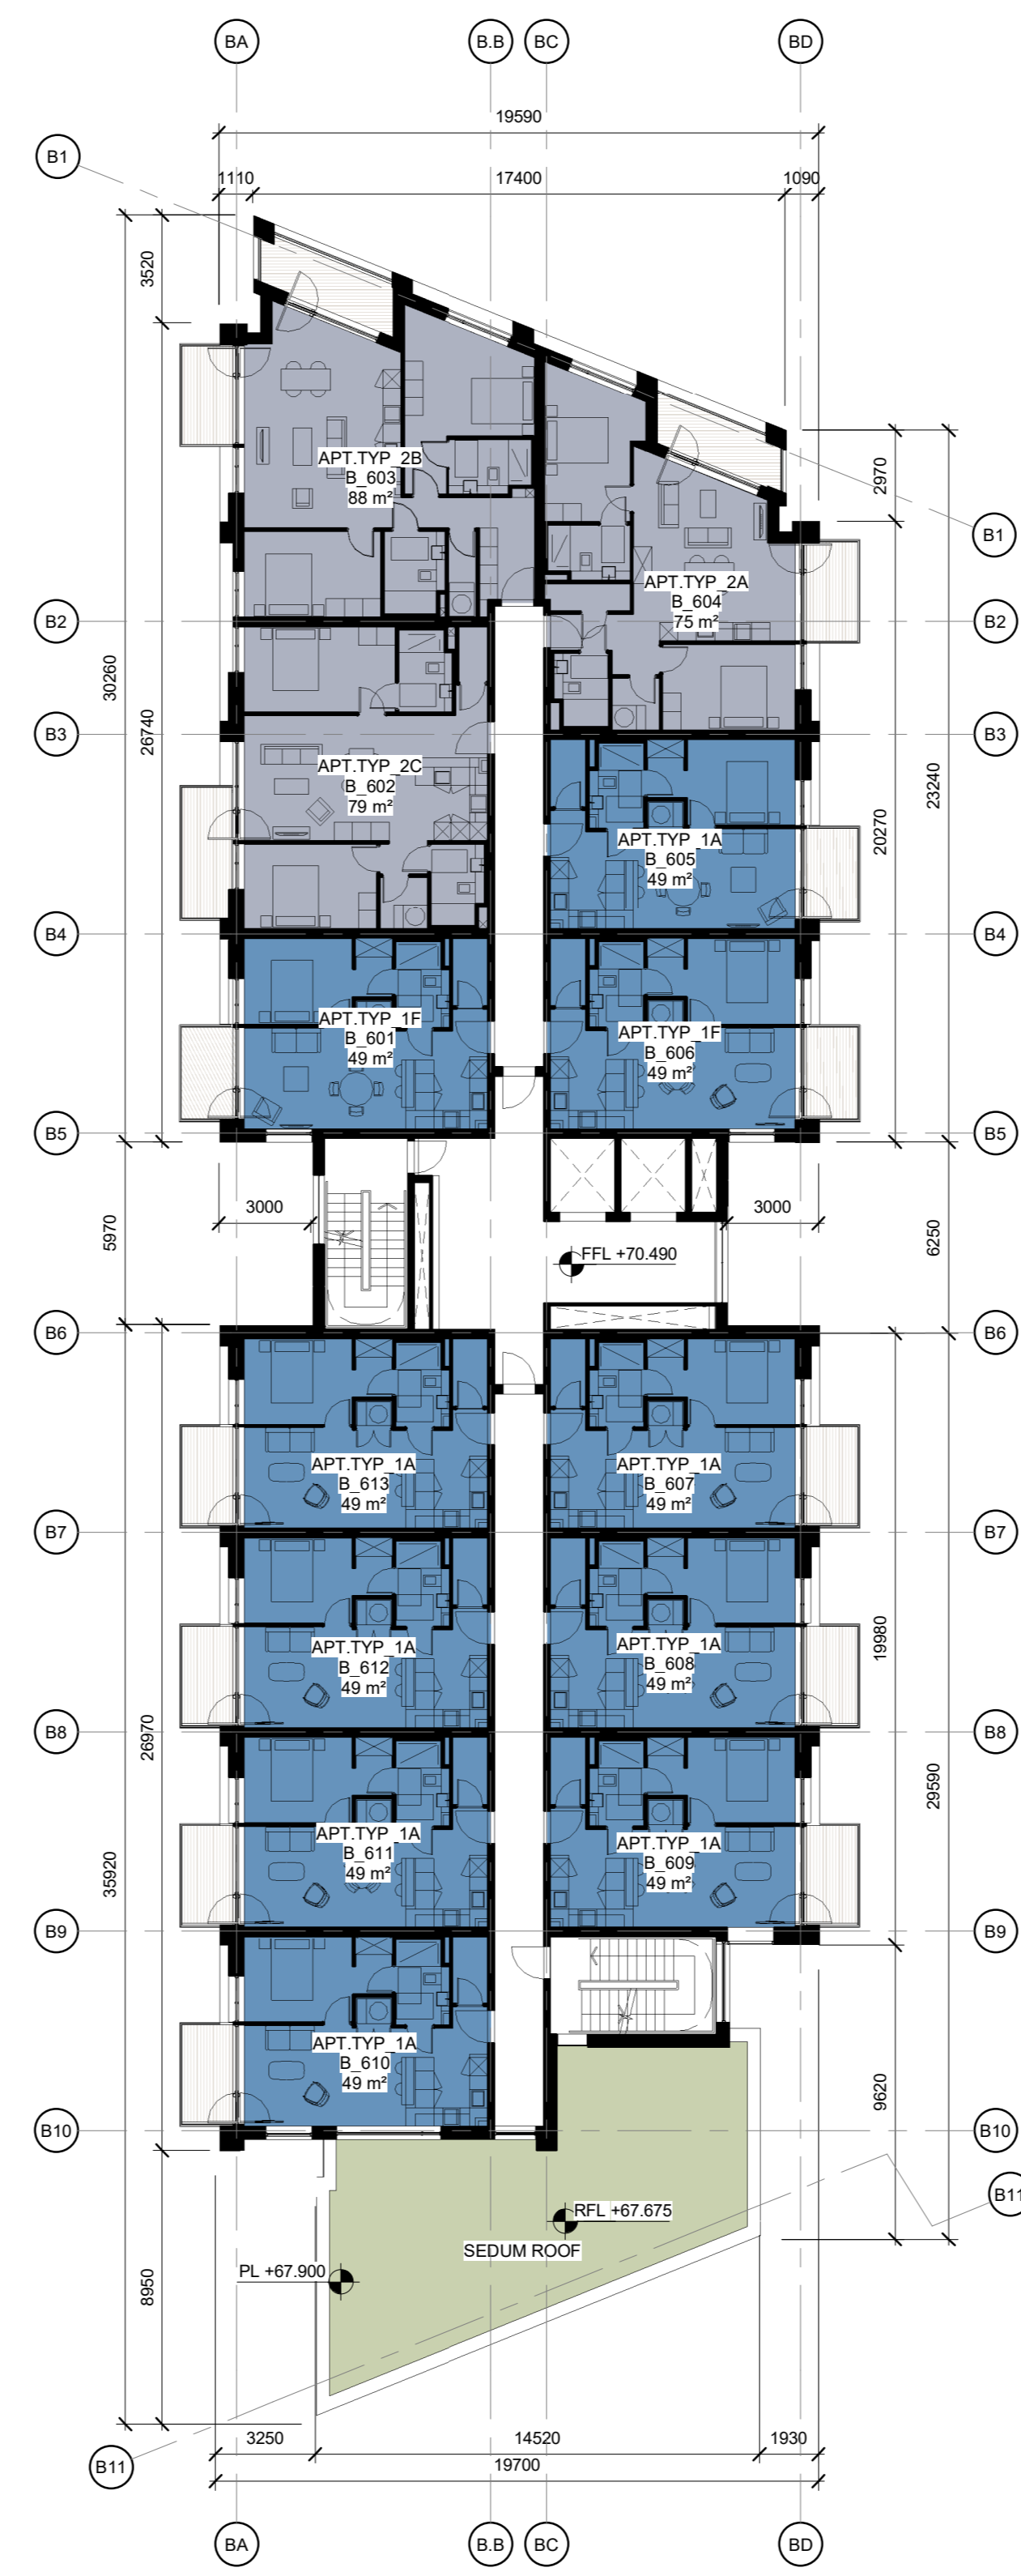

3 **Building B -Sixth Floor Plan**  
1 : 200



4 **Building B -Seventh Floor Plan**  
1 : 200

REV	DATE	DESCRIPTION	CHK	DRN
P2	DEC 2021	ISSUED FOR PLANNING		HAL
P1	FEB 2021	ISSUED FOR PRE-PLANNING	SA	AG
			BG	
			OKR	DRN

STATUS CODE DESCRIPTION  
**ISSUED FOR PLANNING APPROVAL**

CLIENT  
**Cornel Living**

PROJECT  
**Cornelscourt Residential Development, Dublin 18**

DRAWING  
**GA PLANS - BUILDING B**

PROJECT NUMBER 50058	DATE 09/09/2021
SCALE @ A2: 1 : 200	DRAWN/CHECKED: MOCCO/SABG
STATUS CODE: A1	DRAWING NUMBER COR-HL-BB-ZZ-DR-A-1031
	REVISION P2