



1 Building B - Eighth Floor Plan
1 : 200

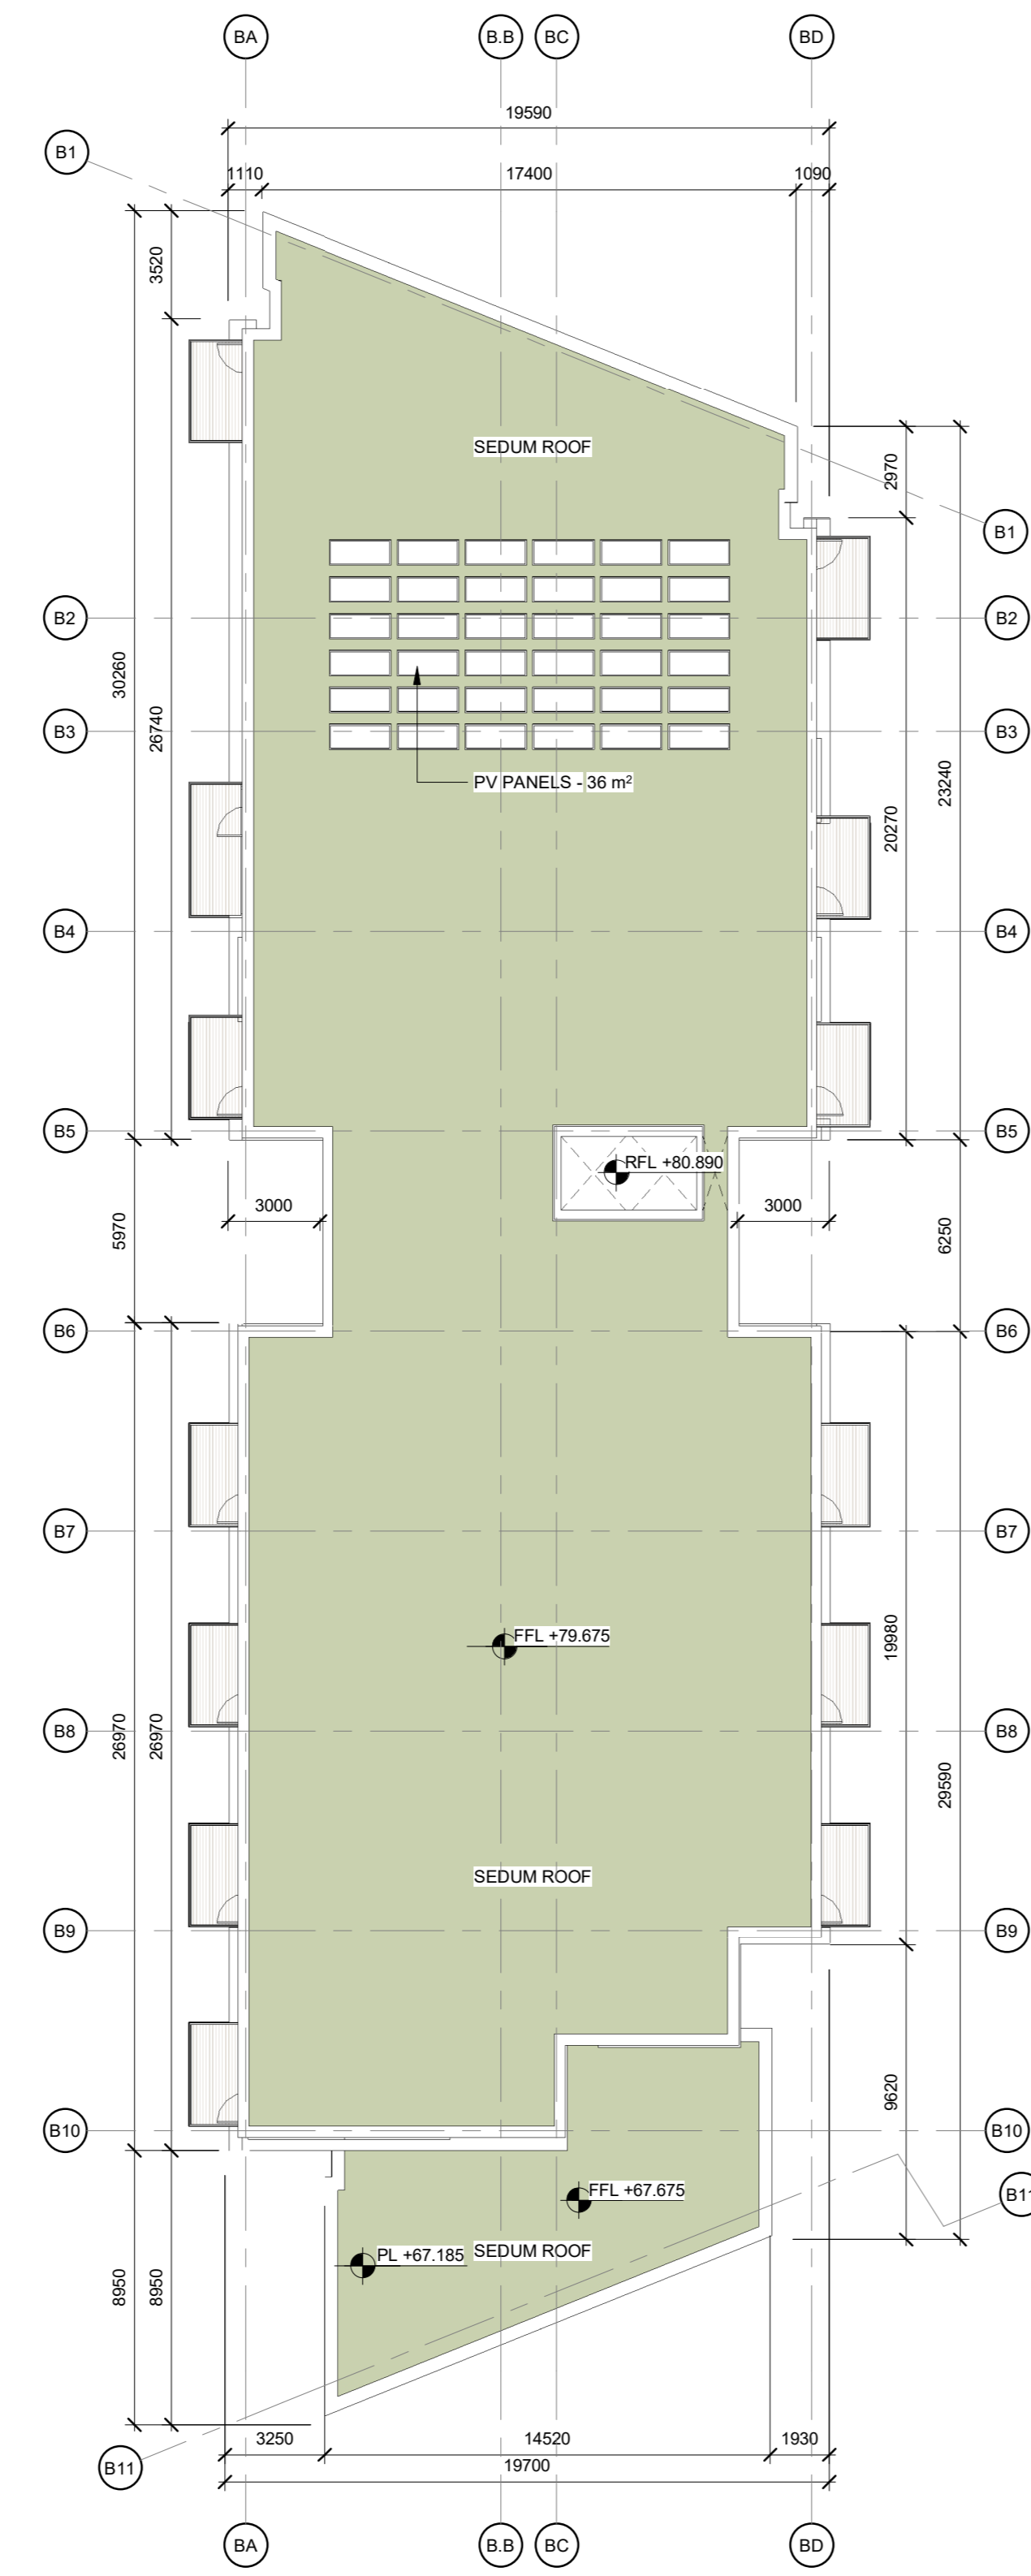

2 Building B - Roof Plan
1 : 200

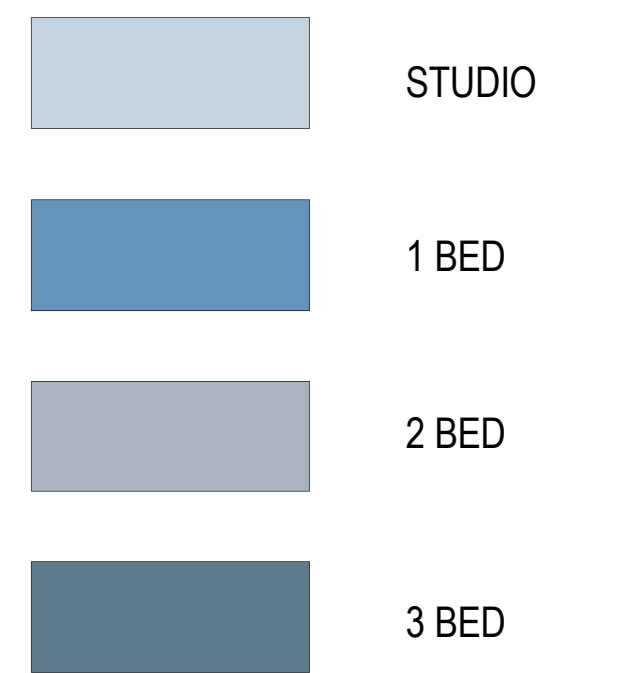

REV	DATE	DESCRIPTION	CHK	DRN
P2	DEC 2021	ISSUED FOR PLANNING	HAL	
P1	FEB 2021	ISSUED FOR PRE-PLANNING	SA, A	AS

ISSUED FOR PLANNING APPROVAL

CLIENT
Cornel Living

PROJECT
Cornelscourt Residential Development, Dublin 18

DRAWING
GA PLANS - BUILDING B

PROJECT NUMBER: 50558 DATE: 09/09/2021
SCALE @ A2: 1:200 DRAWING CHECKED: MOCO/SABG

STATUS CODE: A1 DRAWING NUMBER: COR-HL-BB-ZZ-DR-A-1032 REVISION: P2