



REFER TO DRAWING:
COR-HJL-SW-B1-DR-A-10B1

5 Building C - Lower Ground Floor Plan
1 : 200

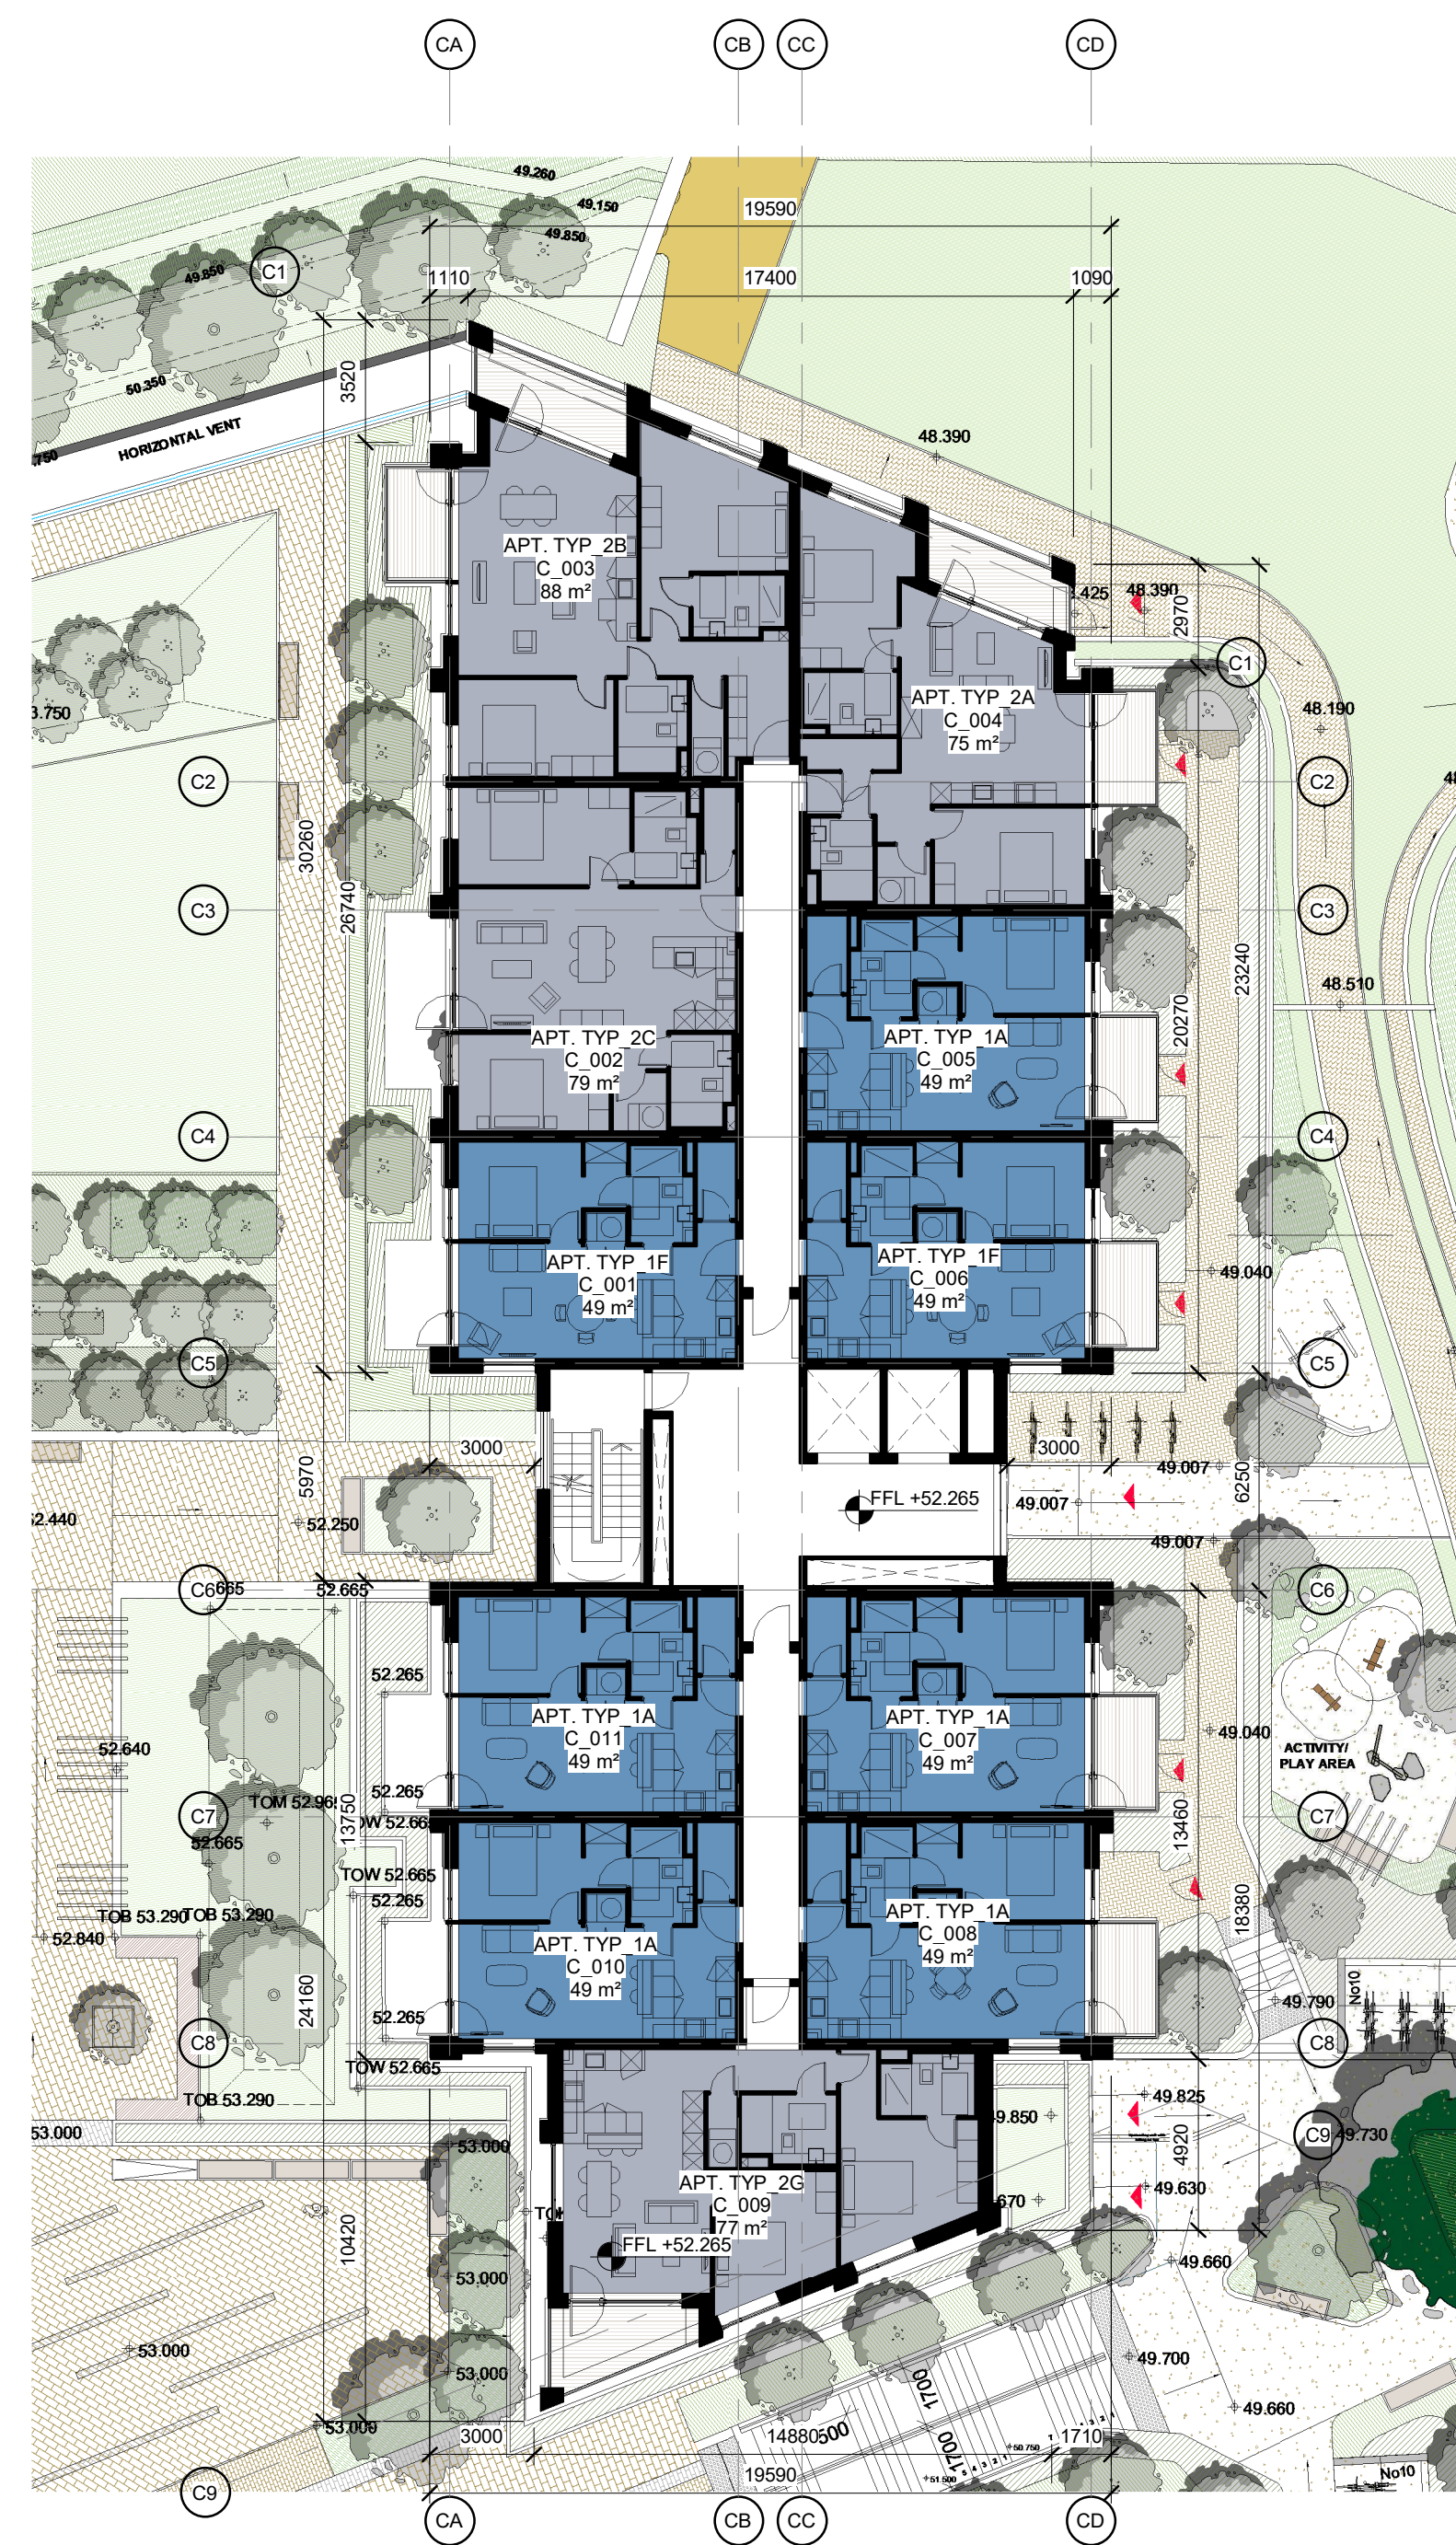


1 Building C -Ground Floor Plan
1 : 200

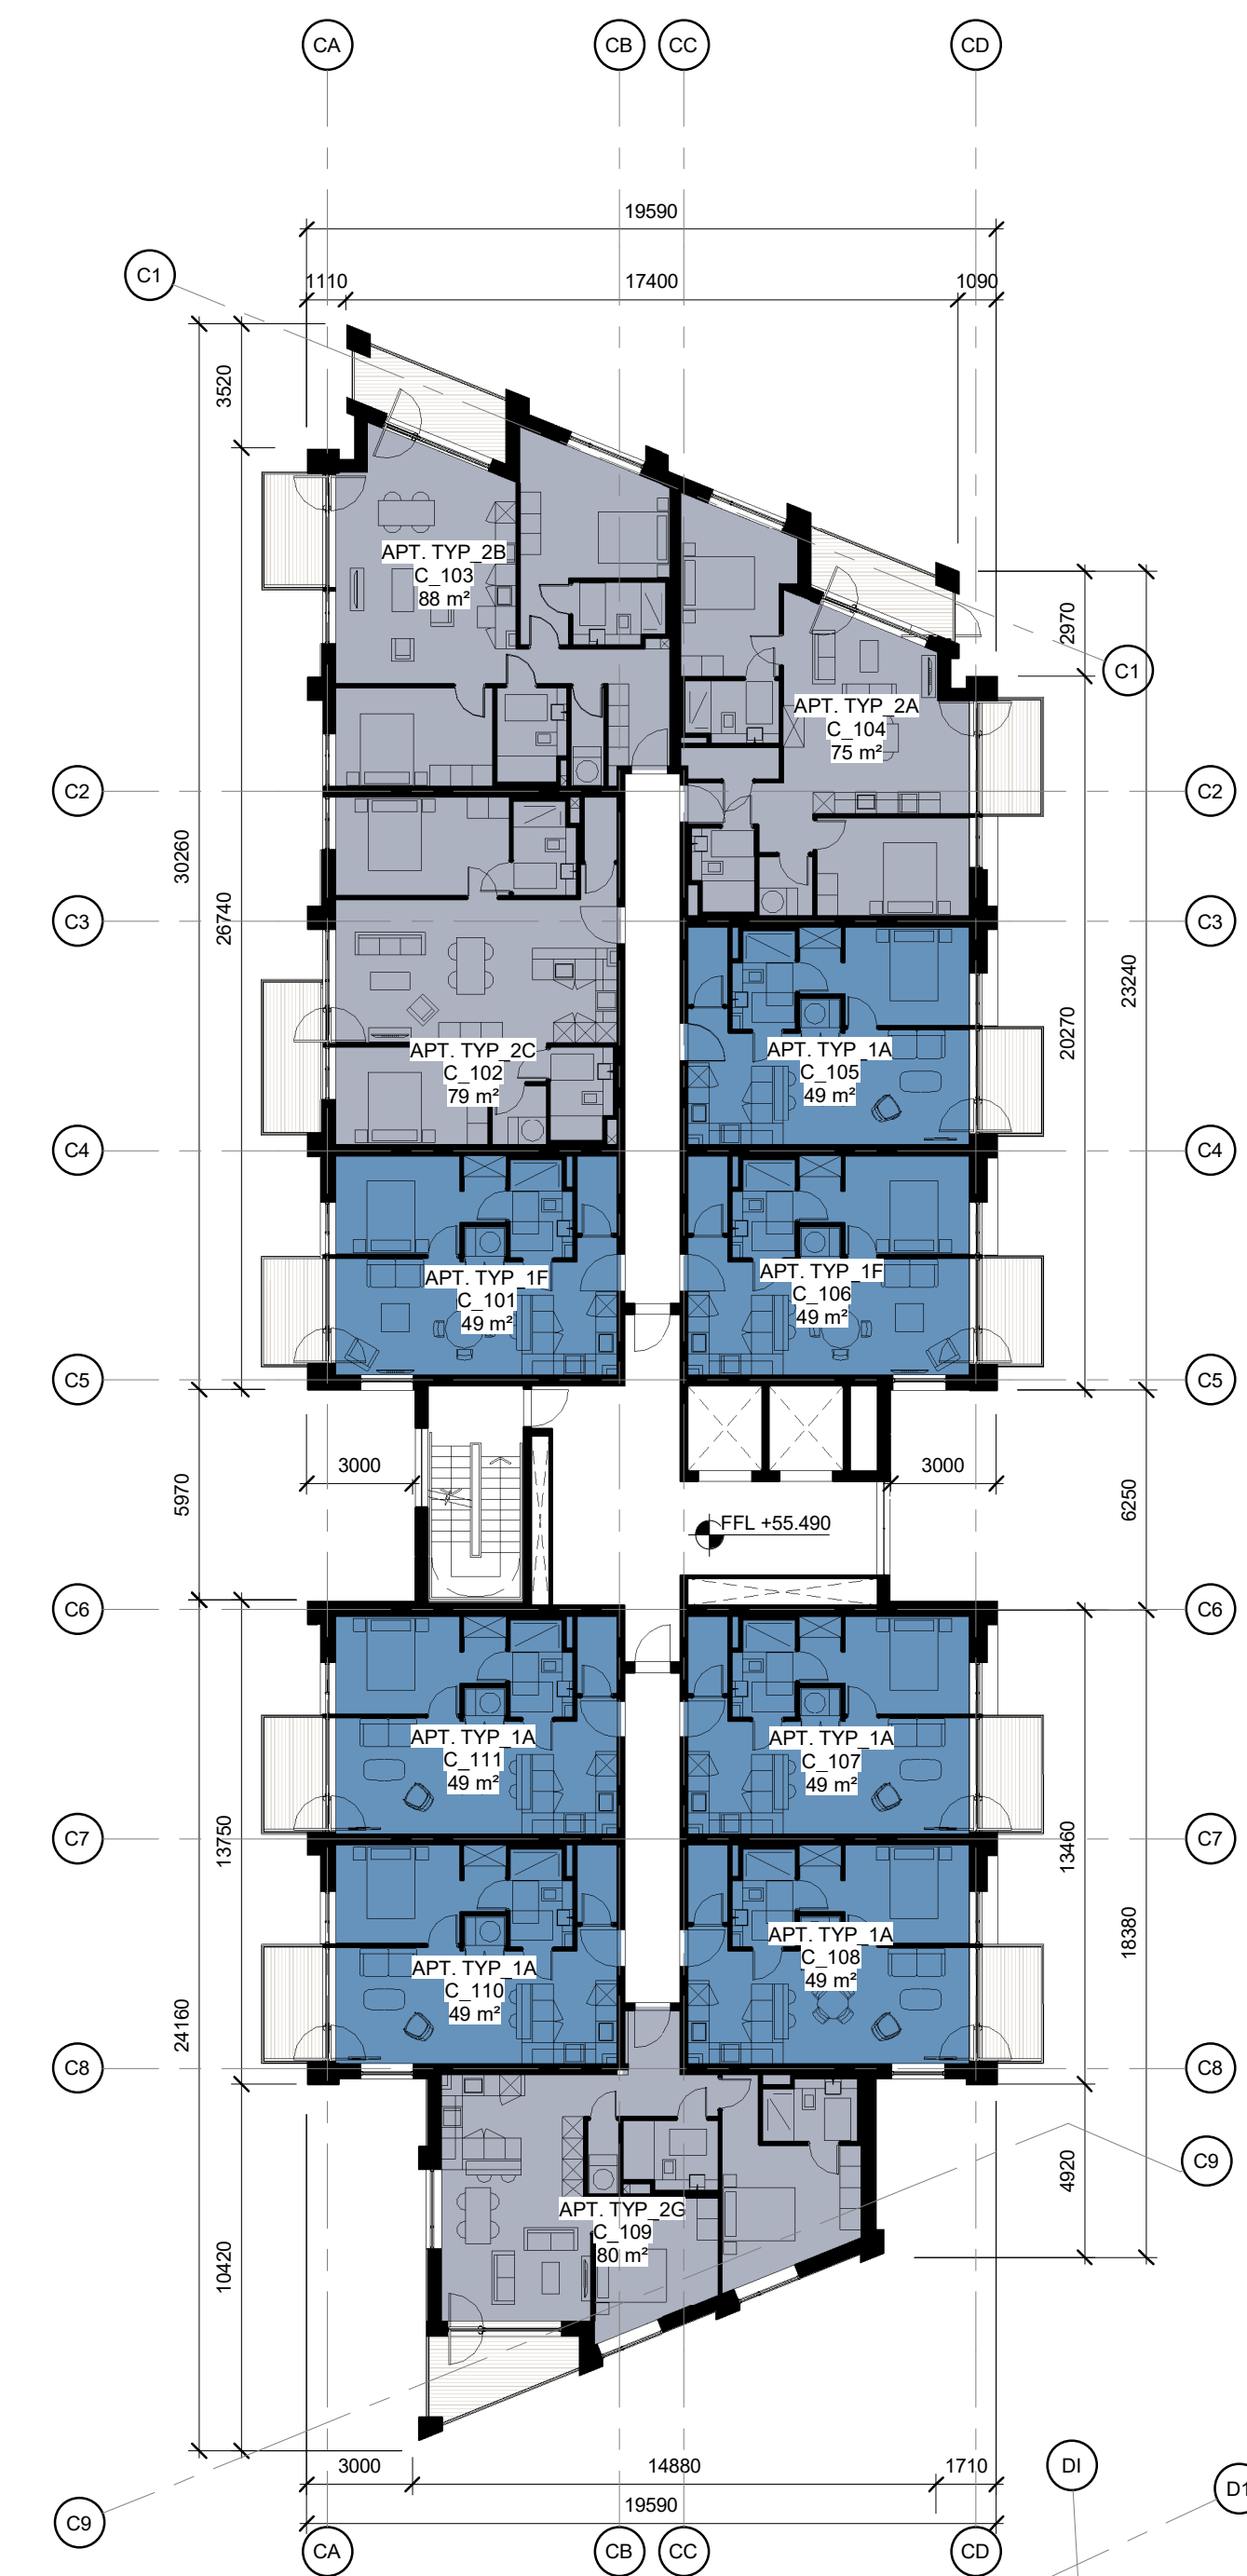

2 Building C -First Floor Plan
1 : 200



3 Building C - Second Floor Plan
1 : 200

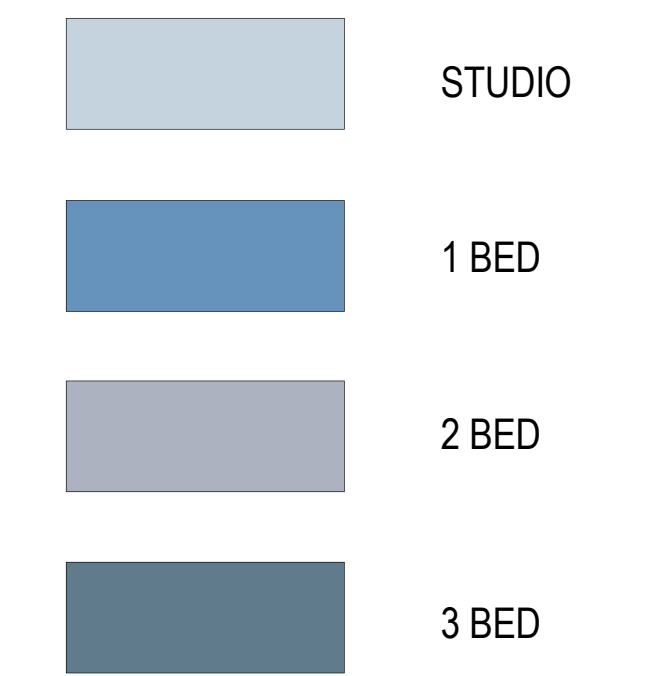

REV	DATE	DESCRIPTION	CHK	DRN
P2	DEC 2021	ISSUED FOR PLANNING	HAL	
P1	FEB 2021	ISSUED FOR PRE-PLANNING	SA L	AG

ISSUED FOR PLANNING APPROVAL

CLIENT
Cornel Living

PROJECT
Cornelscourt Residential Development, Dublin 18

DRAWING
GA PLANS - BUILDING C

PROJECT NUMBER
50058

DATE
09/09/2021

SCALE @ A2:
1 : 200

DRAWN/CHECKED:
MOOO/SABG

STATUS CODE: DRAWING NUMBER REVISION
A1 COR-HJL-BC-ZZ-DR-A-10A0 P2

Henry J Lyons

Architecture + Interiors
henryjlyons.com

+353 1 888 3333
info@henryjlyons.com

51-54 Parnass Street
Dublin D02 X466