




3 Building C - Third Floor Plan
1 : 200

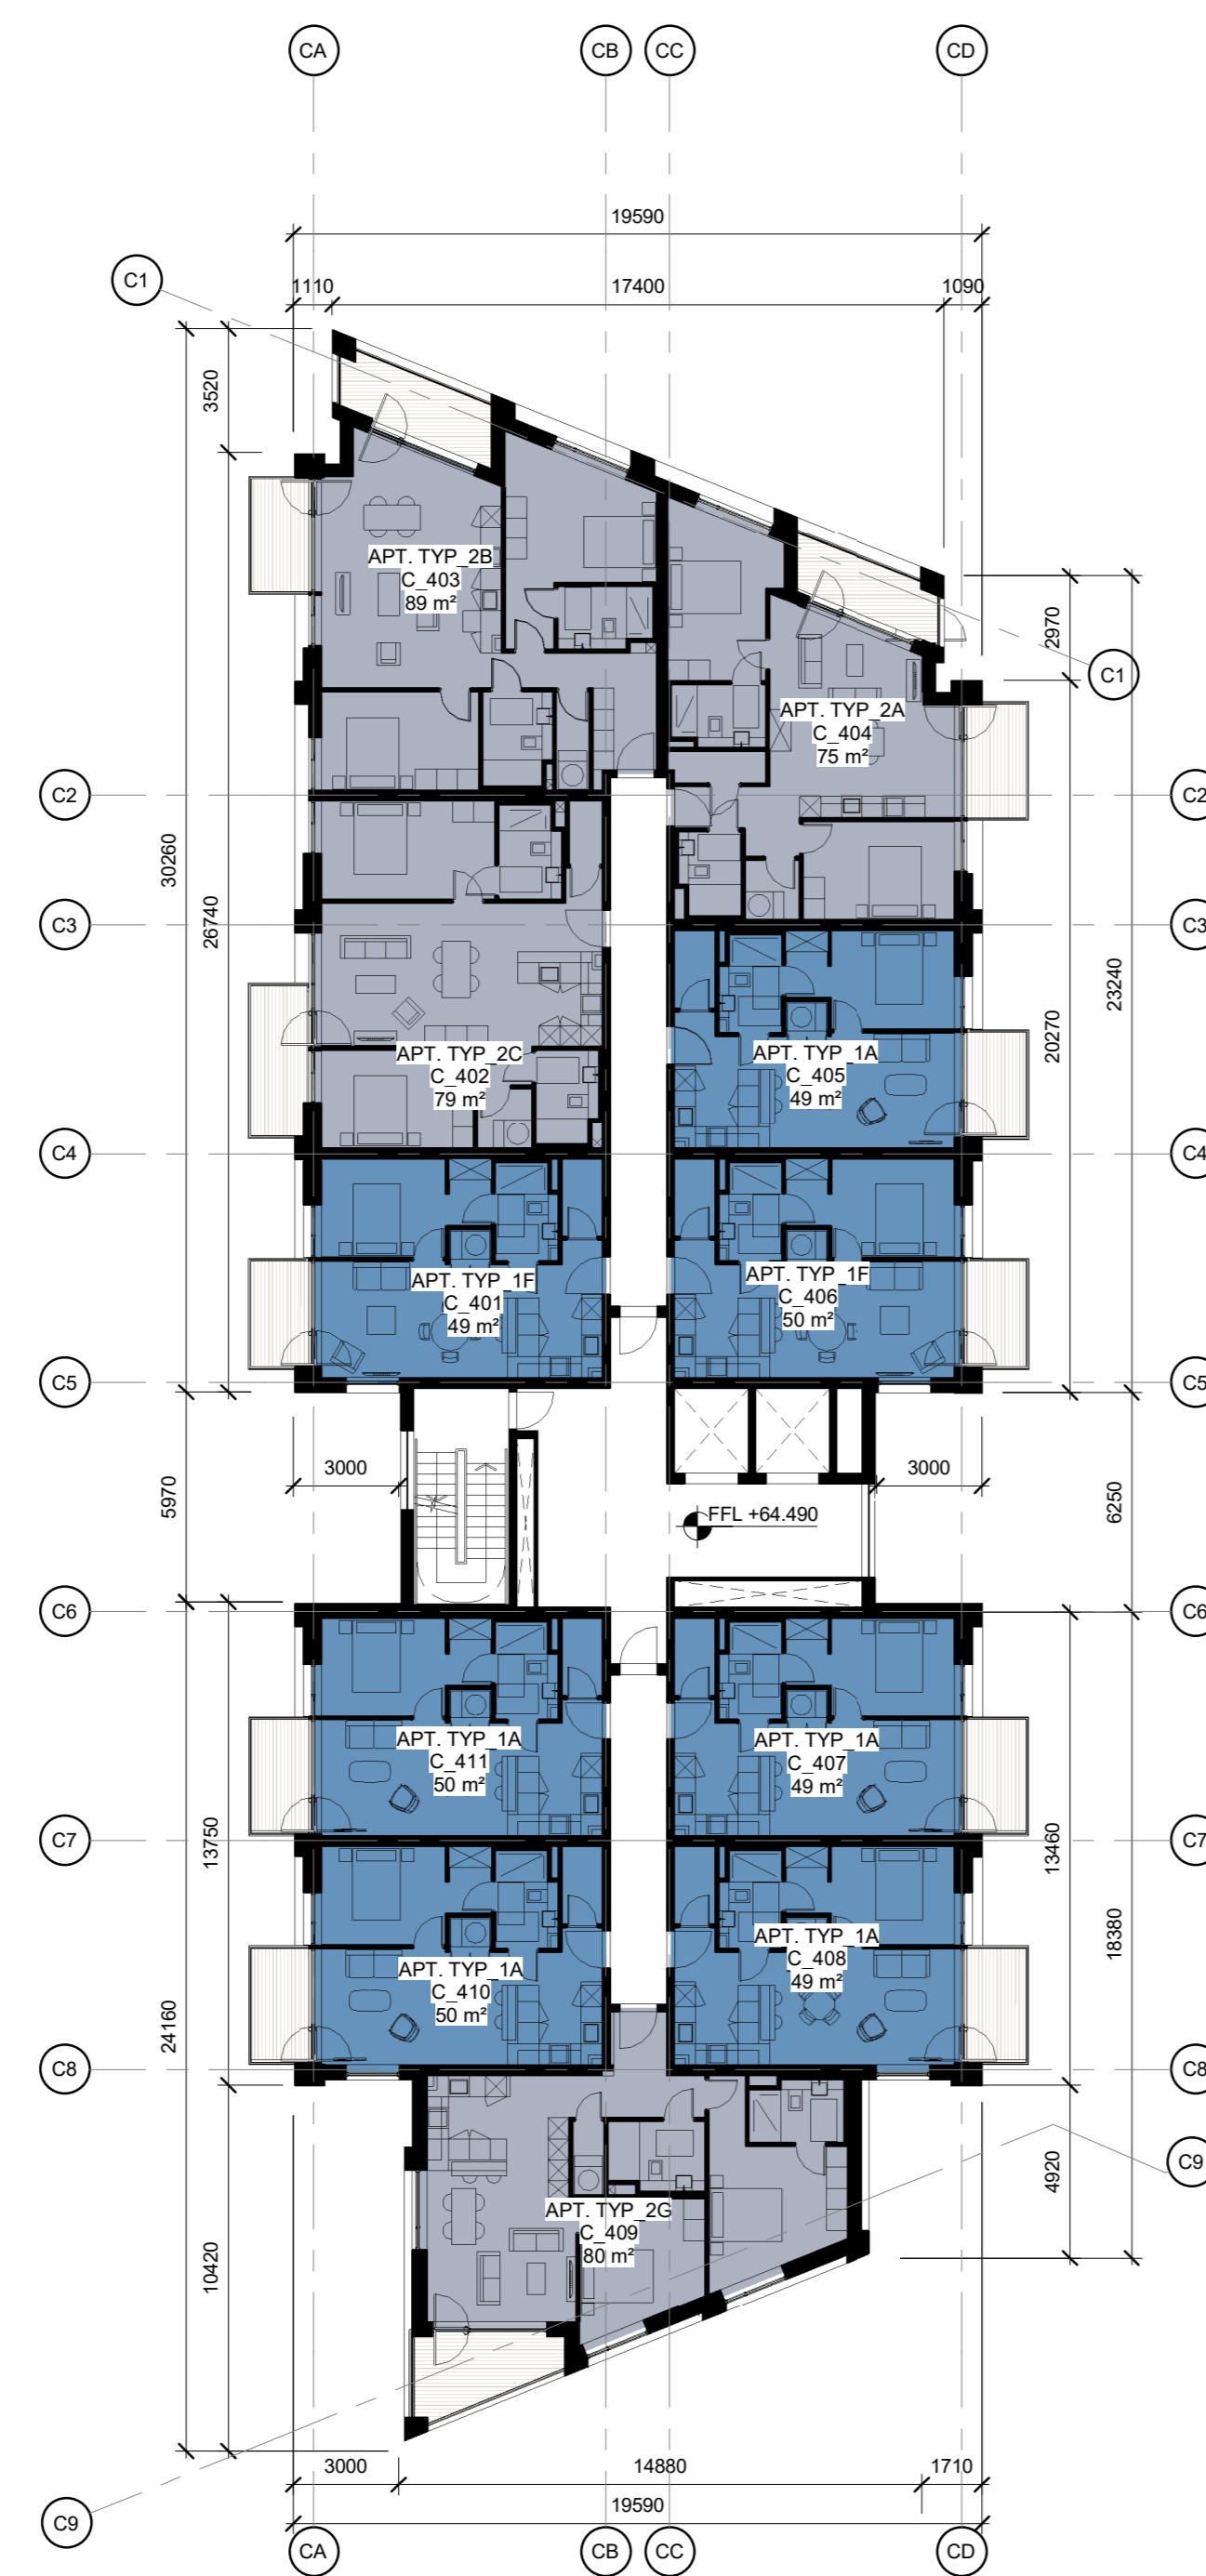

1 Building C - Fourth Floor Plan
1 : 200

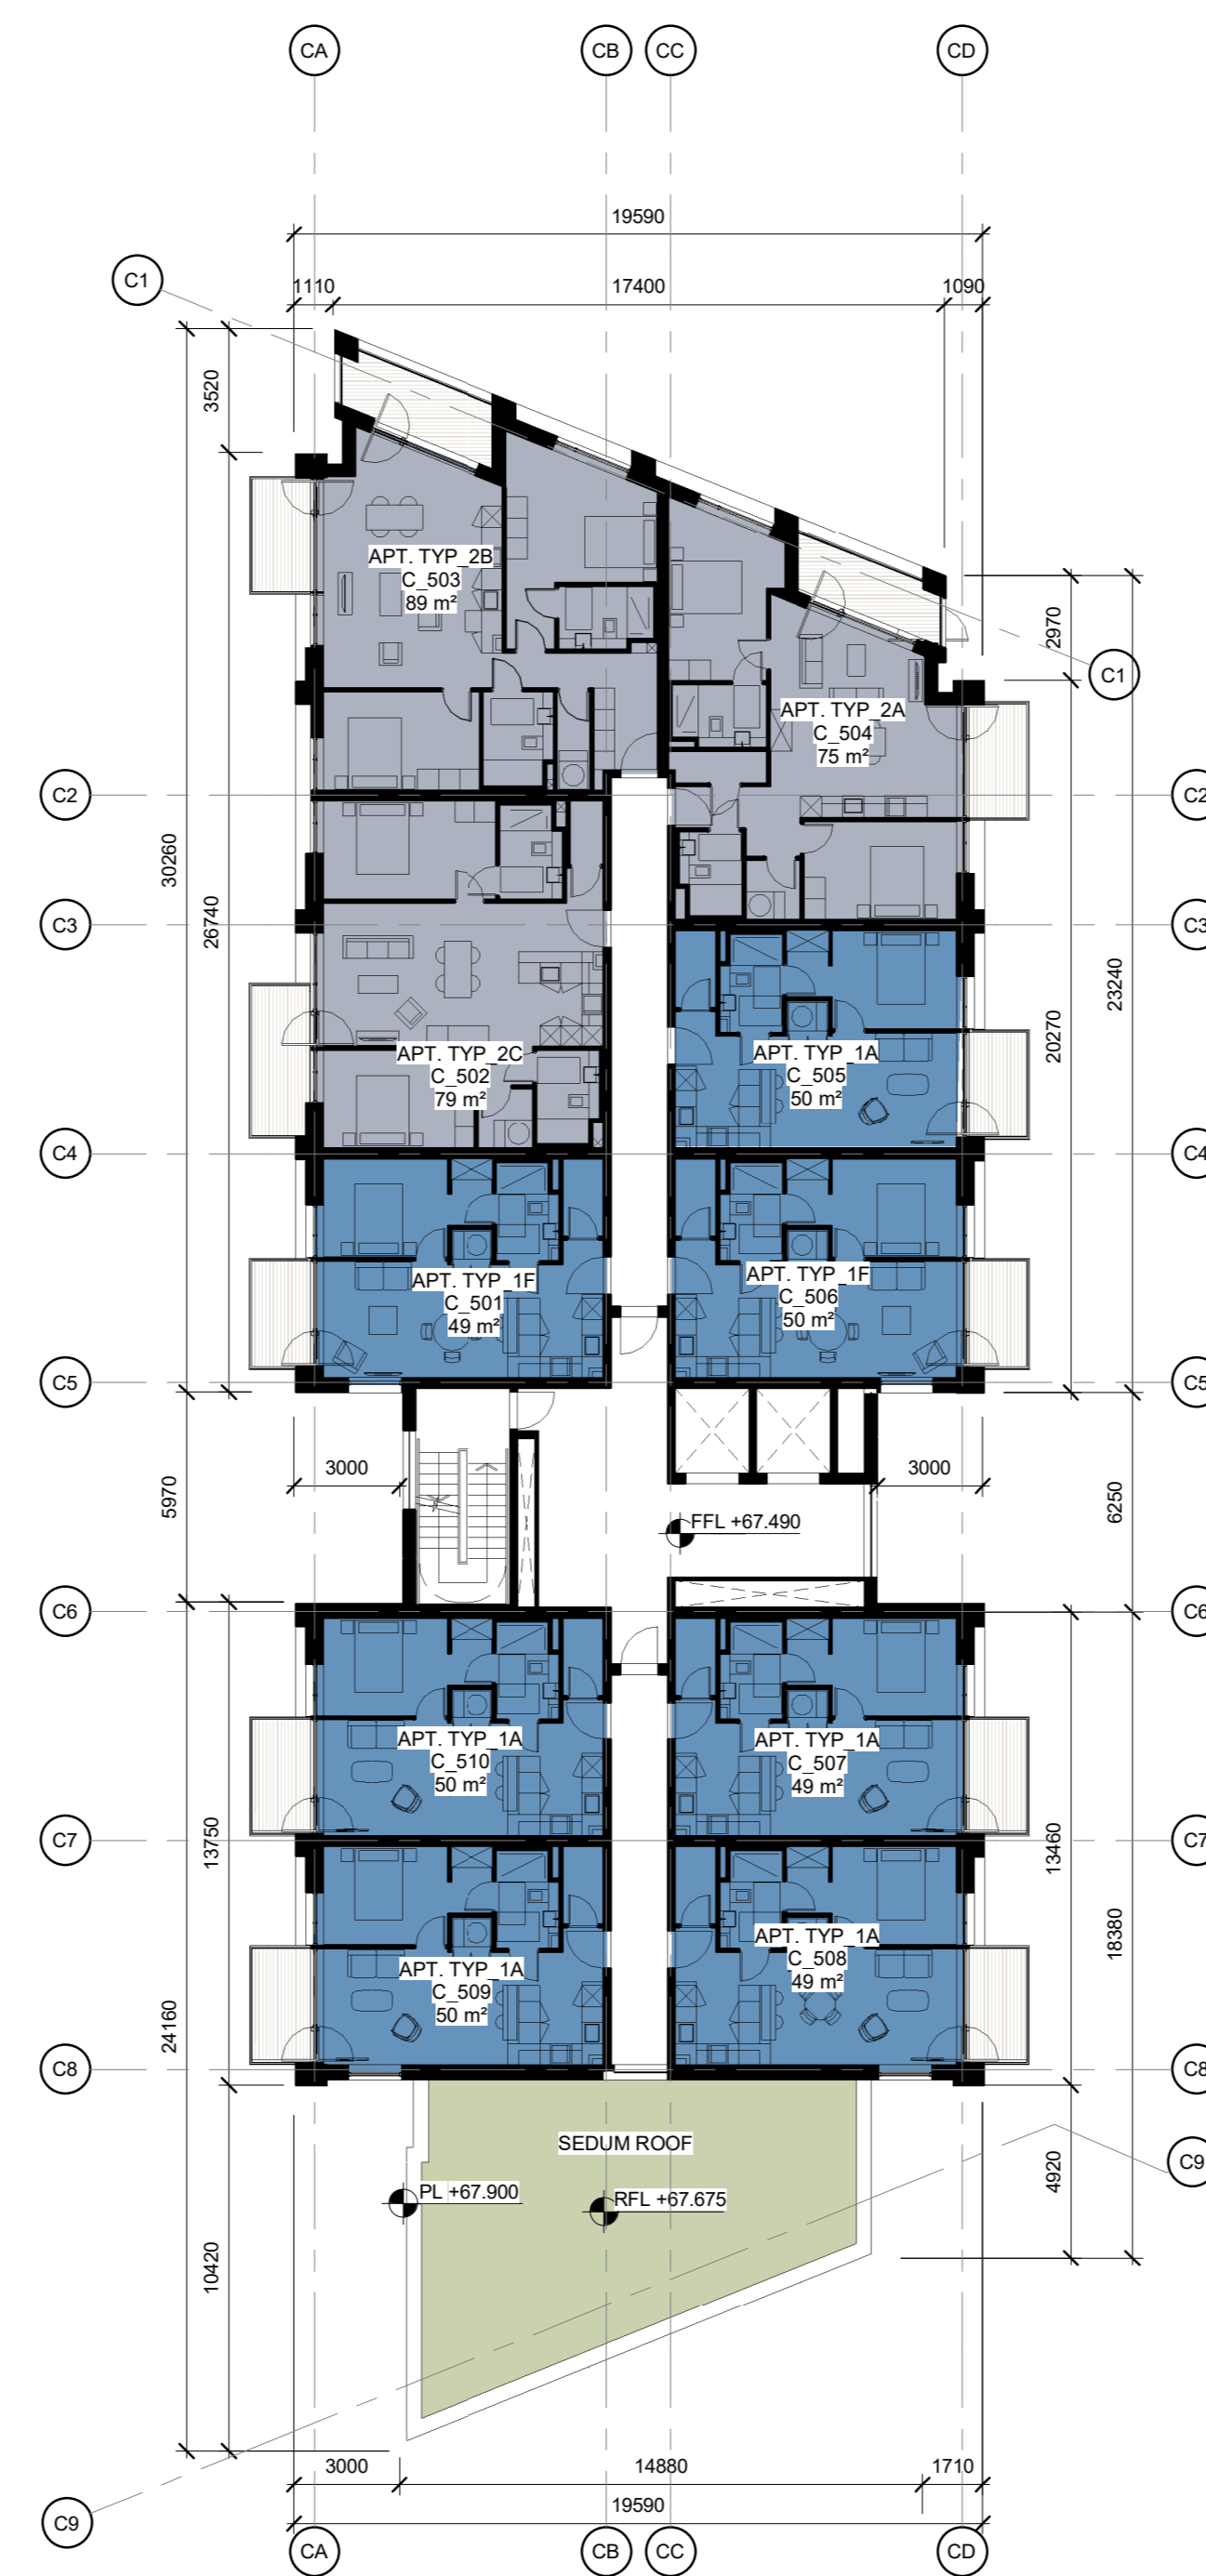

2 Building C - Fifth Floor Plan
1 : 200

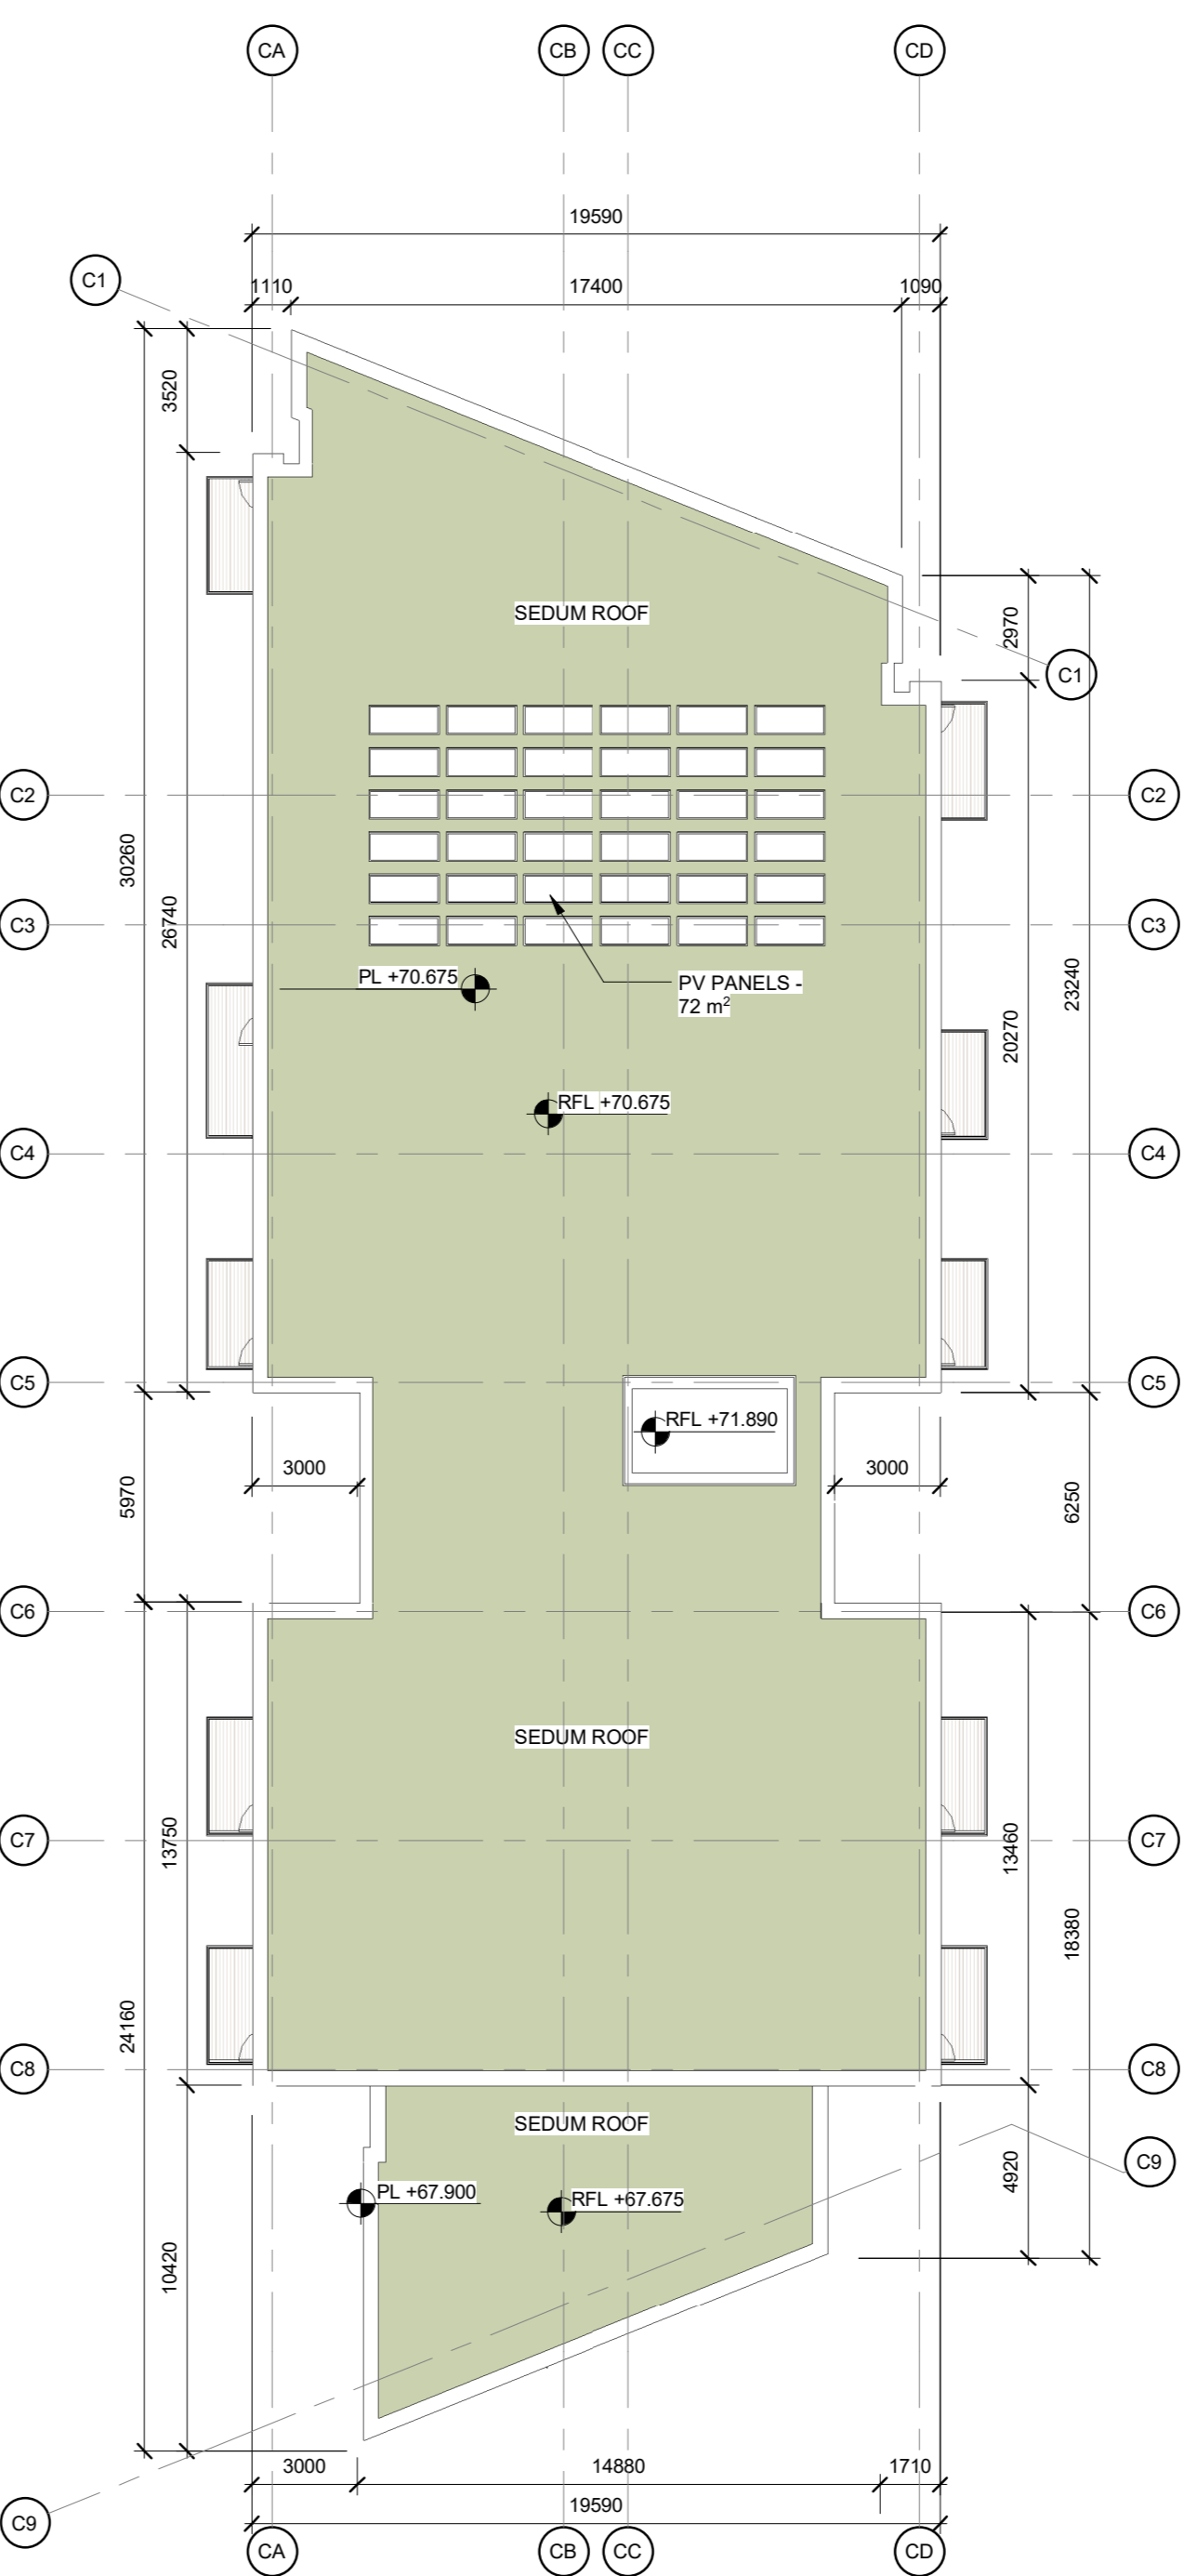

4 Building C - Roof Plan
1 : 200

- STUDIO
- 1 BED
- 2 BED
- 3 BED

REV	DATE	DESCRIPTION	CHK	DRN
P2	DEC 2021	ISSUED FOR PLANNING	HAL	
P1	FEB 2021	ISSUED FOR PRE-PLANNING	SA L	AG

STATUS CODE DESCRIPTION
ISSUED FOR PLANNING APPROVAL

CLIENT
Cornel Living

PROJECT
Cornelscourt Residential Development, Dublin 18

DRAWING
GA PLANS - BUILDING C

PROJECT NUMBER 50558	DATE 09/09/2021
SCALE @ A2: 1 : 200	DRAWN/CHECKED: MOCCO/SABG
STATUS CODE: A1	DRAWING NUMBER COR-HL-BC-ZZ-DR-A-1041
	REVISION P2

Henry J Lyons

Architecture + Interiors
henryjlyons.com
+353 1 888 3333
info@henryjlyons.com
51-54 Parnass Street
Dublin D02 X466