



1 Building D - First Floor Plan  
1 : 200

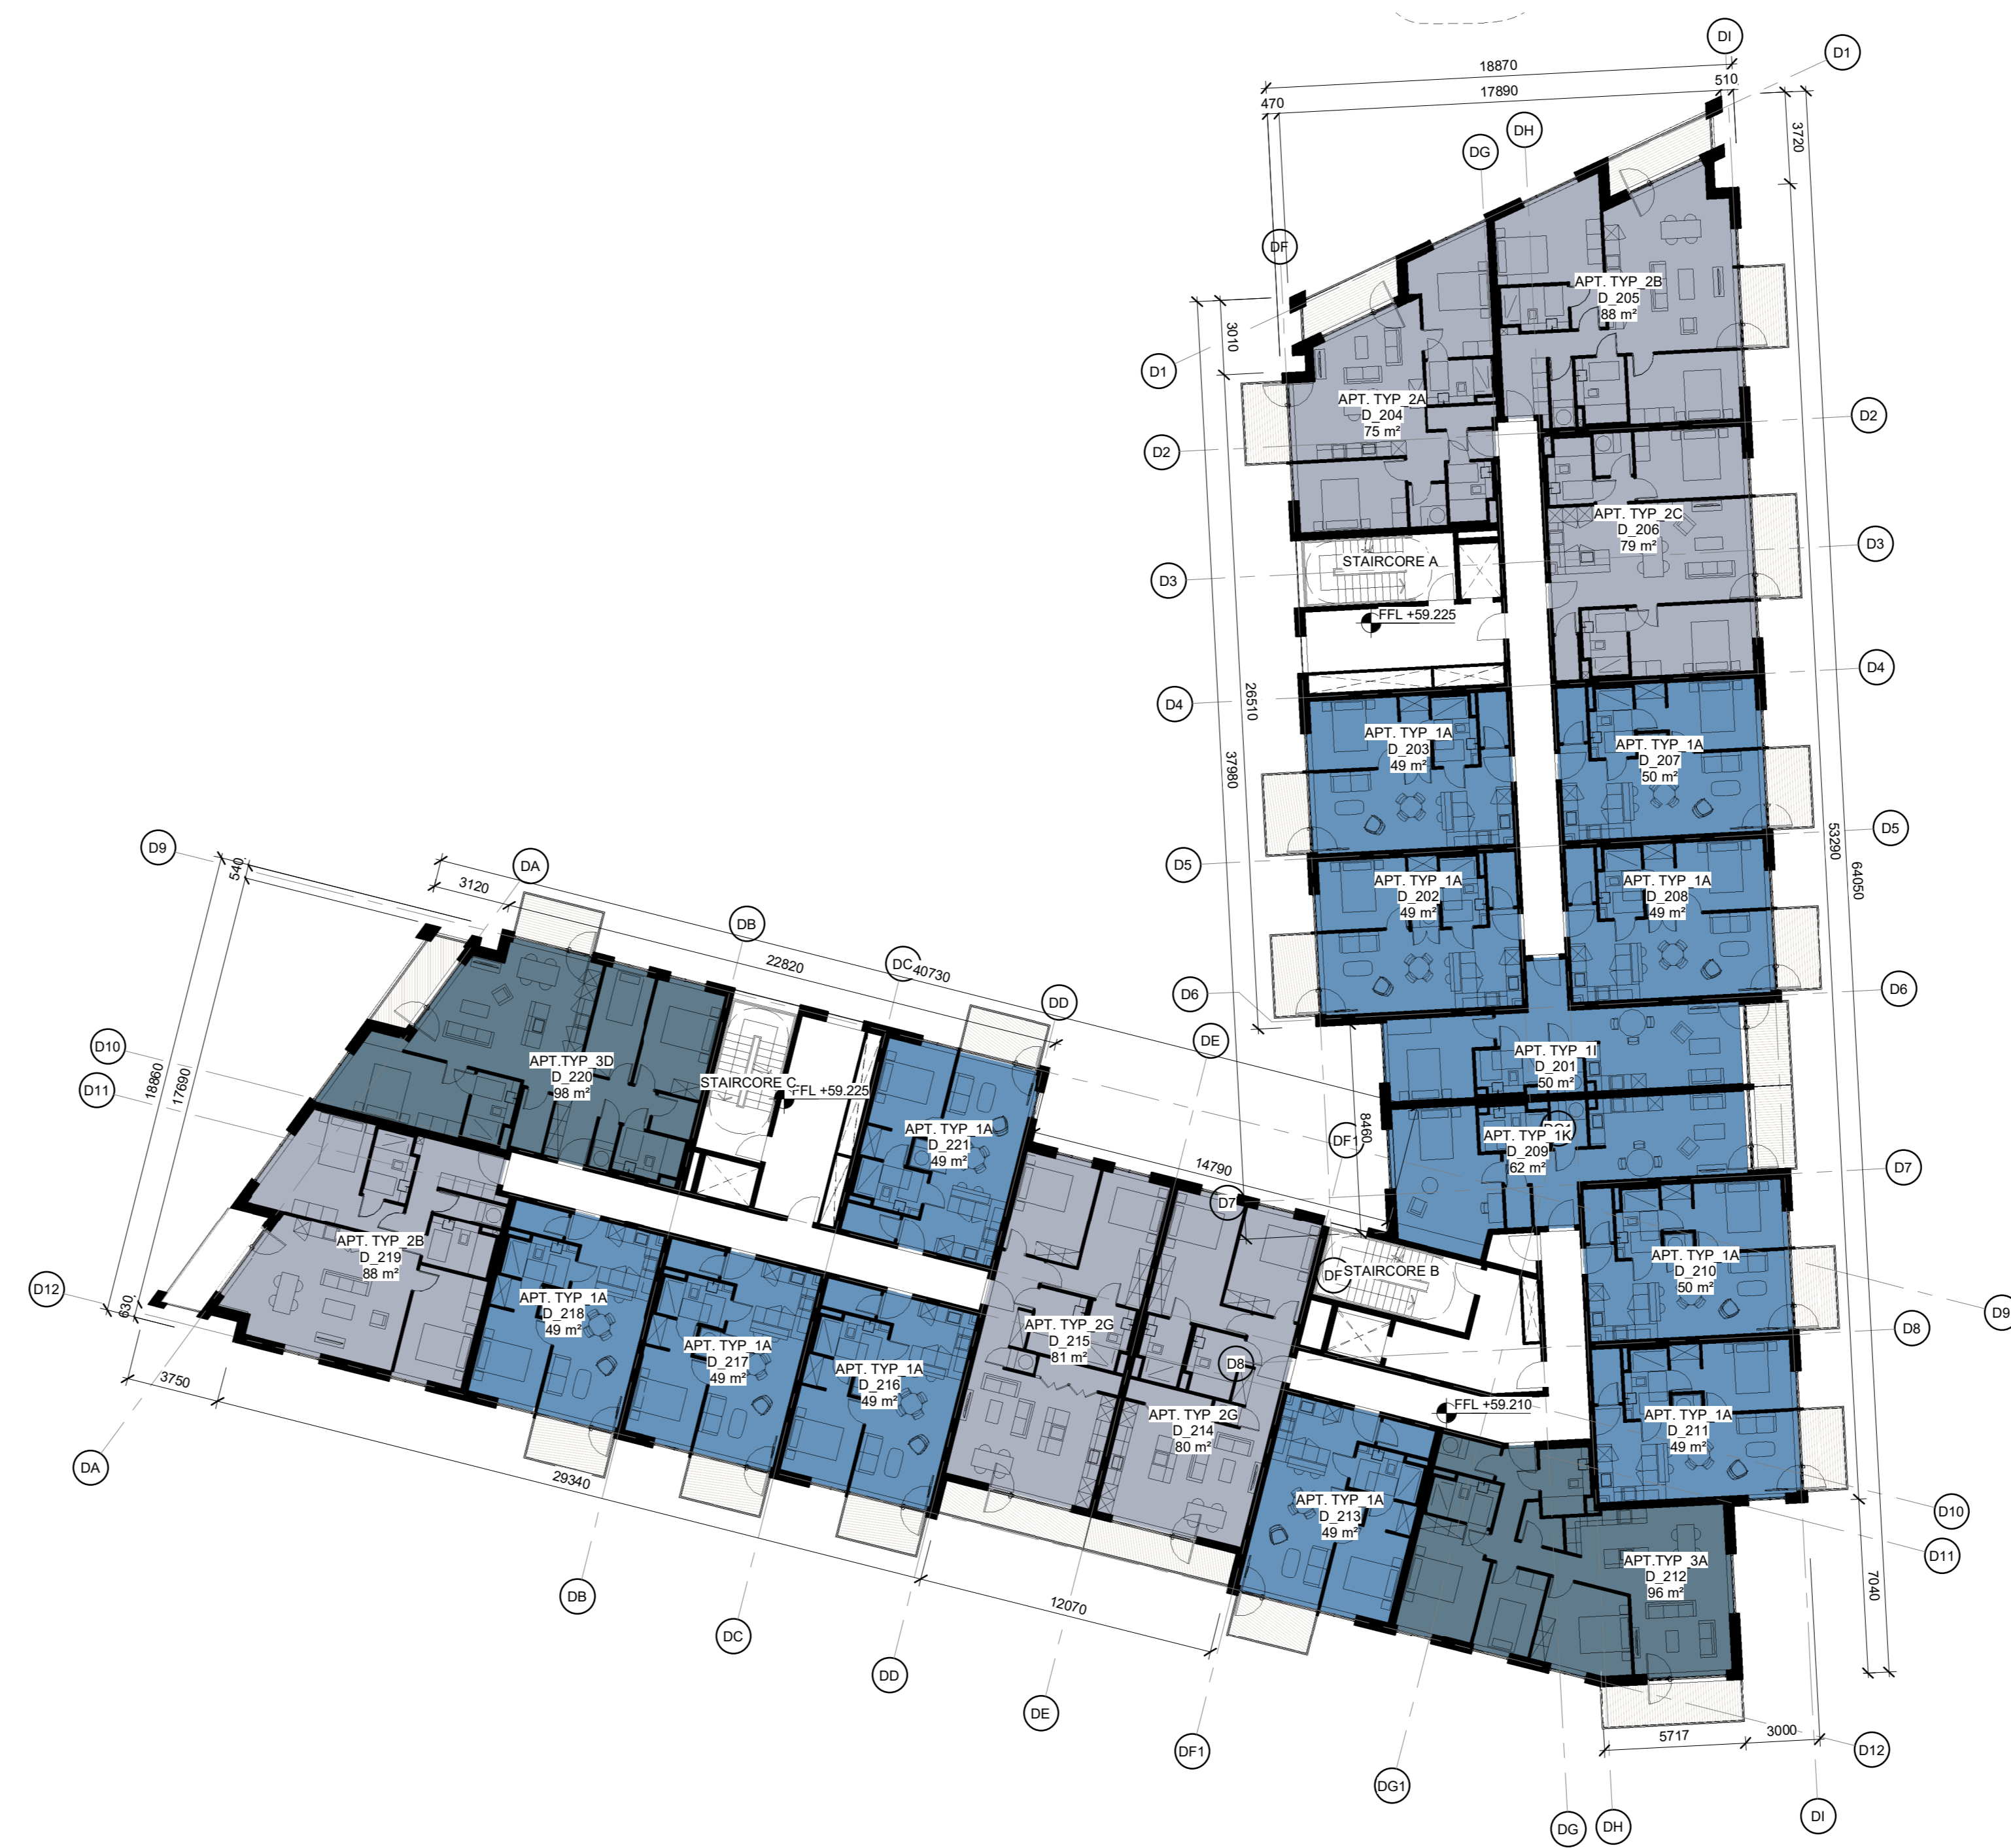

2 Building D - Second Floor Plan  
1 : 200

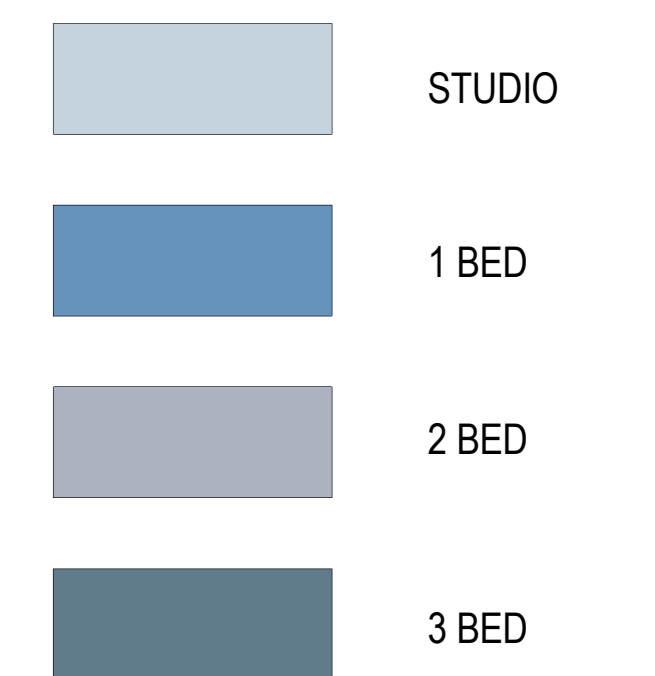

REV	DATE	DESCRIPTION	CHK	DRN
P2	DEC 2021	ISSUED FOR PLANNING	HAL	
P1	FEB 2021	ISSUED FOR PRE-PLANNING	SA, A	AG

STATUS CODE DESCRIPTION  
**ISSUED FOR PLANNING APPROVAL**

CLIENT  
**Cornel Living**

PROJECT  
**Cornelscourt Residential Development, Dublin 18**

DRAWING  
**GA PLANS - BUILDING D**

PROJECT NUMBER 50558	DATE 09/09/2021
SCALE @ A2: 1 : 200	DRAWN/CHECKED: MOCCO/SABG
STATUS CODE: A1	DRAWING NUMBER COR-HL-BD-ZZ-DR-A-1051
	REVISION P2

**Henry J Lyons**

Architecture + Interiors  
henryjlyons.com  
+353 1 888 3333  
info@henryjlyons.com  
51-54 Parnass Street  
Dublin D02 X466