


1 Building D- Third Floor Plan
1 : 200

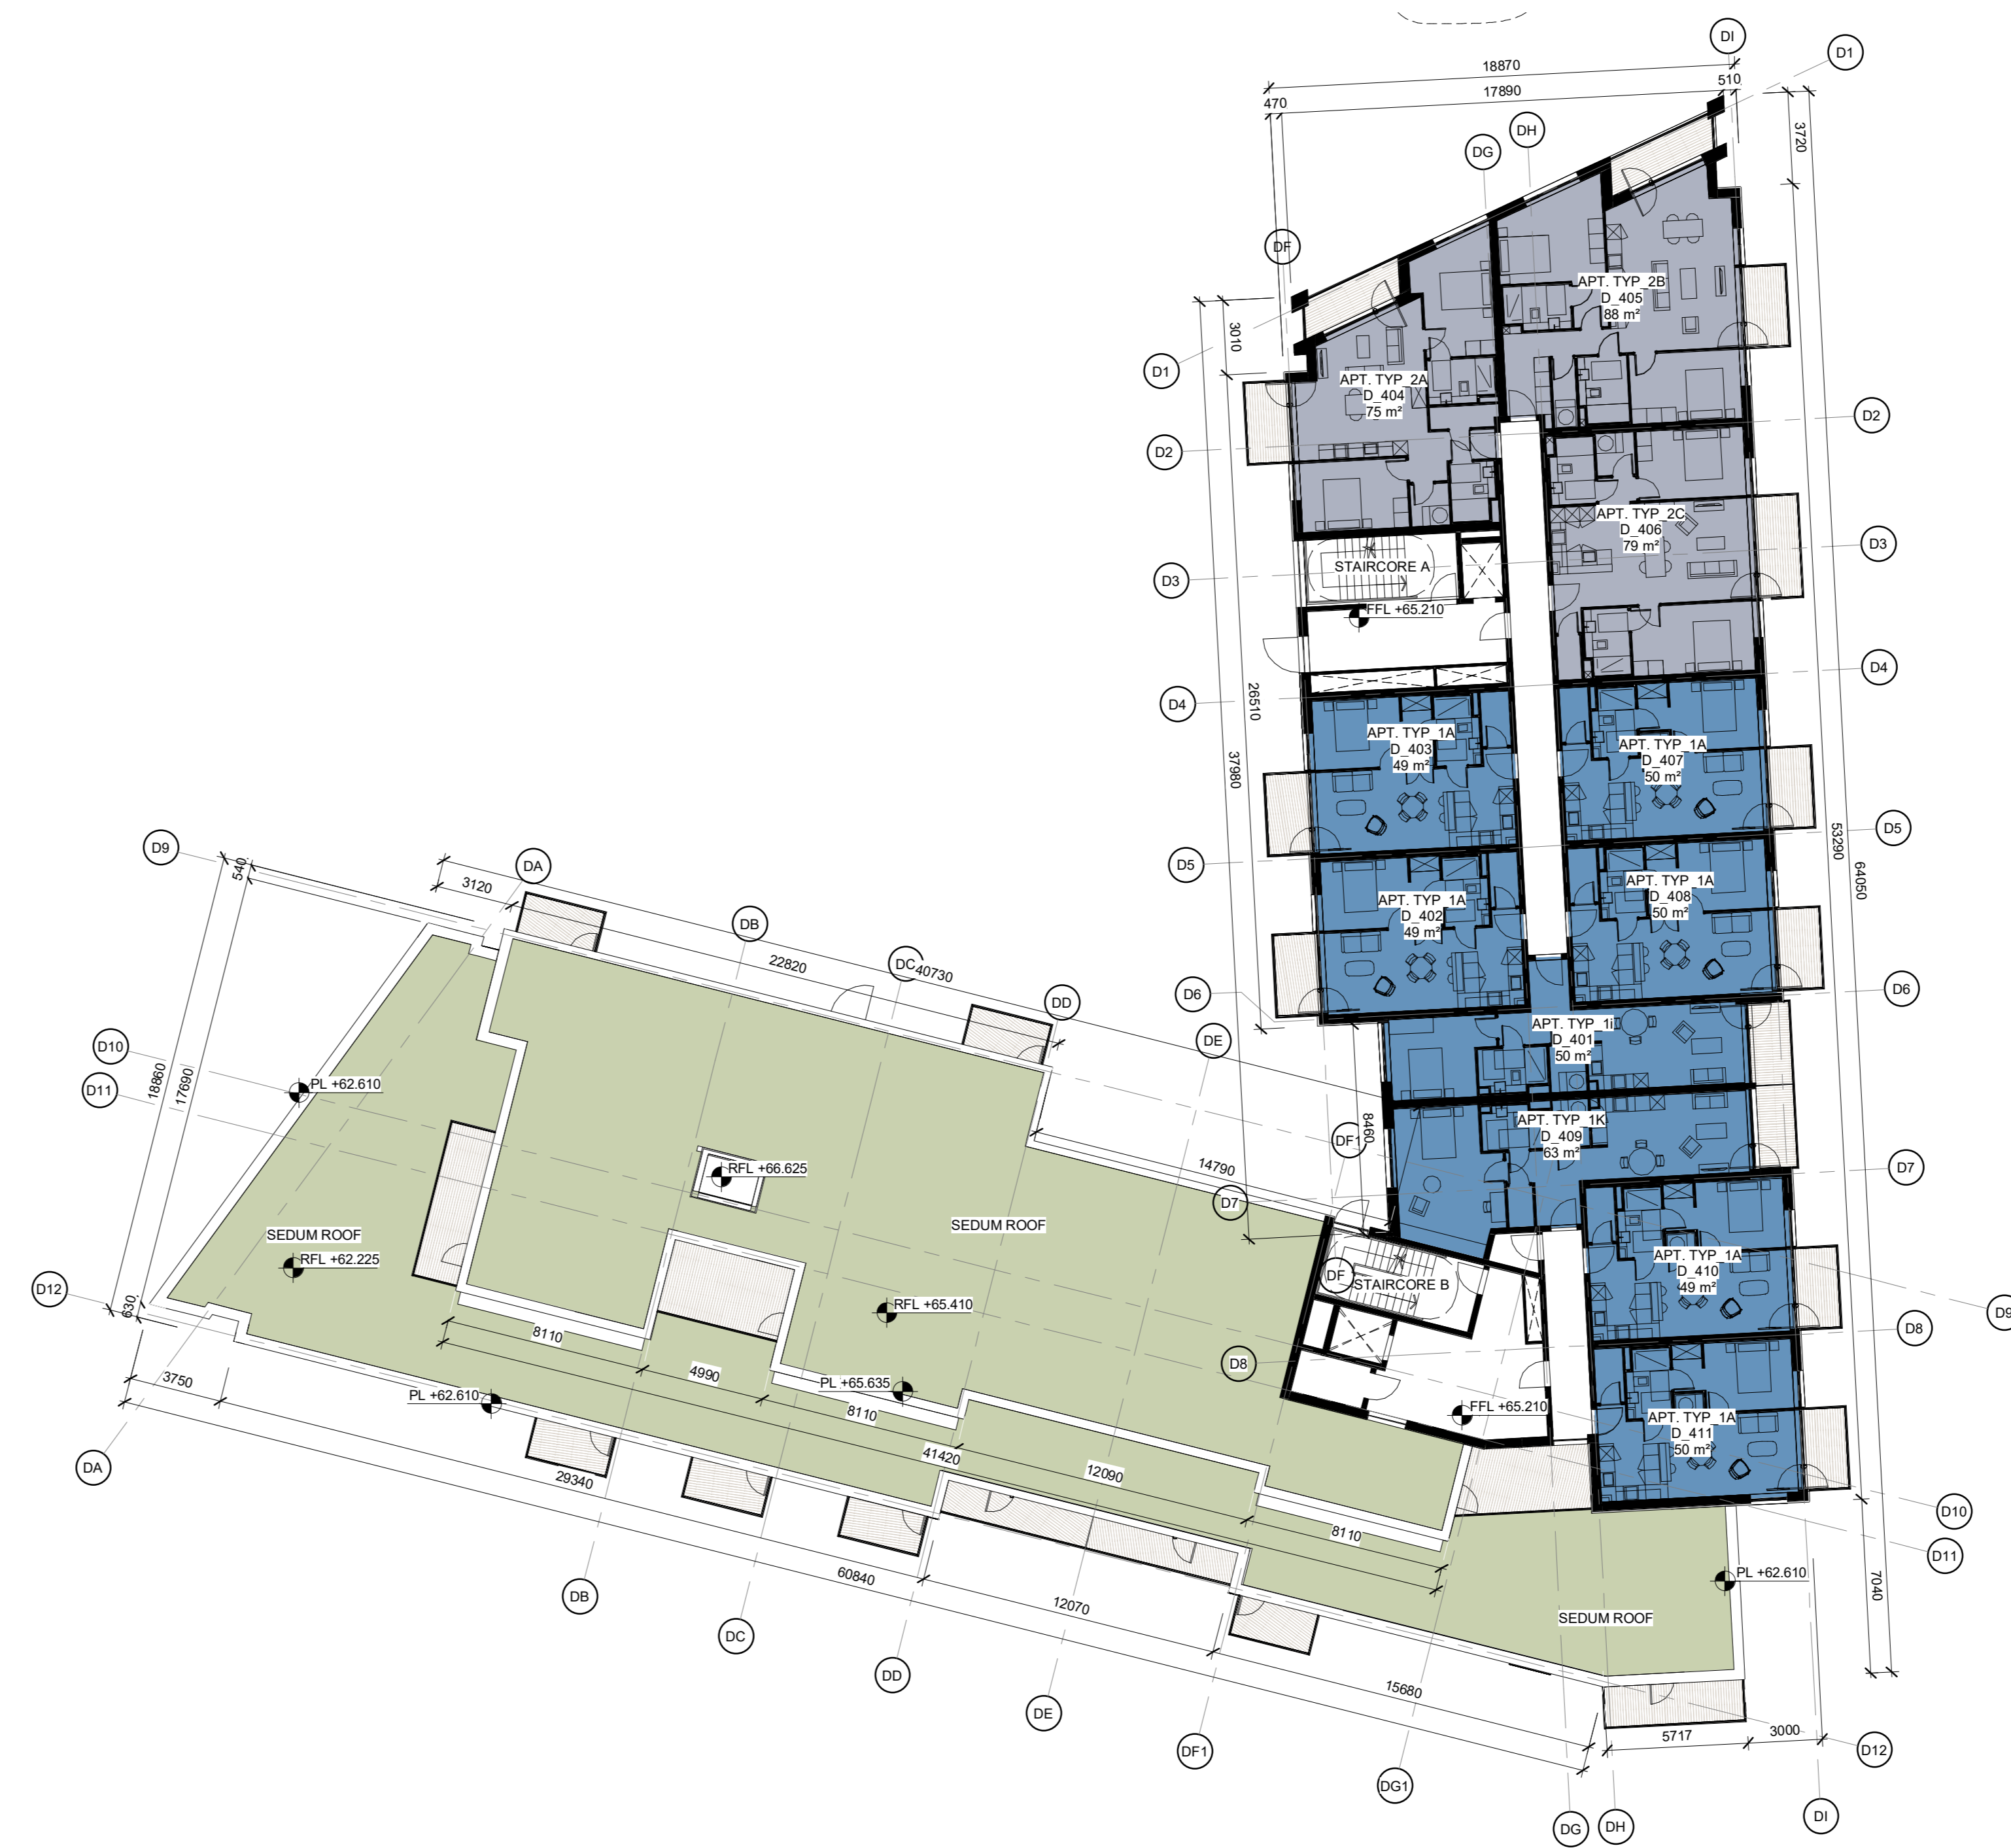

2 Building D - Fourth Floor Plan
1 : 200

- STUDIO
- 1 BED
- 2 BED
- 3 BED
- AMENITY

REV	DATE	DESCRIPTION	CHK	DRN
P2	DEC 2021	ISSUED FOR PLANNING		HAL
P1	AUG 2021	ISSUED FOR PRE-PLANNING	SA	AG

ISSUED FOR PLANNING APPROVAL

CLIENT
Cornel Living

PROJECT
Cornelscourt Residential Development, Dublin 18

DRAWING
GA PLANS - BUILDING D

PROJECT NUMBER: 50558 DATE: 09/09/2021

SCALE @ A2: 1:200 DRAWING CHECKED: MOCCO/SABG

STATUS CODE: COR-HL-BD-ZZ-DR-A-1052 DRAWING NUMBER: P2 REVISION:

Henry J Lyons

Architecture + Interiors
henryjlyons.com +353 1 888 3333
51-54 Parnass Street
Dublin D02 X466