

DRAWING IS TO BE READ IN CONJUNCTION WITH RELEVANT CONSULTANTS DRAWINGS

ALL DIMENSIONS TO BE CHECKED ON SITE

NO DIMENSIONS TO BE SCALED FROM THIS DRAWING

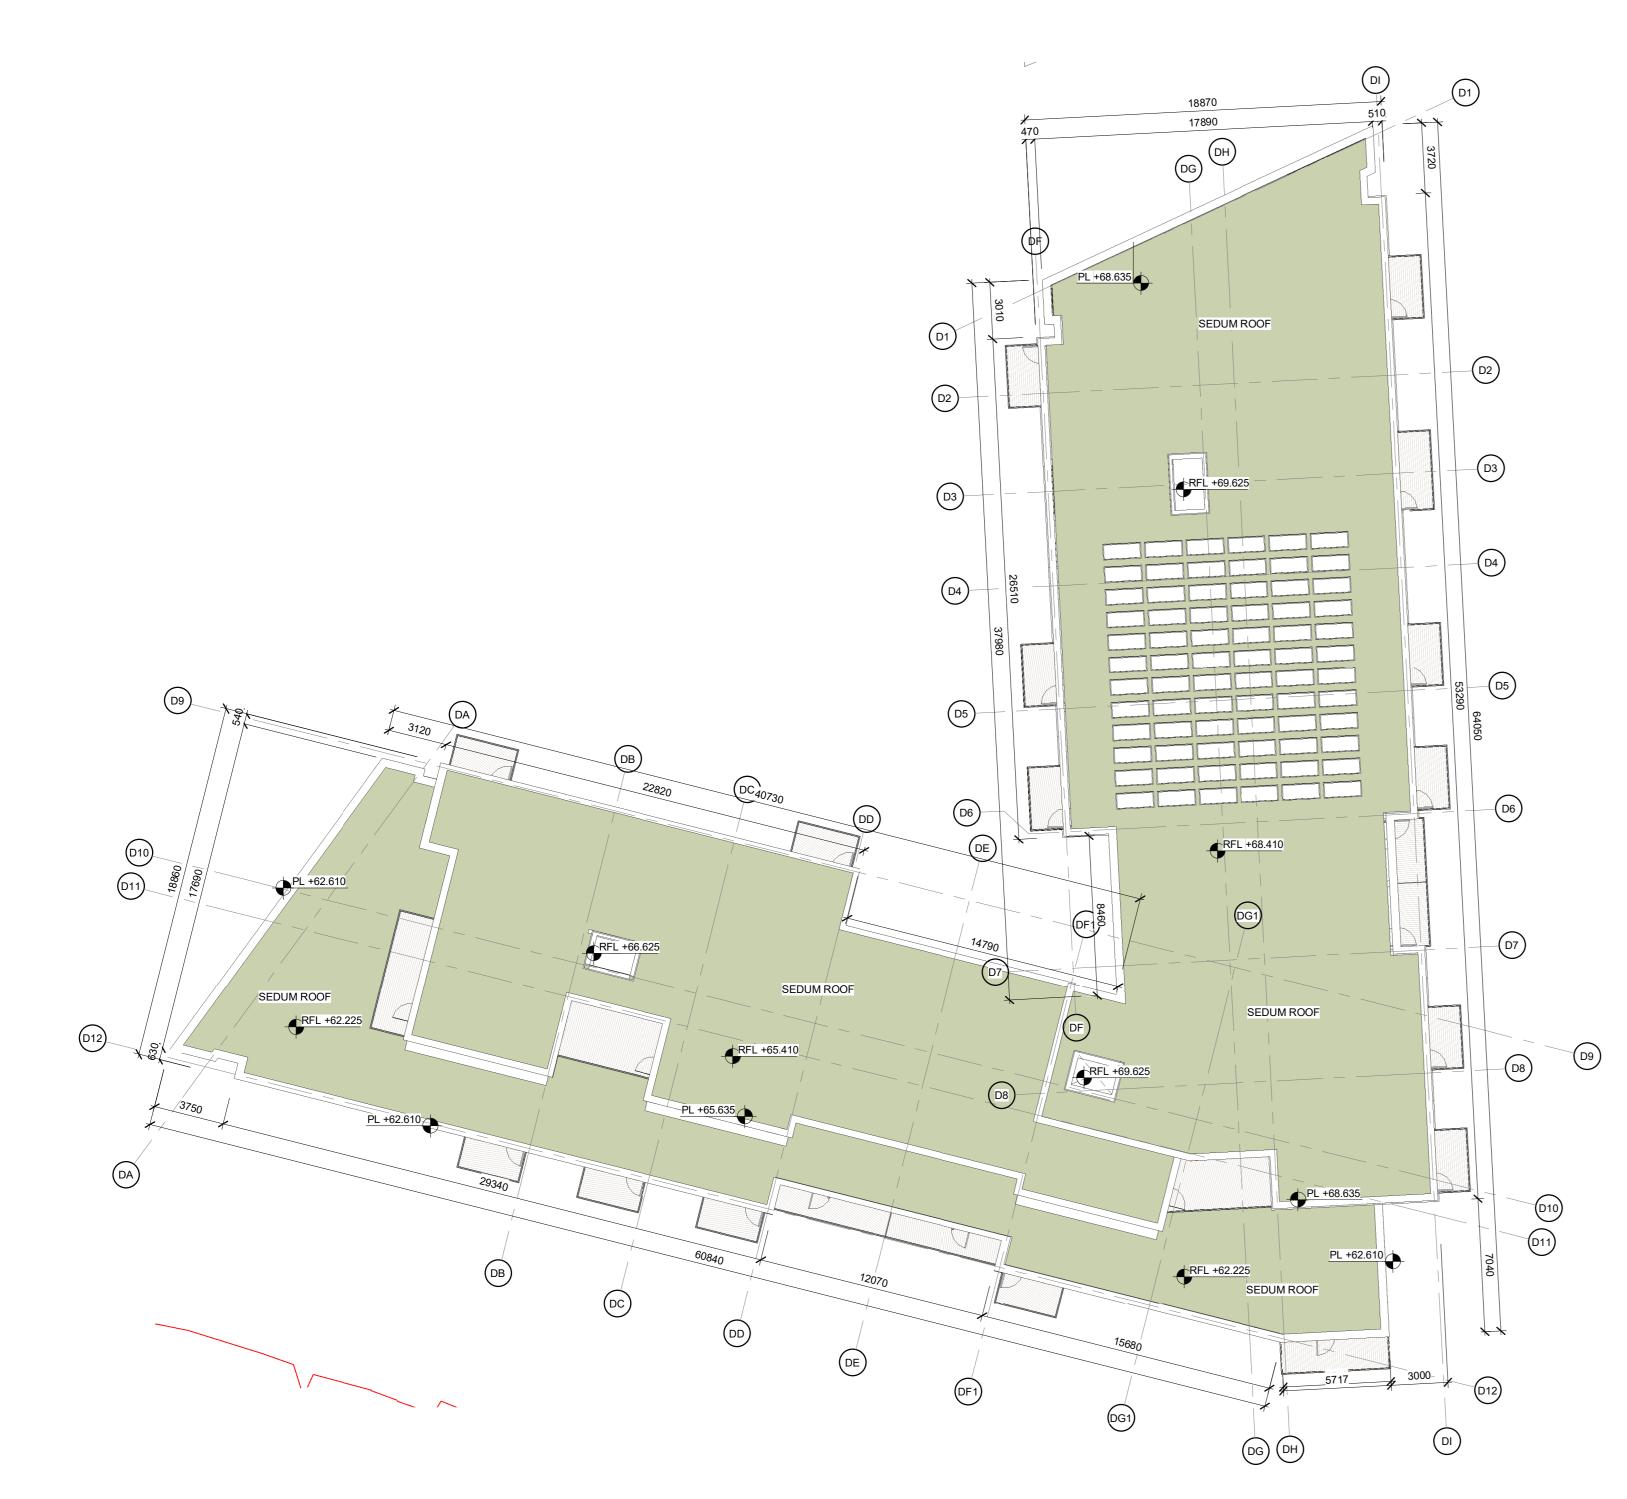

Building D - Roof Plan
1: 200

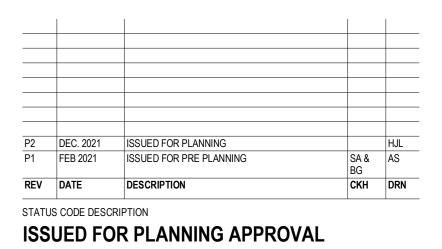

CLIENT **Cornel Living**

Cornelscourt Residential Development, Dublin 18

GA PLANS - BUILDING D

PROJECT NUMBER 950558	R DATE 09/09/2021		
SCALE@ A0: 1:200	DRAWN/CHECKED MC/CO/ SA/BG):	
STATUS CODE:	DRAWING NUMBER	REVISION	
A1	COR-HJL-BD-ZZ-DR-A-1053	P2	

Henry J Lyons

Architecture + Interiors +353 1 888 3333 51-54 Pearse Street henryjlyons.com info@henryjlyons.com Dublin D02 KA66