

1 Building E -Ground Floor Plan
 1 : 200




2 Building E -First Floor Plan
 1 : 200



3 Building E - Second Floor Plan
 1 : 200



4 Building E -Third Floor Plan
 1 : 200

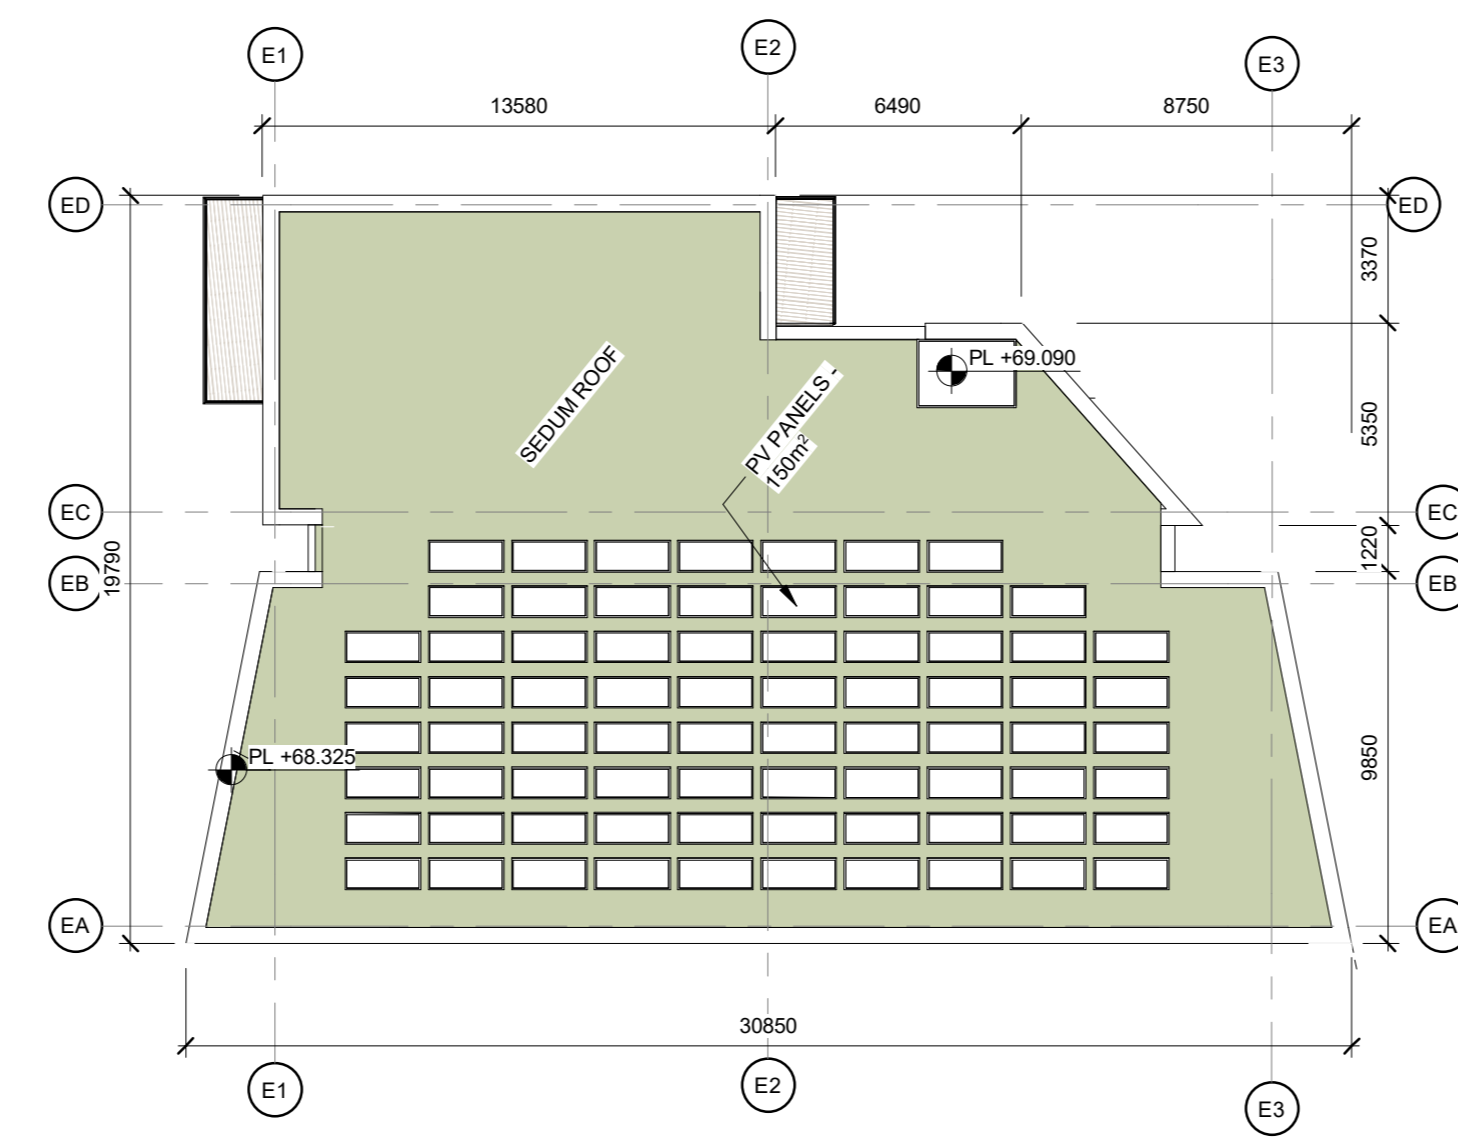

5 Building E - Roof Plan
 1 : 200

REV	DATE	DESCRIPTION	CHK	DRN
P2	DEC 2021	ISSUED FOR PLANNING	HAL	
P1	FEB 2021	ISSUED FOR PRE-PLANNING	SA, A	JAG

ISSUED FOR PLANNING APPROVAL

CLIENT
 Cornet Living

PROJECT
 Cornetscourt Residential Development, Dublin 18

DRAWING
 GA PLANS - BUILDING E

PROJECT NUMBER
 60058

DATE
 09/09/2021

SCALE@ A2:
 1 : 200

DRAWN/CHECKED:
 MOCOO/SABG

STATUS CODE
 A1

DRAWING NUMBER
 COR-HL-BE-ZZ-DR-A-1060

REVISION
 P2

Henry J Lyons

Architecture + Interiors
 henryjlyons.com

+353 1 888 3333
 info@henryjlyons.com

51-54 Parnass Street
 Dublin D02 X466