





1 Floor Plan GA - LEVEL - BIN STORE  
1 : 100

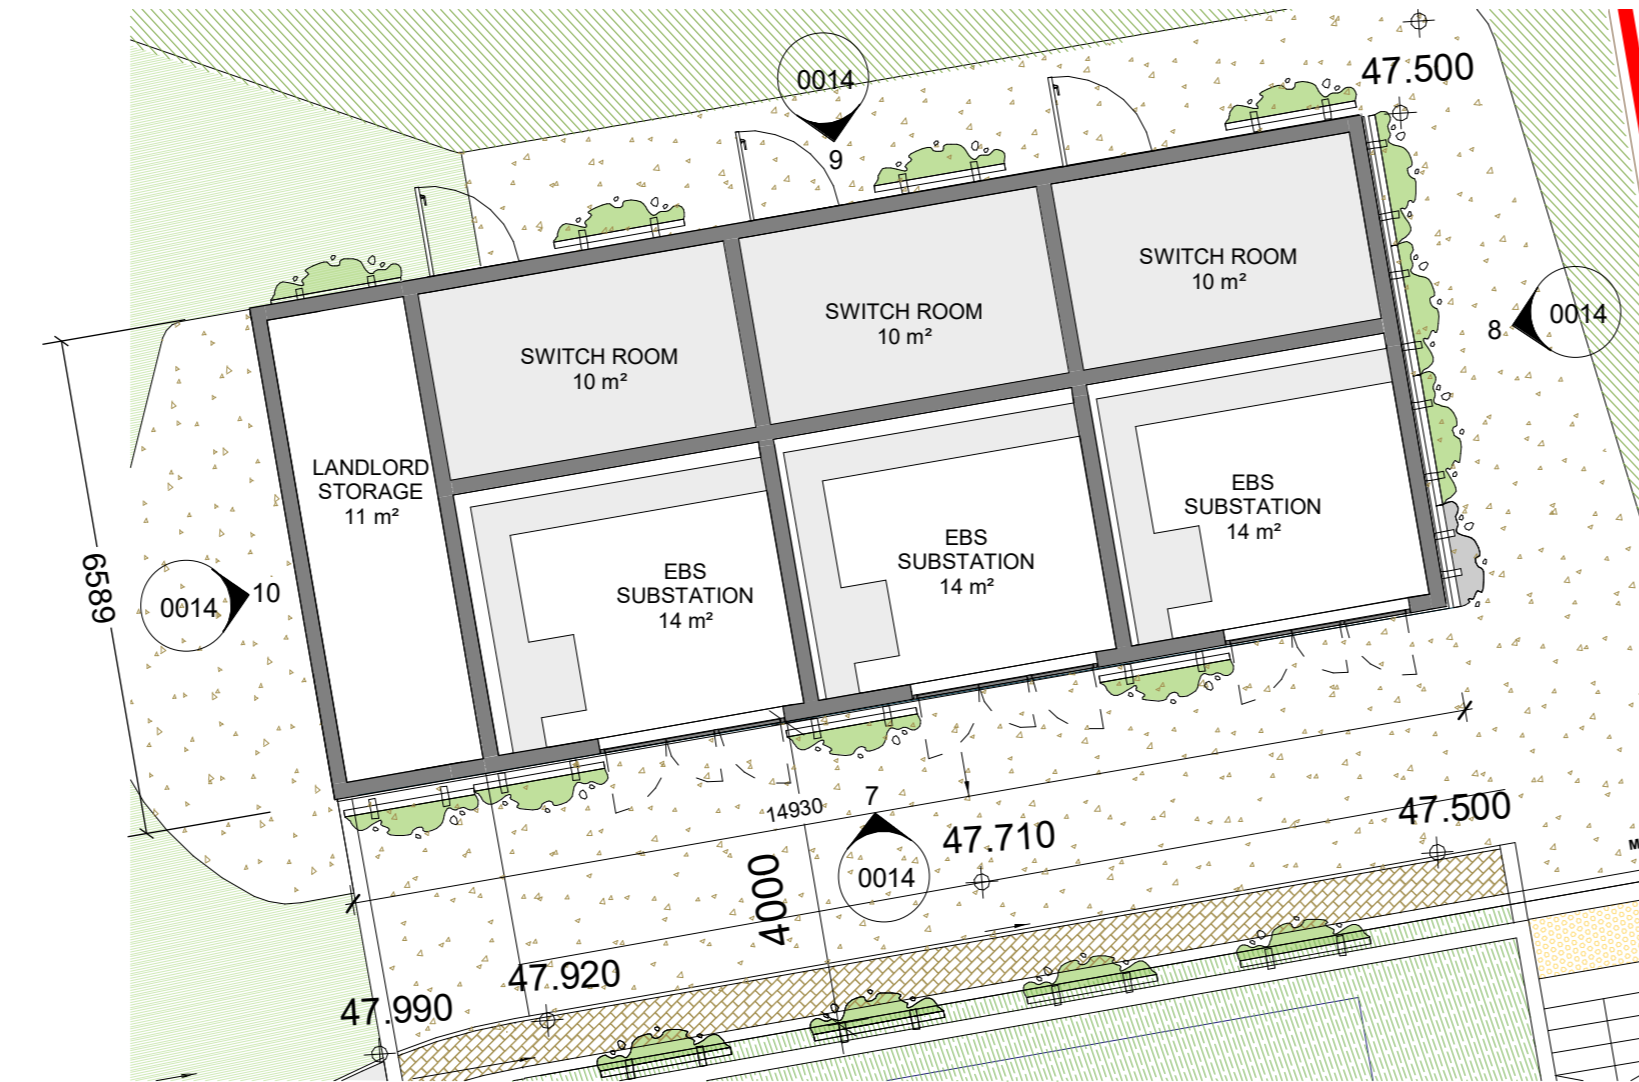


3 ESB SUBSTATION - GROUND FLOOR  
1 : 100

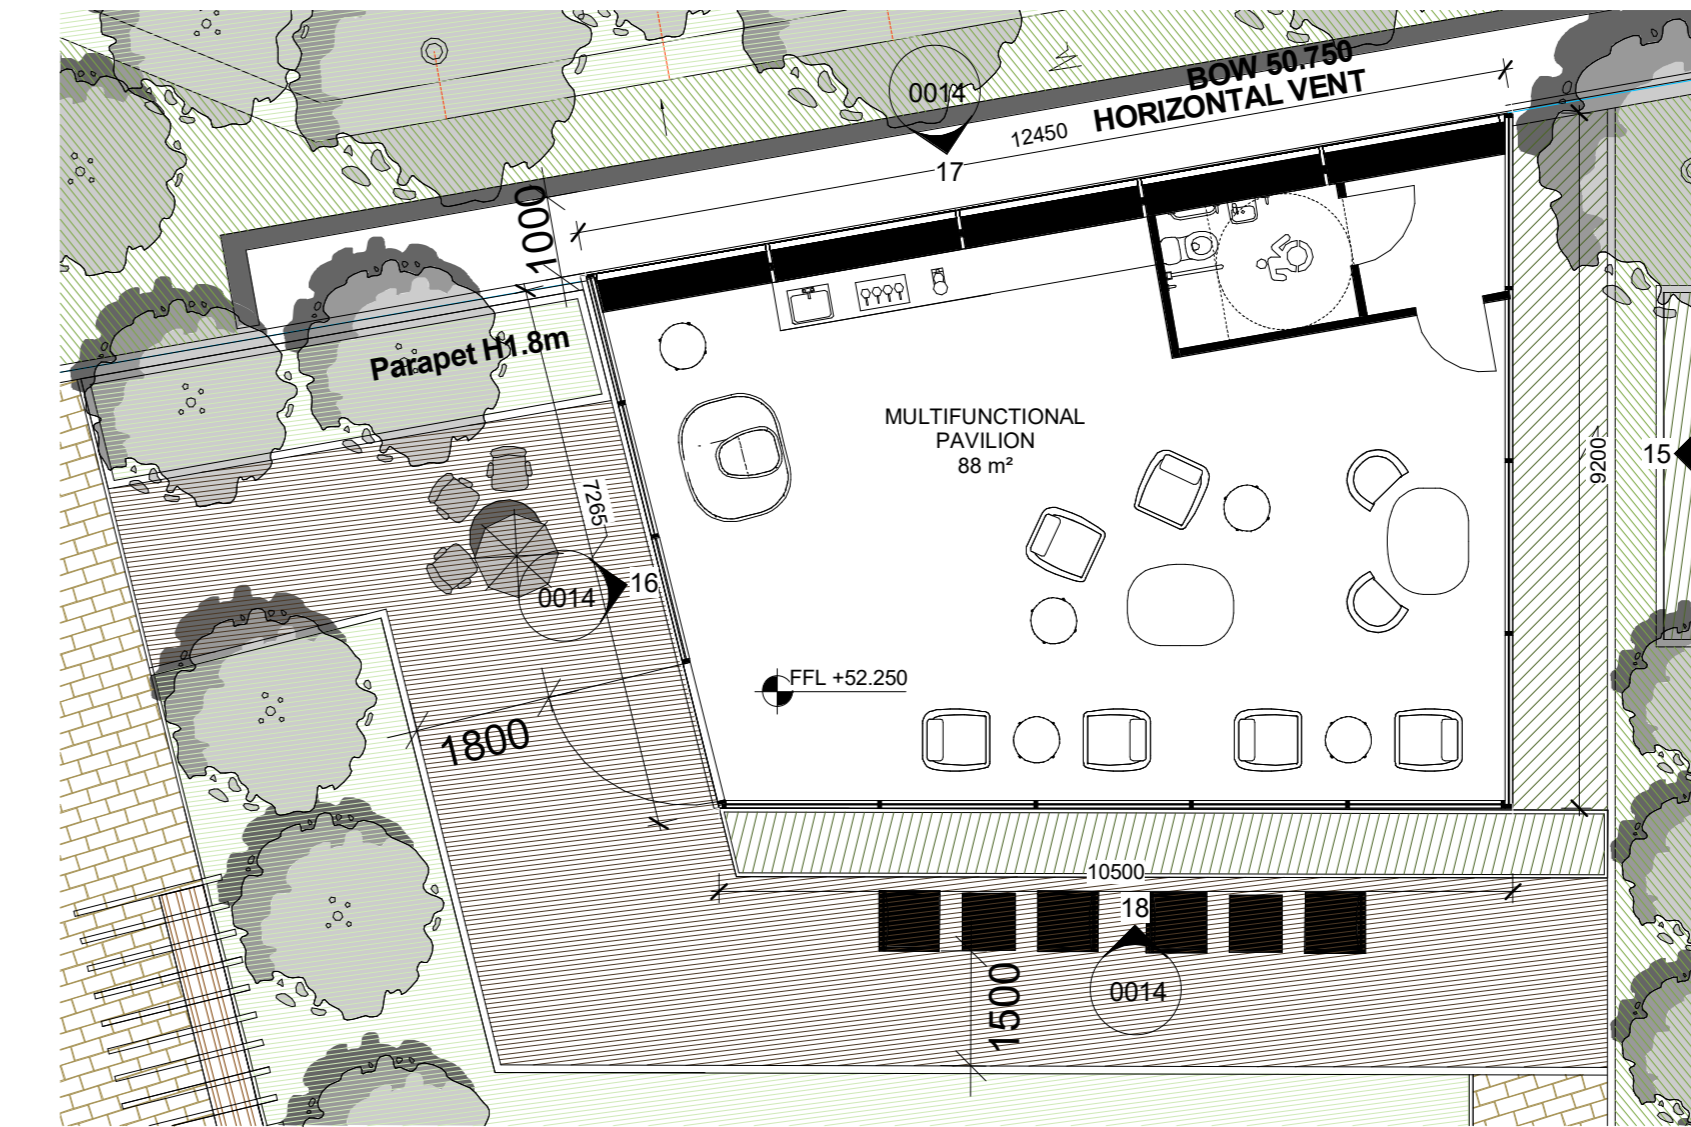


5 PAVILION - PODIUM LEVEL  
1 : 100

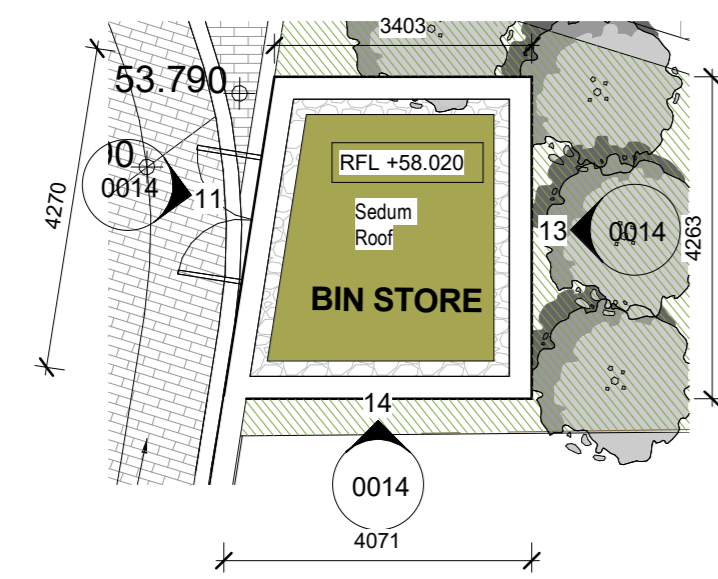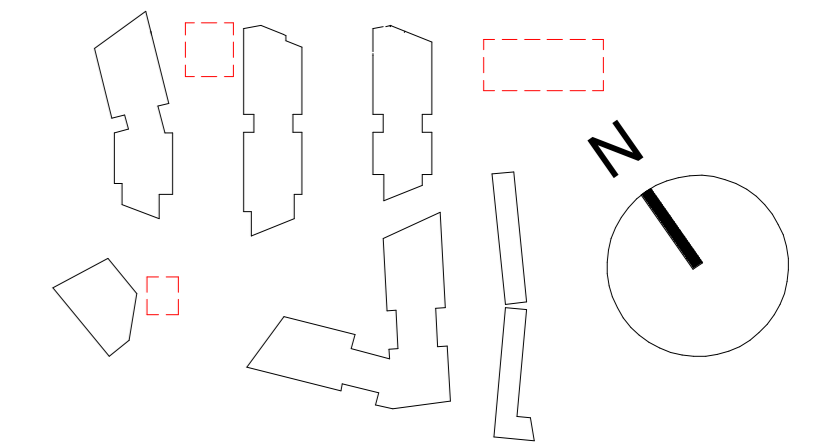


2 Floor Plan GA - LEVEL - BIN STORE RF  
1 : 100

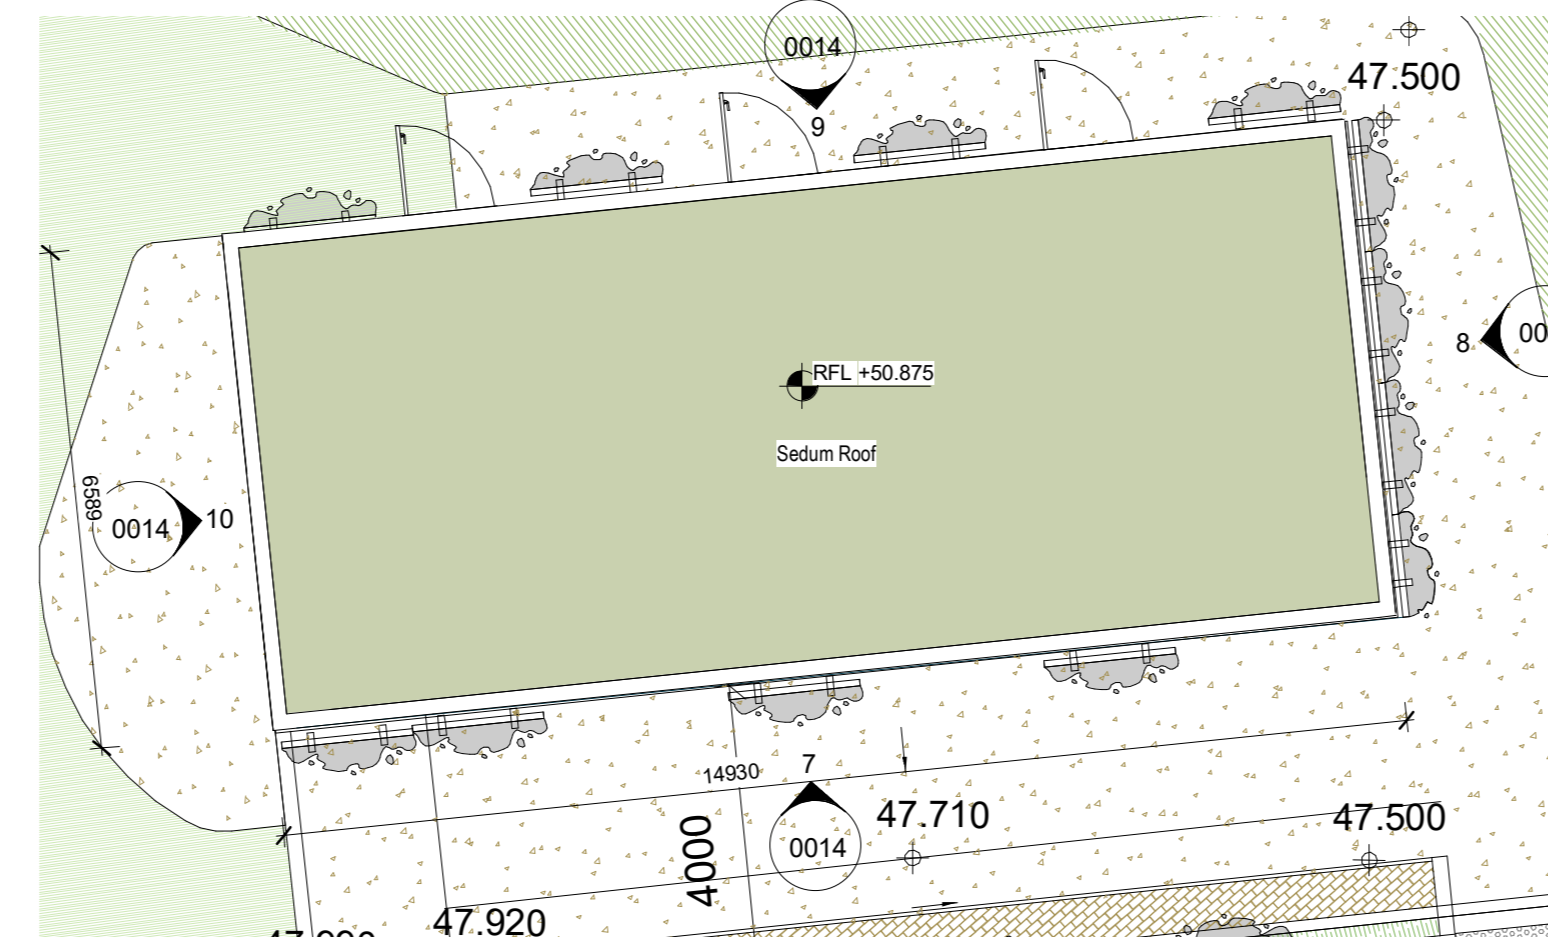


4 ESB SUBSTATION - ROOF PLAN  
1 : 100

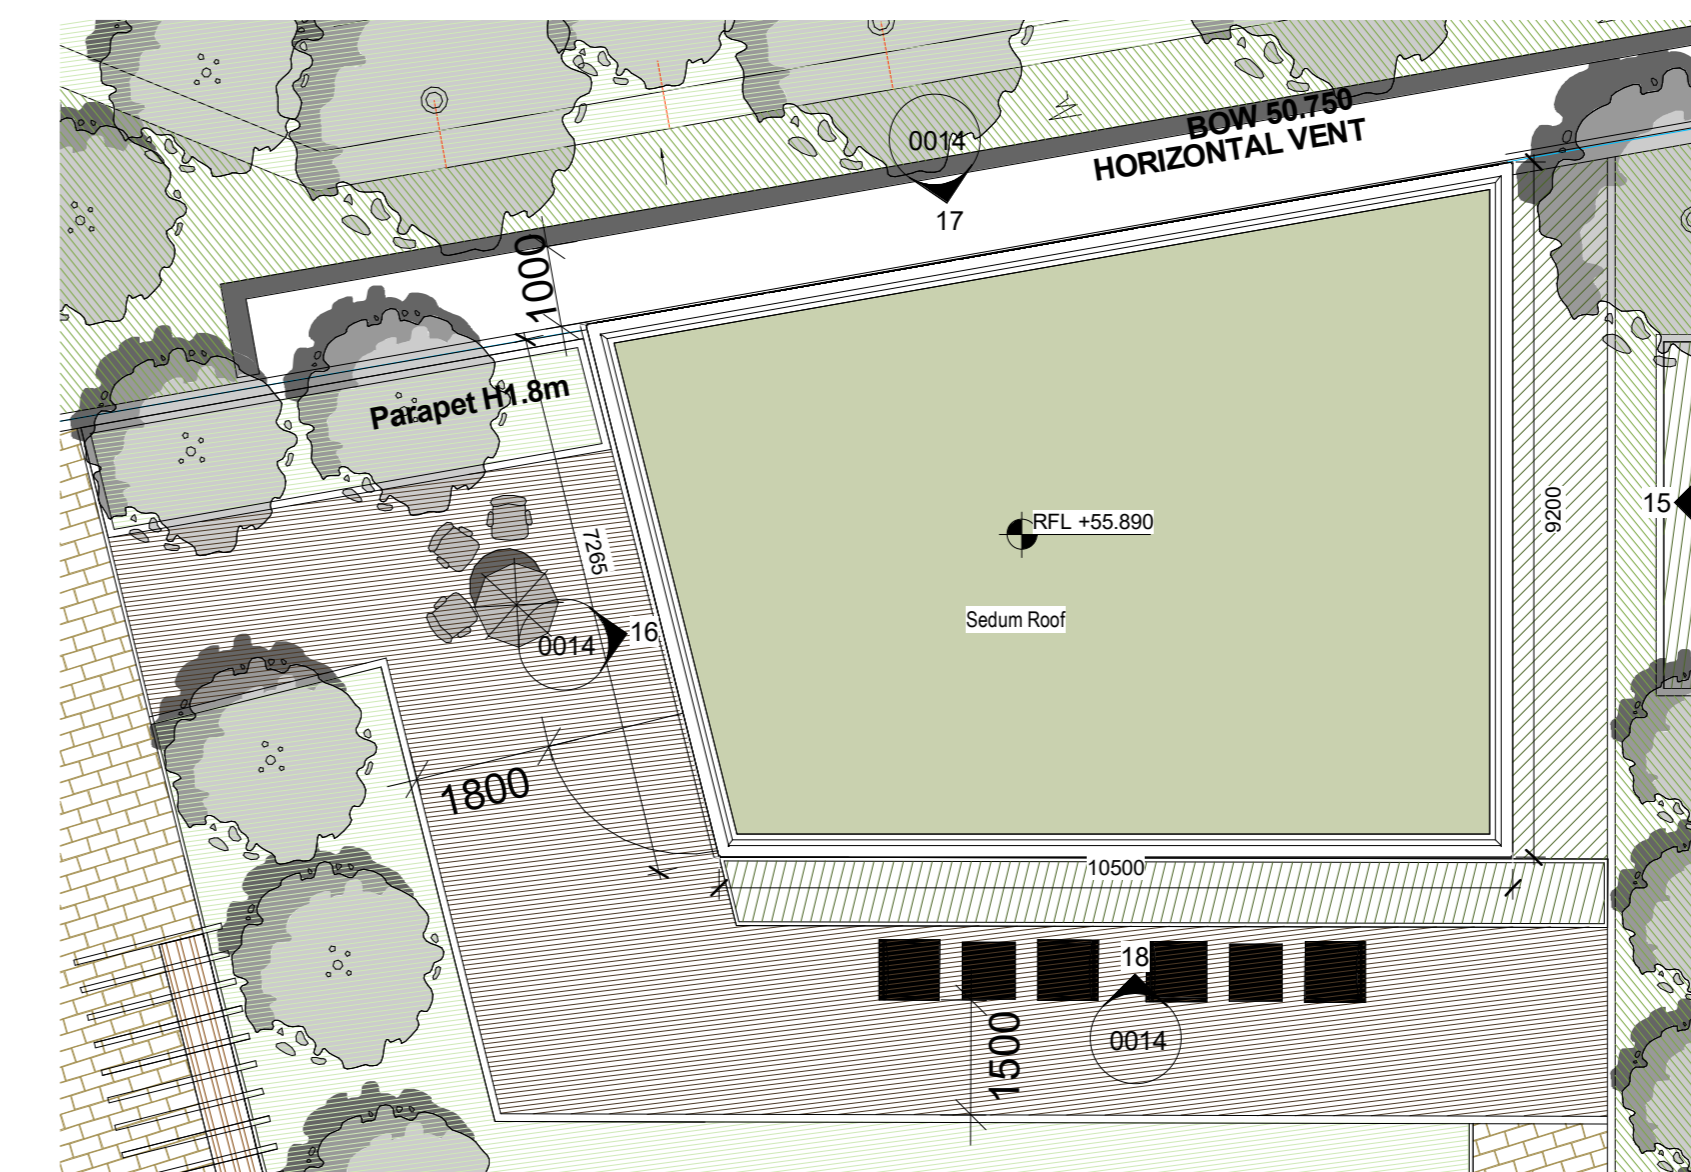


6 PAVILION ROOF PLAN  
1 : 100

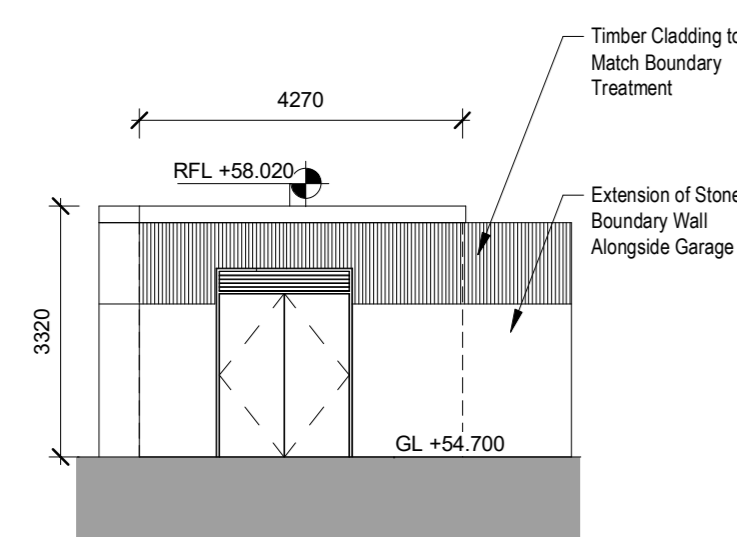


11 BIN STORE ELEVATION A  
1 : 100

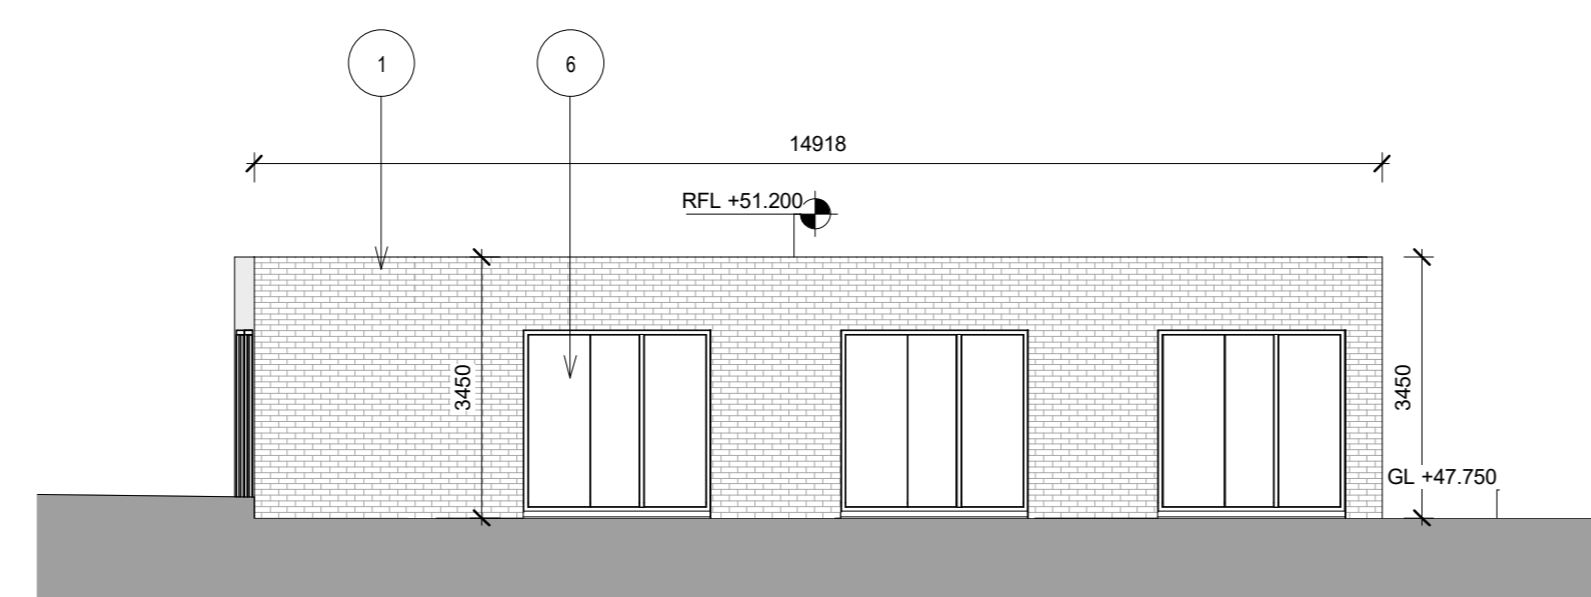


7 ESB - ELEVATION A  
1 : 100

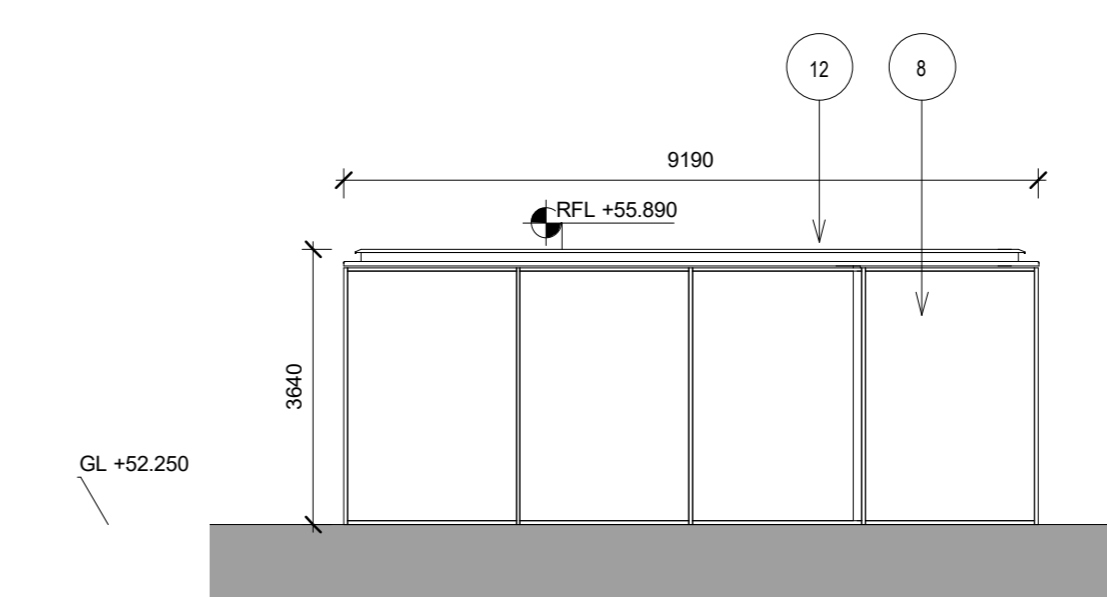


15 PAVILION ELEVATION A  
1 : 100

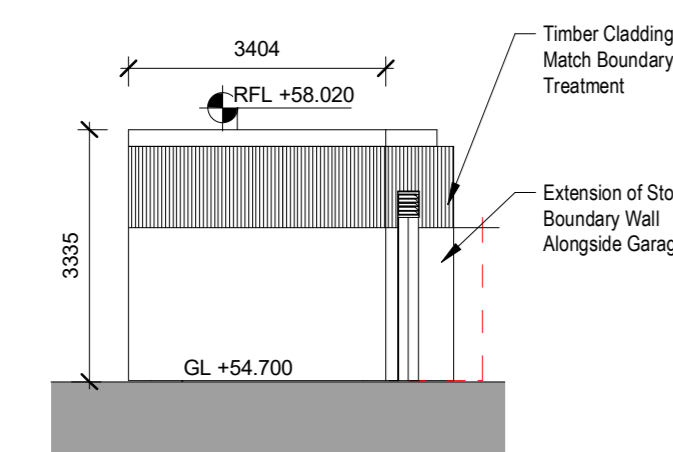


12 BIN STORE ELEVATION B  
1 : 100

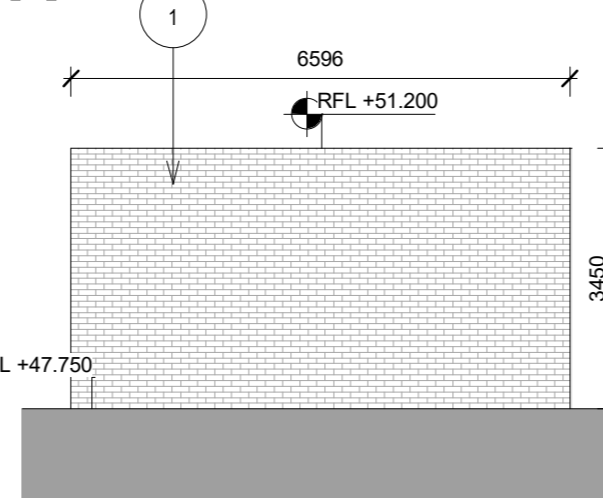


8 ESB ELEVATION B  
1 : 100

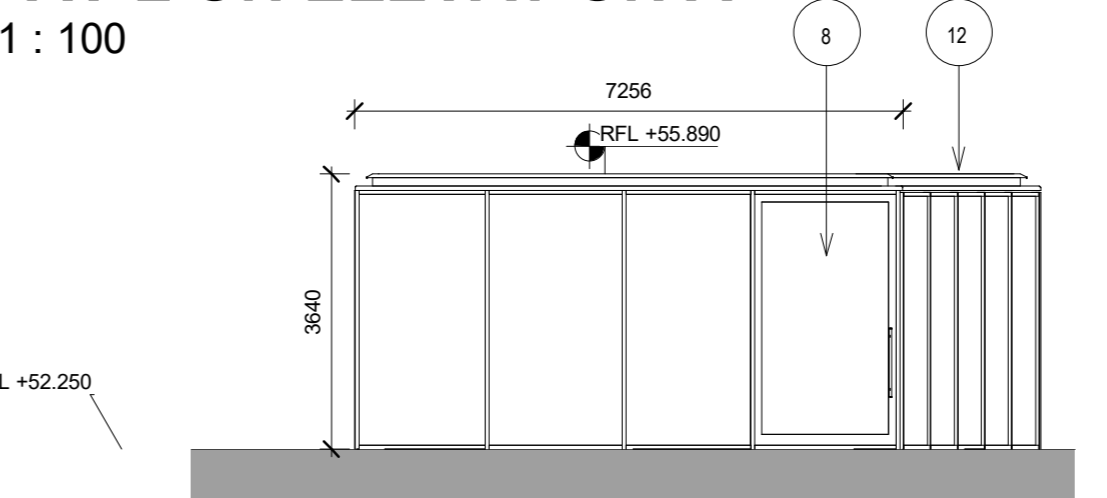


16 PAVILION ELEVATION B  
1 : 100

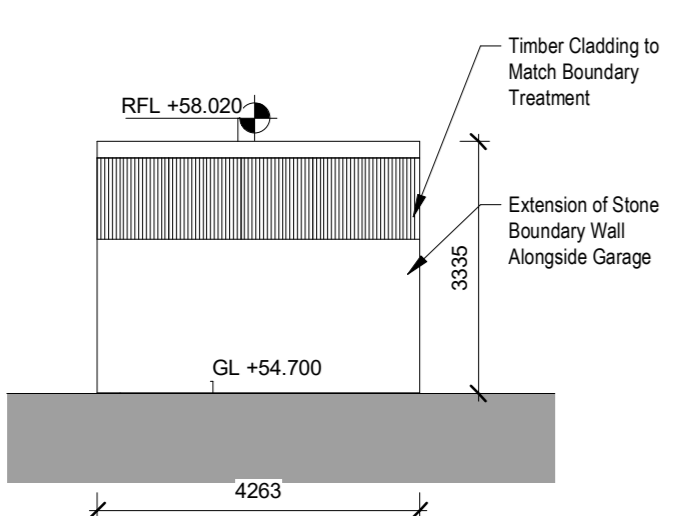


13 BIN STORE ELEVATION C  
1 : 100

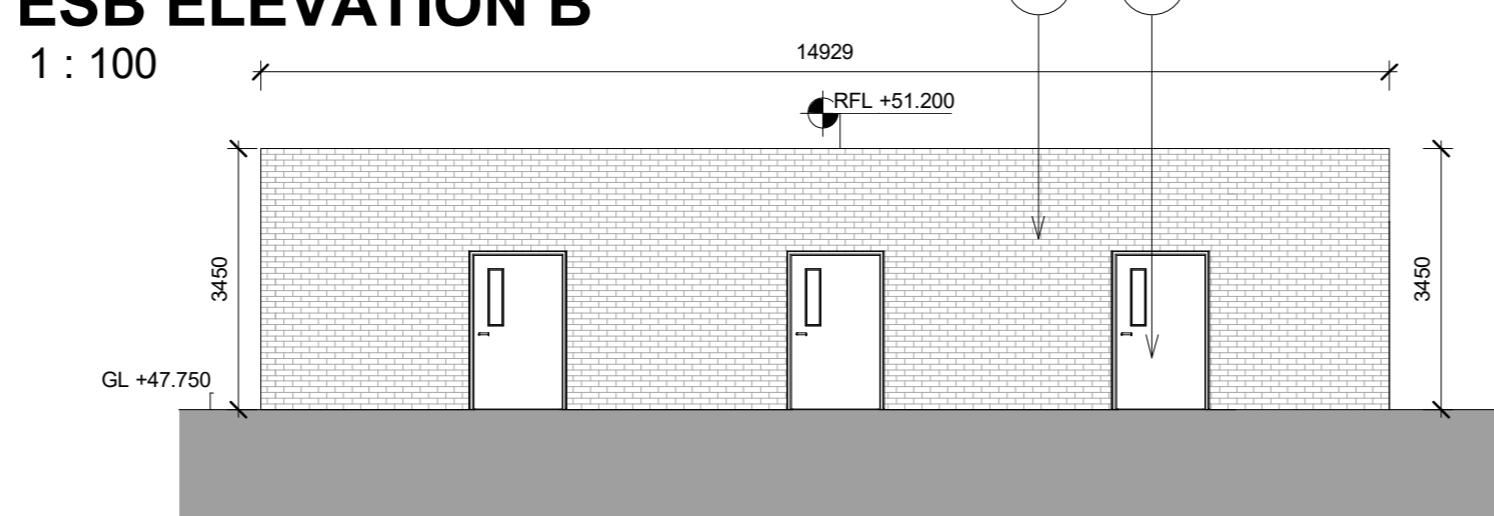


9 ESB ELEVATION C  
1 : 100

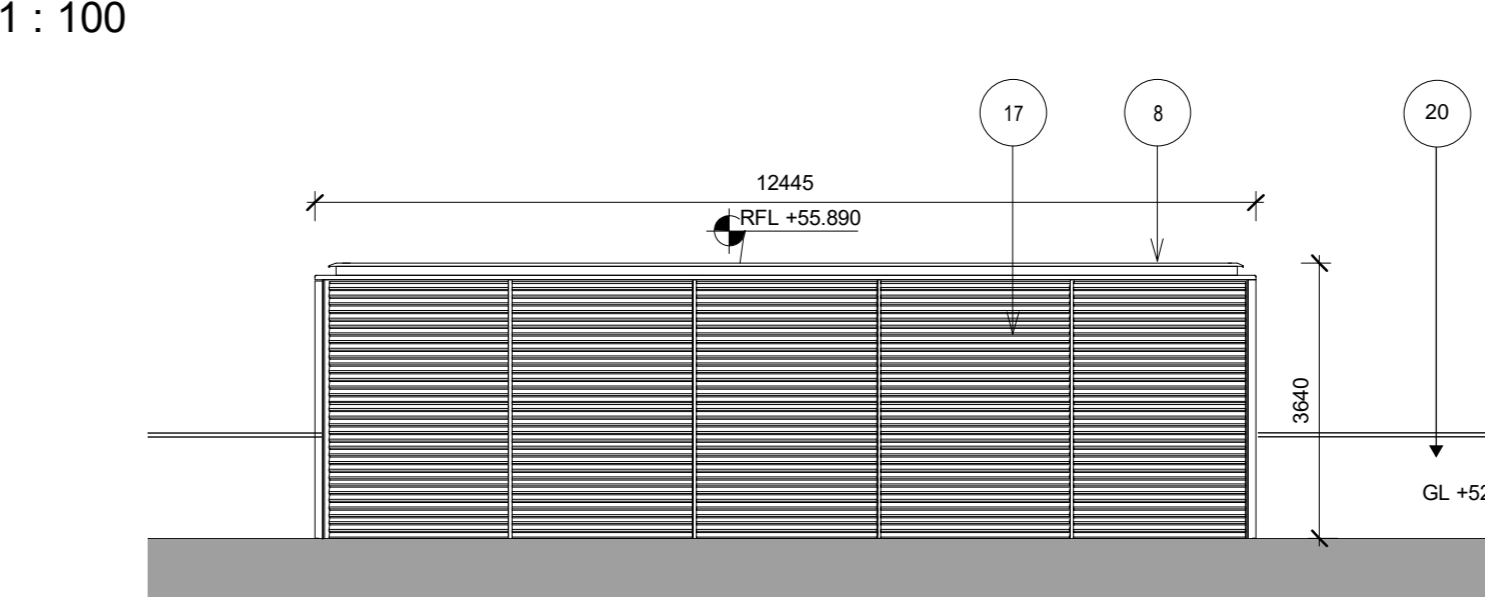


17 PAVILION ELEVATION C  
1 : 100

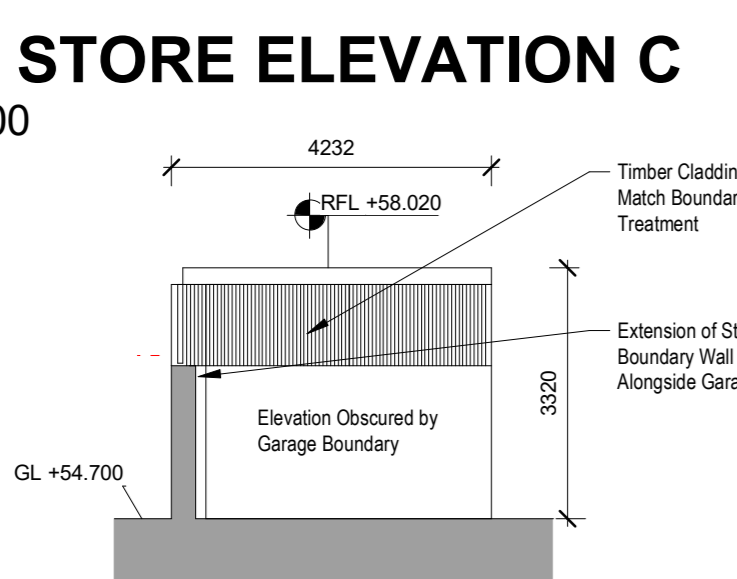

14 BIN STORE ELEVATION D  
1 : 100

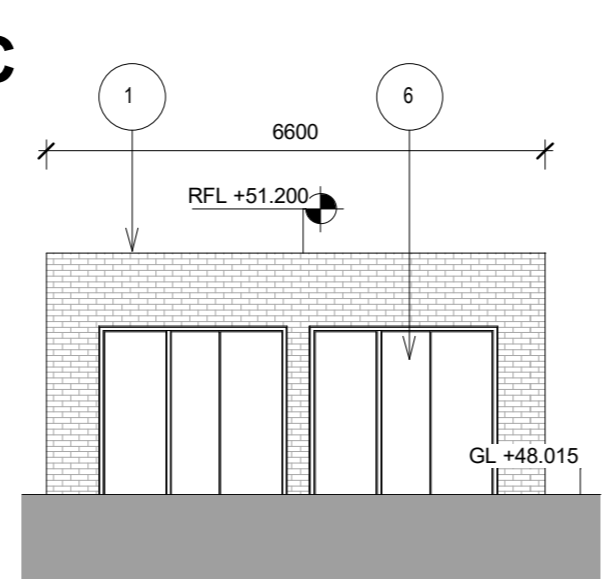

10 ESB ELEVATION D  
1 : 100

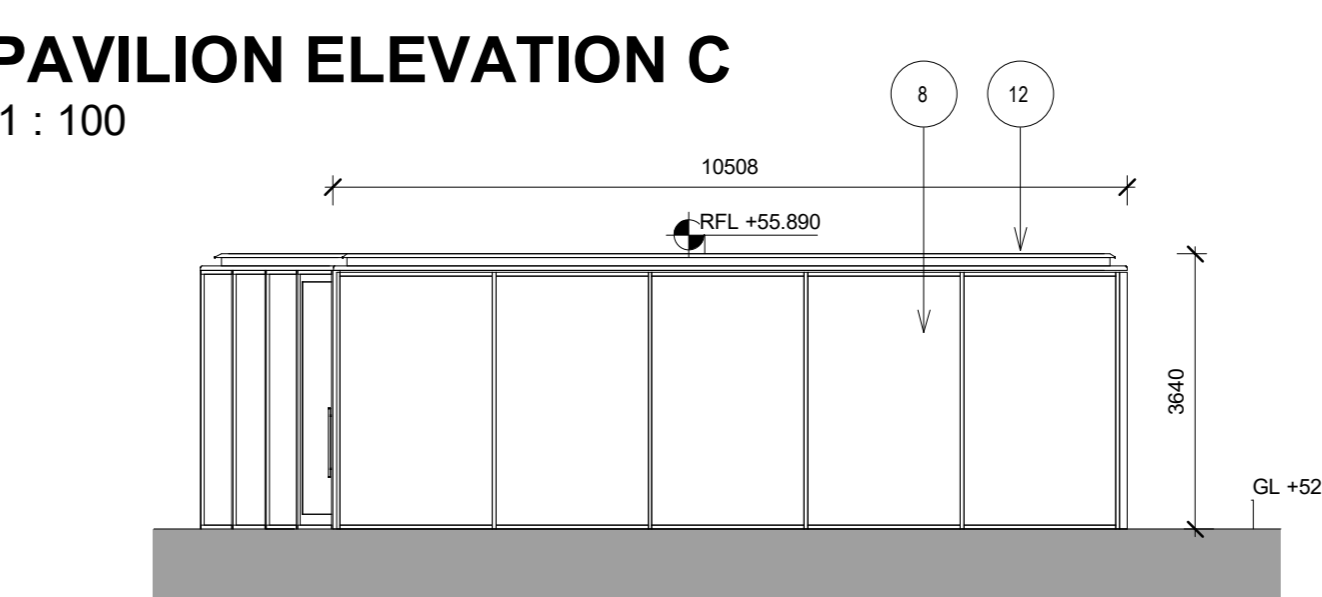

18 PAVILION ELEVATION D  
1 : 100

**MATERIAL LEGEND**

- 1 Selected Buff Coloured Brick Outer Leaf
- 2 Selected Buff Coloured Brick Outer Leaf to Textured Coursing
- 3 Selected Dark Coloured Outer Leaf
- 4 Selected Dark Coloured Brick Outer Leaf to Textured Coursing
- 5 Vertically Ribbed Aluminium Cladding in Selected Powder Coated Colour
- 6 Aluminium Cladding in Selected Powder Coated Colour
- 7 Aluminium Framed Door and Window System with Integrated Ventilation Grille in Selected Powder Coated Colour
- 8 Aluminium Framed Window System in Selected Powder Coated Colour
- 9 The Fabricated Balcony with Selected Aluminium Powder Coated Facade and Balustrade
- 10 Aluminium Framed Winter Garden Glazing System in Selected Powder Coated Colour
- 11 Plaster Render Finish in Selected Colour
- 12 Aluminium Cladding in Selected Powder Coated Colour
- 13 Recessed Cladding in Selected Bronze Coloured Aluminium
- 14 Cladding Panels in Selected Bronze Coloured Aluminium
- 15 Retractable Awning within Recessed Bronze Coloured Cladding
- 16 Aluminium clad canopy in selected powder coated colour
- 17 Aluminium framed ventilation louvre in selected powder coated colour
- 18 Obscured Glass Privacy Screen
- 19 Obscured Glazing
- 20 Glazed Balustrade

REV	DATE	DESCRIPTION	CHK	DRN
P2	DEC 2021	ISSUED FOR PLANNING	HAL	
P1	JAN 2021	ISSUED FOR PREL PLANNING	SA & AG	
			BG	
			OKR	

ISSUED FOR PLANNING APPROVAL

CLIENT  
Cornel Living

PROJECT  
Cornelscourt Residential Development, Dublin 18

DRAWING  
MULTIFUNCTIONAL PAVILION AND ANCILLIARY BUILDINGS

PROJECT NUMBER	DATE
60058	11/05/21

SCALE @:	DRAWN/CHECKED:
As indicated	RDI/BC

STATUS CODE	DRAWING NUMBER	REVISION
A1	COR-HL-ZZ-ZZ-DR-A-0014	P2

**Henry J Lyons**

Architecture + Interiors  
henryjlyons.com  
+353 1 888 3333  
info@henryjlyons.com  
51-54 Parnass Street  
Dublin D02 K406