


1 CONTIGUOUS ELEVATION - EAST  
1 : 200

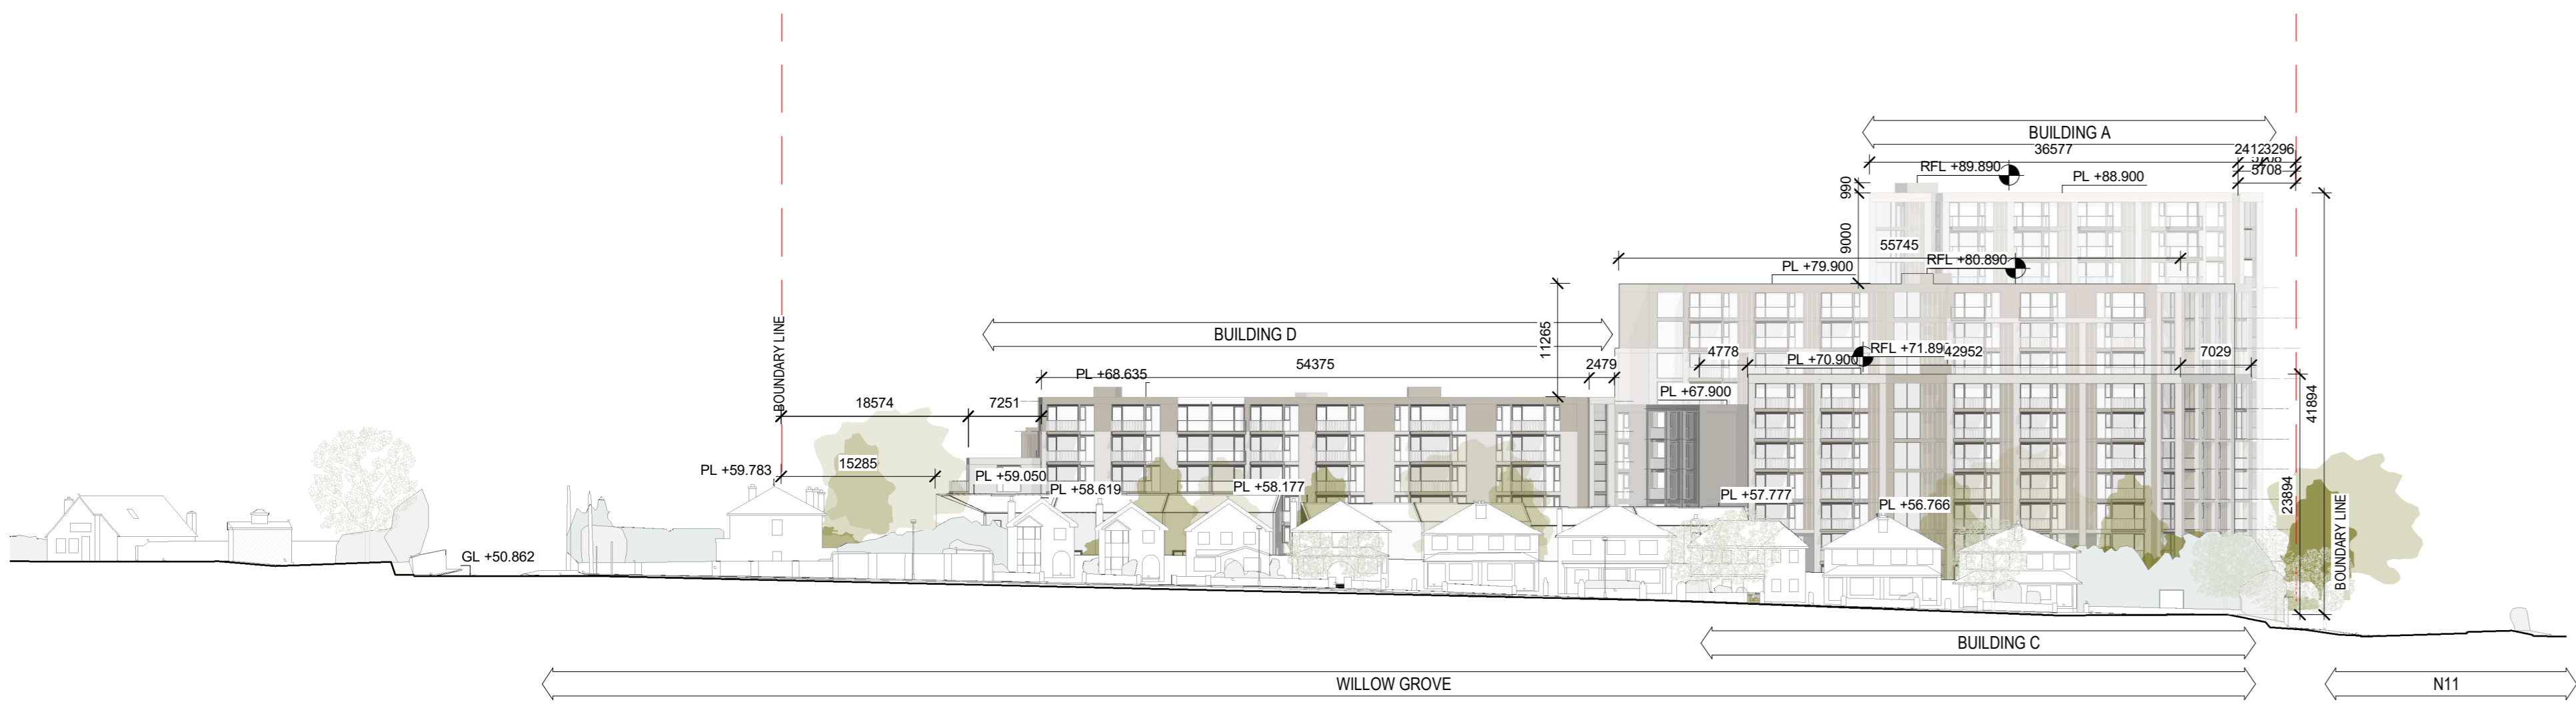

2 CONTIGUOUS ELEVATION - EAST (1-500)  
1 : 500

REV	DATE	DESCRIPTION	CHK	DRN
P2	DEC 2021	ISSUED FOR PLANNING	HAL	
P1	FEB 2021	ISSUED FOR PRE-PLANNING	SA & JAG	

ISSUED FOR PLANNING APPROVAL

CLIENT  
**Cornel Living**

PROJECT  
**Cornelscourt Residential Development, Dublin 18**

DRAWING  
**GA ELEVATIONS - CONTIGUOUS EAST ELEVATION**

PROJECT NUMBER	DATE	
50058	19/2020	
SCALE @ A2: As indicated	DRAWN/CHECKED: BG/BG	
STATUS CODE	DRAWING NUMBER	REVISION
A1	COR-HL-SW-ZZ-DR-A-2000	P2

**Henry J Lyons**  
Architecture + Interiors  
henryjlyons.com

+353 1 888 3333  
info@henryjlyons.com

51-54 Parnass Street  
Dublin D02 X466