


**1** CONTIGUOUS ELEVATION - SOUTH  
 1 : 200

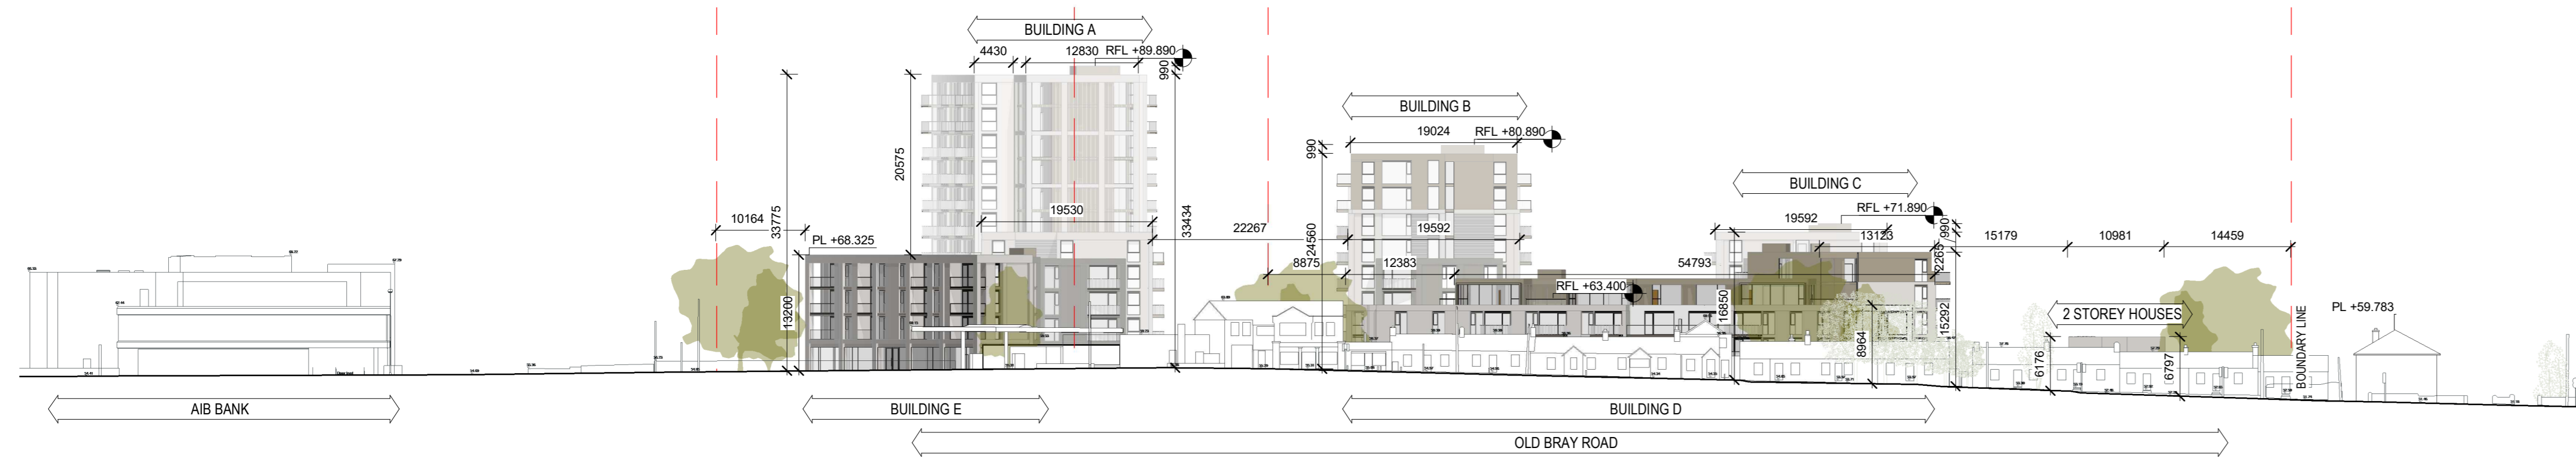

**2** CONTIGUOUS ELEVATION - SOUTH (1-500)  
 1 : 500

REV	DATE	DESCRIPTION	CHK	DRN
P2	DEC 2021	ISSUED FOR PLANNING	HAL	
P1	MAR 2021	ISSUED FOR PRE-PLANNING	SA, A	AS
			BG	

STATUS CODE DESCRIPTION  
**ISSUED FOR PLANNING APPROVAL**

CLIENT  
**Cornel Living**

PROJECT  
**Cornelscourt Residential Development, Dublin 18**

DRAWING  
**GA ELEVATIONS - CONTIGUOUS SOUTH ELEVATION**

PROJECT NUMBER	DATE
50558	11/18/21

SCALE @ A2:	DRAWN/CHECKED:
As indicated	BG/BG

STATUS CODE	DRAWING NUMBER	REVISION
A1	COR-HL-SW-ZZ-DR-A-2002	P2

**Henry J Lyons**

Architecture + Interiors  
 henryjlyons.com  
 +353 1 888 3333  
 info@henryjlyons.com  
 51-54 Parnass Street  
 Dublin D02 X496