


2 CONTIGUOUS ELEVATION - WEST
1 : 200

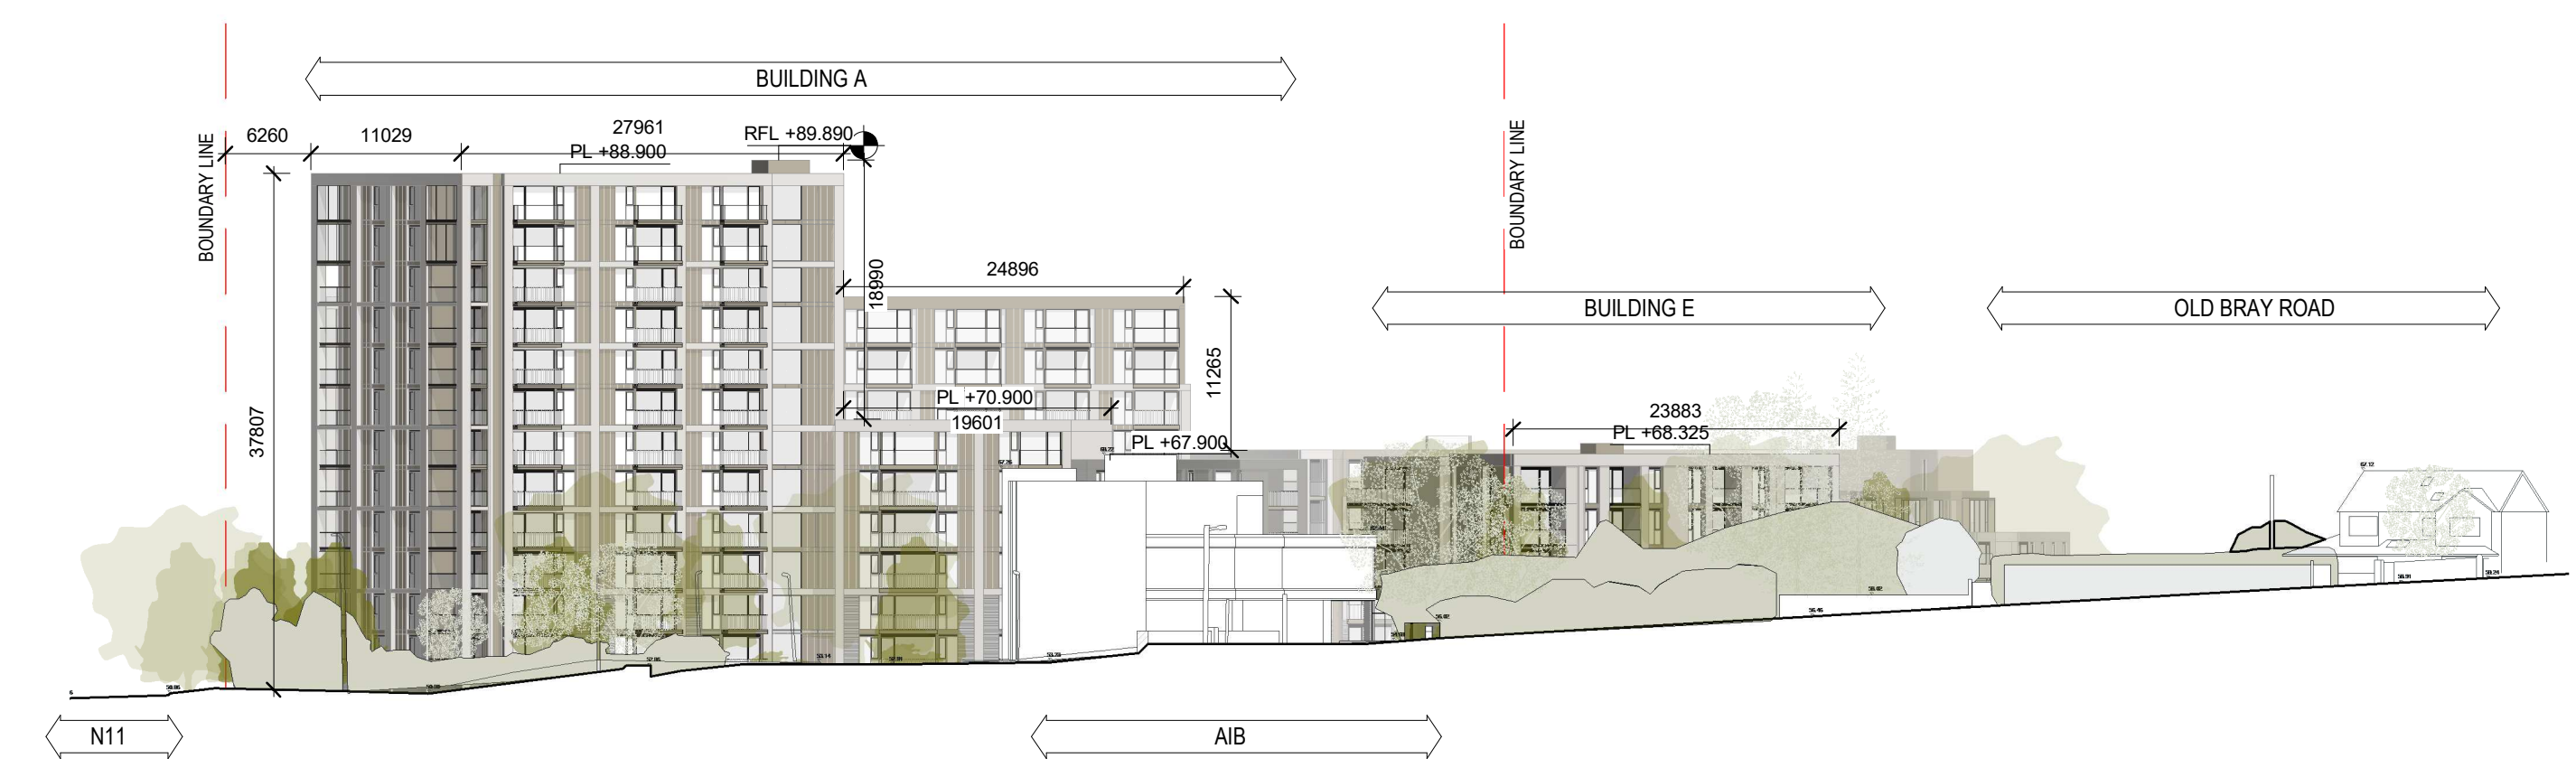

1 CONTIGUOUS ELEVATION - WEST (1-500)
1 : 500

REV	DATE	DESCRIPTION	CHK	DRN
P2	DEC 2021	ISSUED FOR PLANNING	HAL	
P1	FEB 2021	ISSUED FOR PRE-PLANNING	SA & BG	JAG

STATUS CODE DESCRIPTION
ISSUED FOR PLANNING APPROVAL

CLIENT
Cornel Living

PROJECT
Cornelscourt Residential Development, Dublin 18

DRAWING
GA ELEVATIONS - CONTIGUOUS WEST ELEVATION

PROJECT NUMBER: 50058 DATE: 11/15/21

SCALE @ A2: As indicated DRAWN/CHECKED: BG/BG

STATUS CODE: A1 DRAWING NUMBER: COR-HL-SW-ZZ-DR-A-2003 REVISION: P2