



**NOTES:**  
 1. THIS DRAWING IS TO BE READ IN CONJUNCTION WITH ALL RELEVANT ARCHITECT'S AND ENGINEERS' DRAWINGS AND SPECIFICATIONS AND DBFL NOTES DRAWING No. COR-DBFL-SW-XX-DR-S-0001  
 2. NO DIMENSIONS TO BE SCALED FROM THIS DRAWING. WORK TO FIGURED DIMENSIONS ONLY. REFER TO ARCHITECT'S DRAWINGS FOR SETTING OUT DIMENSIONS. DISCREPANCIES TO BE REPORTED TO ENGINEER AND ARCHITECT.

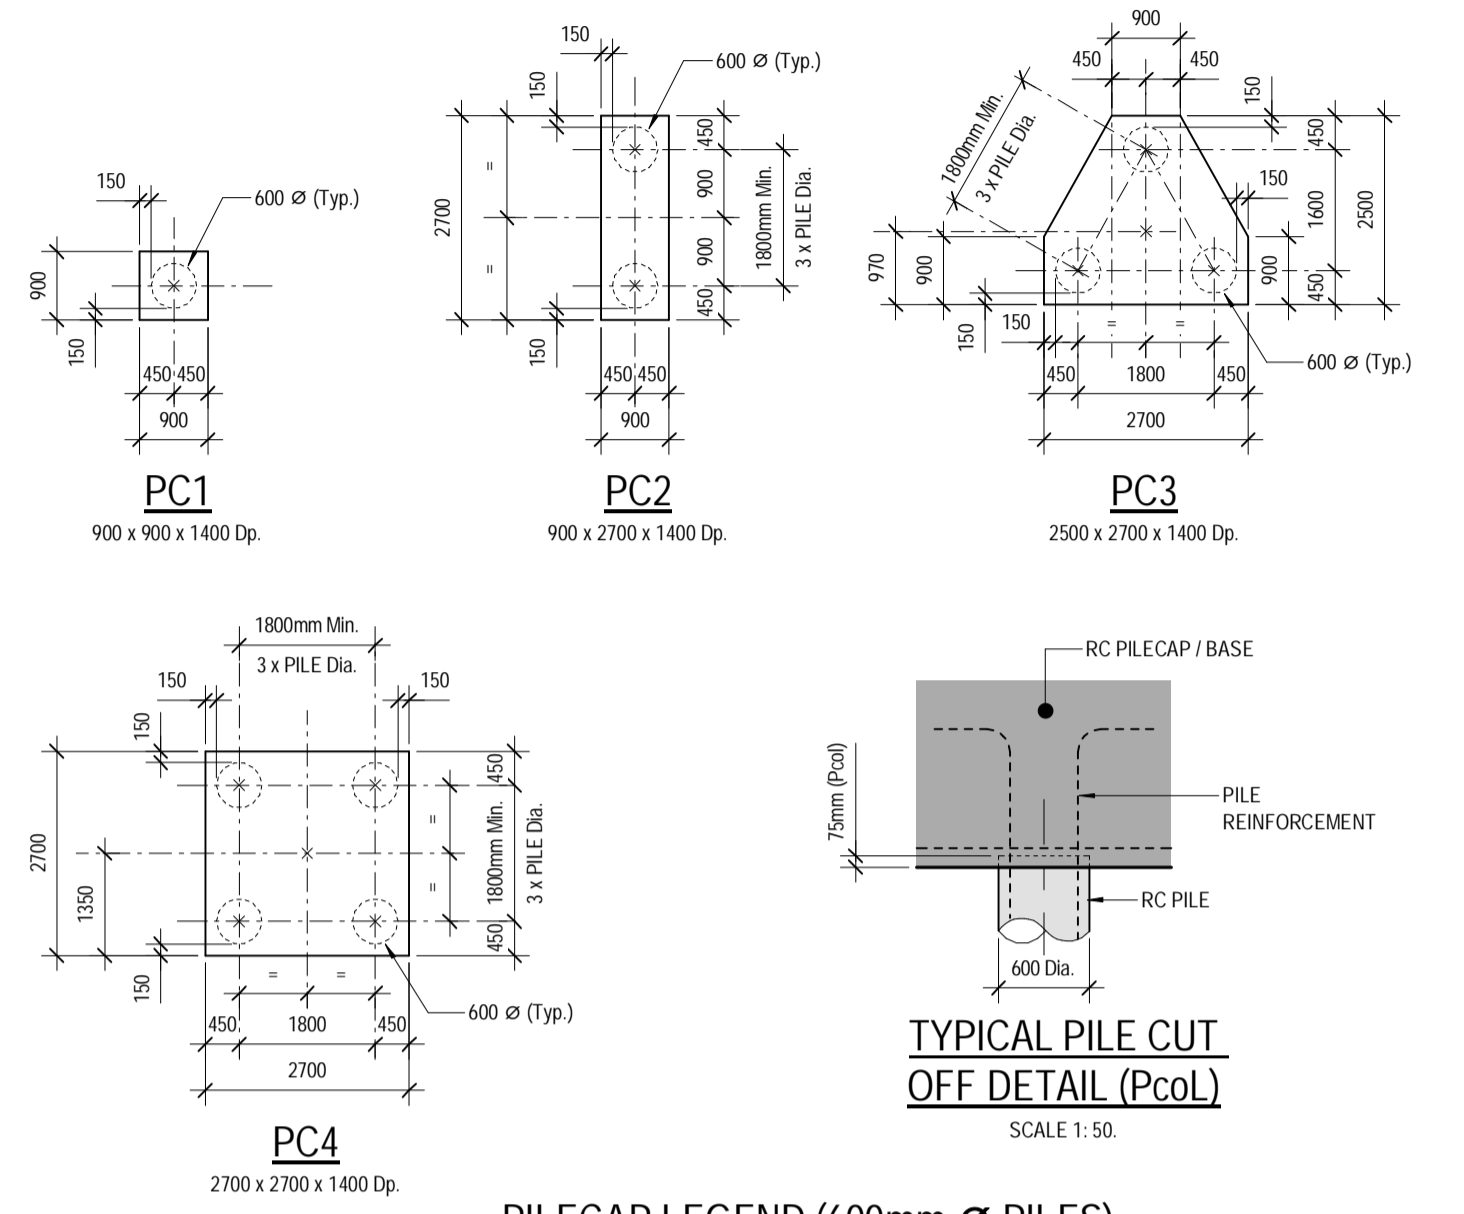

**TYPICAL PILE CUT OFF DETAIL (PcOL)**  
SCALE 1:50

**PILECAP LEGEND (600mm Ø PILES)**  
SCALE 1:100 (U.N.O.)

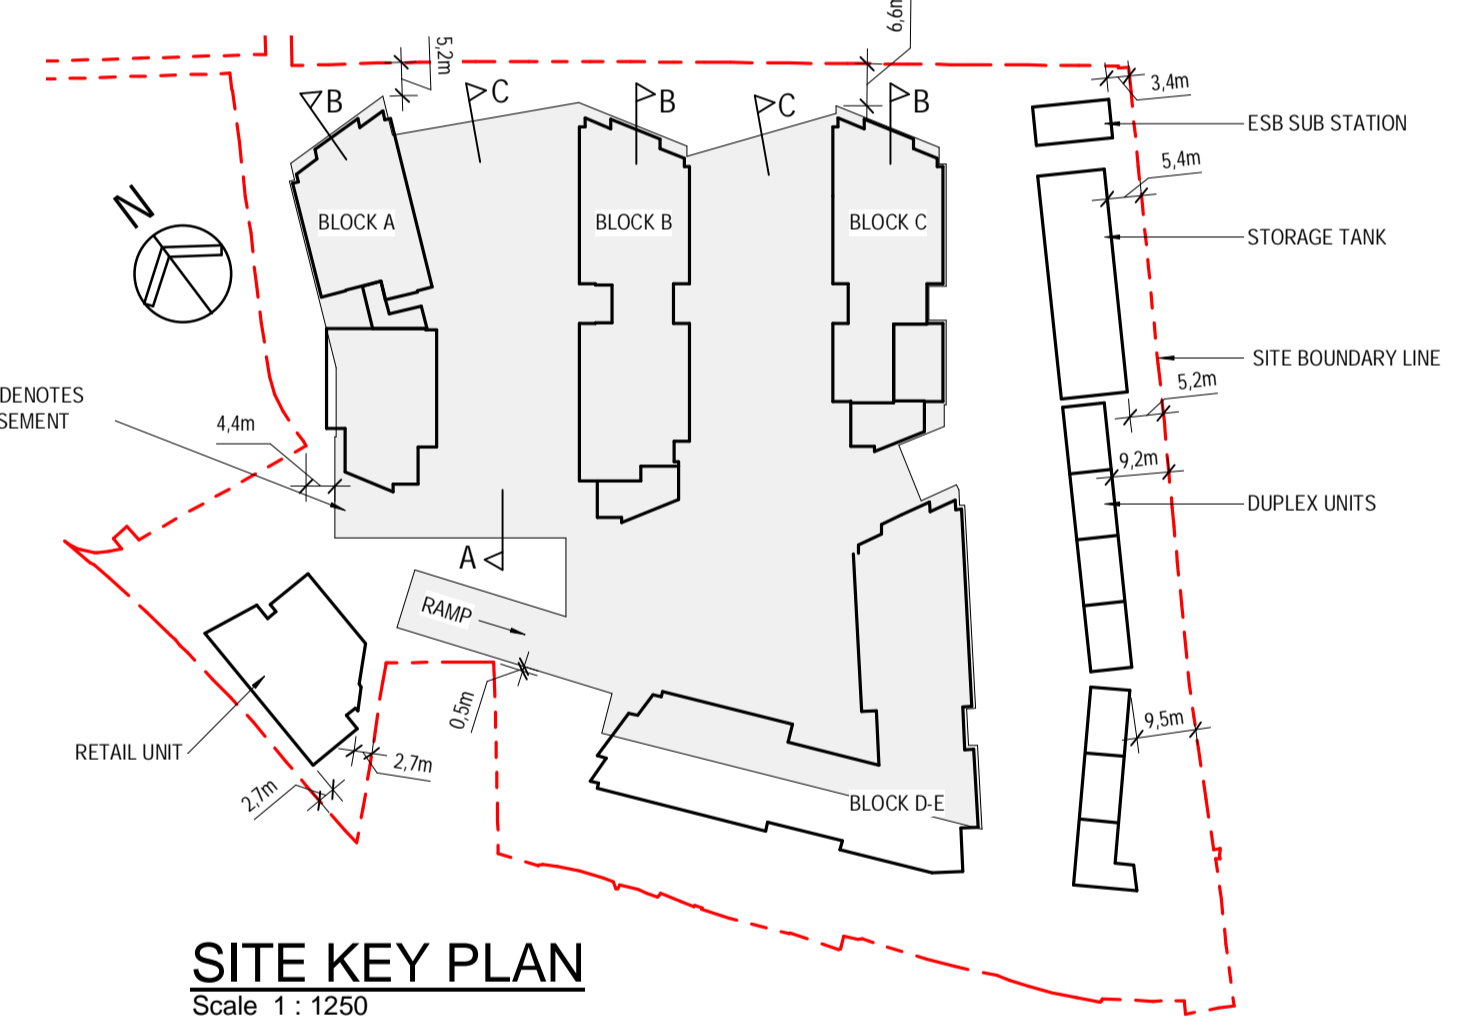

**SITE KEY PLAN**  
Scale 1:1250

NOTE: DIMENSIONS ARE OFF SUBSTRUCTURE FOUNDATION TO BOUNDARY

PAD FOUNDATIONS		
Ref	Size	
P1	1250 x 1250 x 300 Dp.	
P2	1750 x 1750 x 400 Dp.	
P3	2000 x 2000 x 450 Dp.	
P4	3000 x 2000 x 500 Dp.	

**NOTES**  
 1. ALL PILES ARE 600 DIA  
 2. ALL PILES TO HAVE MINIMUM VERTICAL CAPACITY OF 1500KN AND HORIZONTAL CAPACITY OF 30KN  
 3. ALL RC PILE CAPS ARE 1400mm THK.  
 4. ALL PERIMETER WALLS 300mm THK.  
 ALL INTERNAL BASEMENT WALLS 250mm THK. U.N.O.  
 5. FOR PROJECT NOTES REFER TO DRAWING No. COR-DBFL-SW-XX-DR-S-0001

**MEMBER SIZES**  
 GB1 = 1000x1200 GROUND BEAM TYPE  
 GB2 = 900x900 GROUND BEAM TYPE  
 GB3 = 900x750 GROUND BEAM TYPE

**PROPOSED BASEMENT FOUNDATION PLAN**  
Scale 1:250

REV	date	description	SW	NW
P01	22/12/21	ISSUED FOR SHD APPLICATION	SW	NW
REV			by	chkd.

client approval: A - Approved, B - Approved with comments, C - Do not use

suitability: S1 - INFORMATION, issue purpose: PLANNING

**DBFL Consulting Engineers**  
 Civil, Structural & Transportation Engineering  
 www.dbfl.ie

DUBLIN OFFICE Ormond House, Upper Ormond Quay, Dublin 7, Ireland.  
 Phone: +353 1 400 4000  
 WATERFORD OFFICE Unit 2, The Chandlery, 1-2 O'Connell Street, Waterford, Ireland.  
 Phone: +353 51 309 500

project ref: PROPOSED DEVELOPMENT AT CORNELSCOURT

drawing title: PROPOSED BASEMENT FOUNDATIONS

client: CORNEL LIVING LIMITED

designed by: NW, author: SW, scale: As indicated, sheet size: A1, drawing no: COR-DBFL-ZZ-F2-DR-S-1800, revision: P01