


DO NOT SCALE. WORK TO FIGURED DIMENSIONS ONLY.
ALL EXISTING DIMENSIONS TO BE CHECKED ON SITE.
DRAWN ON AUTOCAD 12004 AT DEADY GAHAN ARCHITECTS LTD
LAYERS ON THIS DRAWING COMPLY WITH BS 1192: PART 5

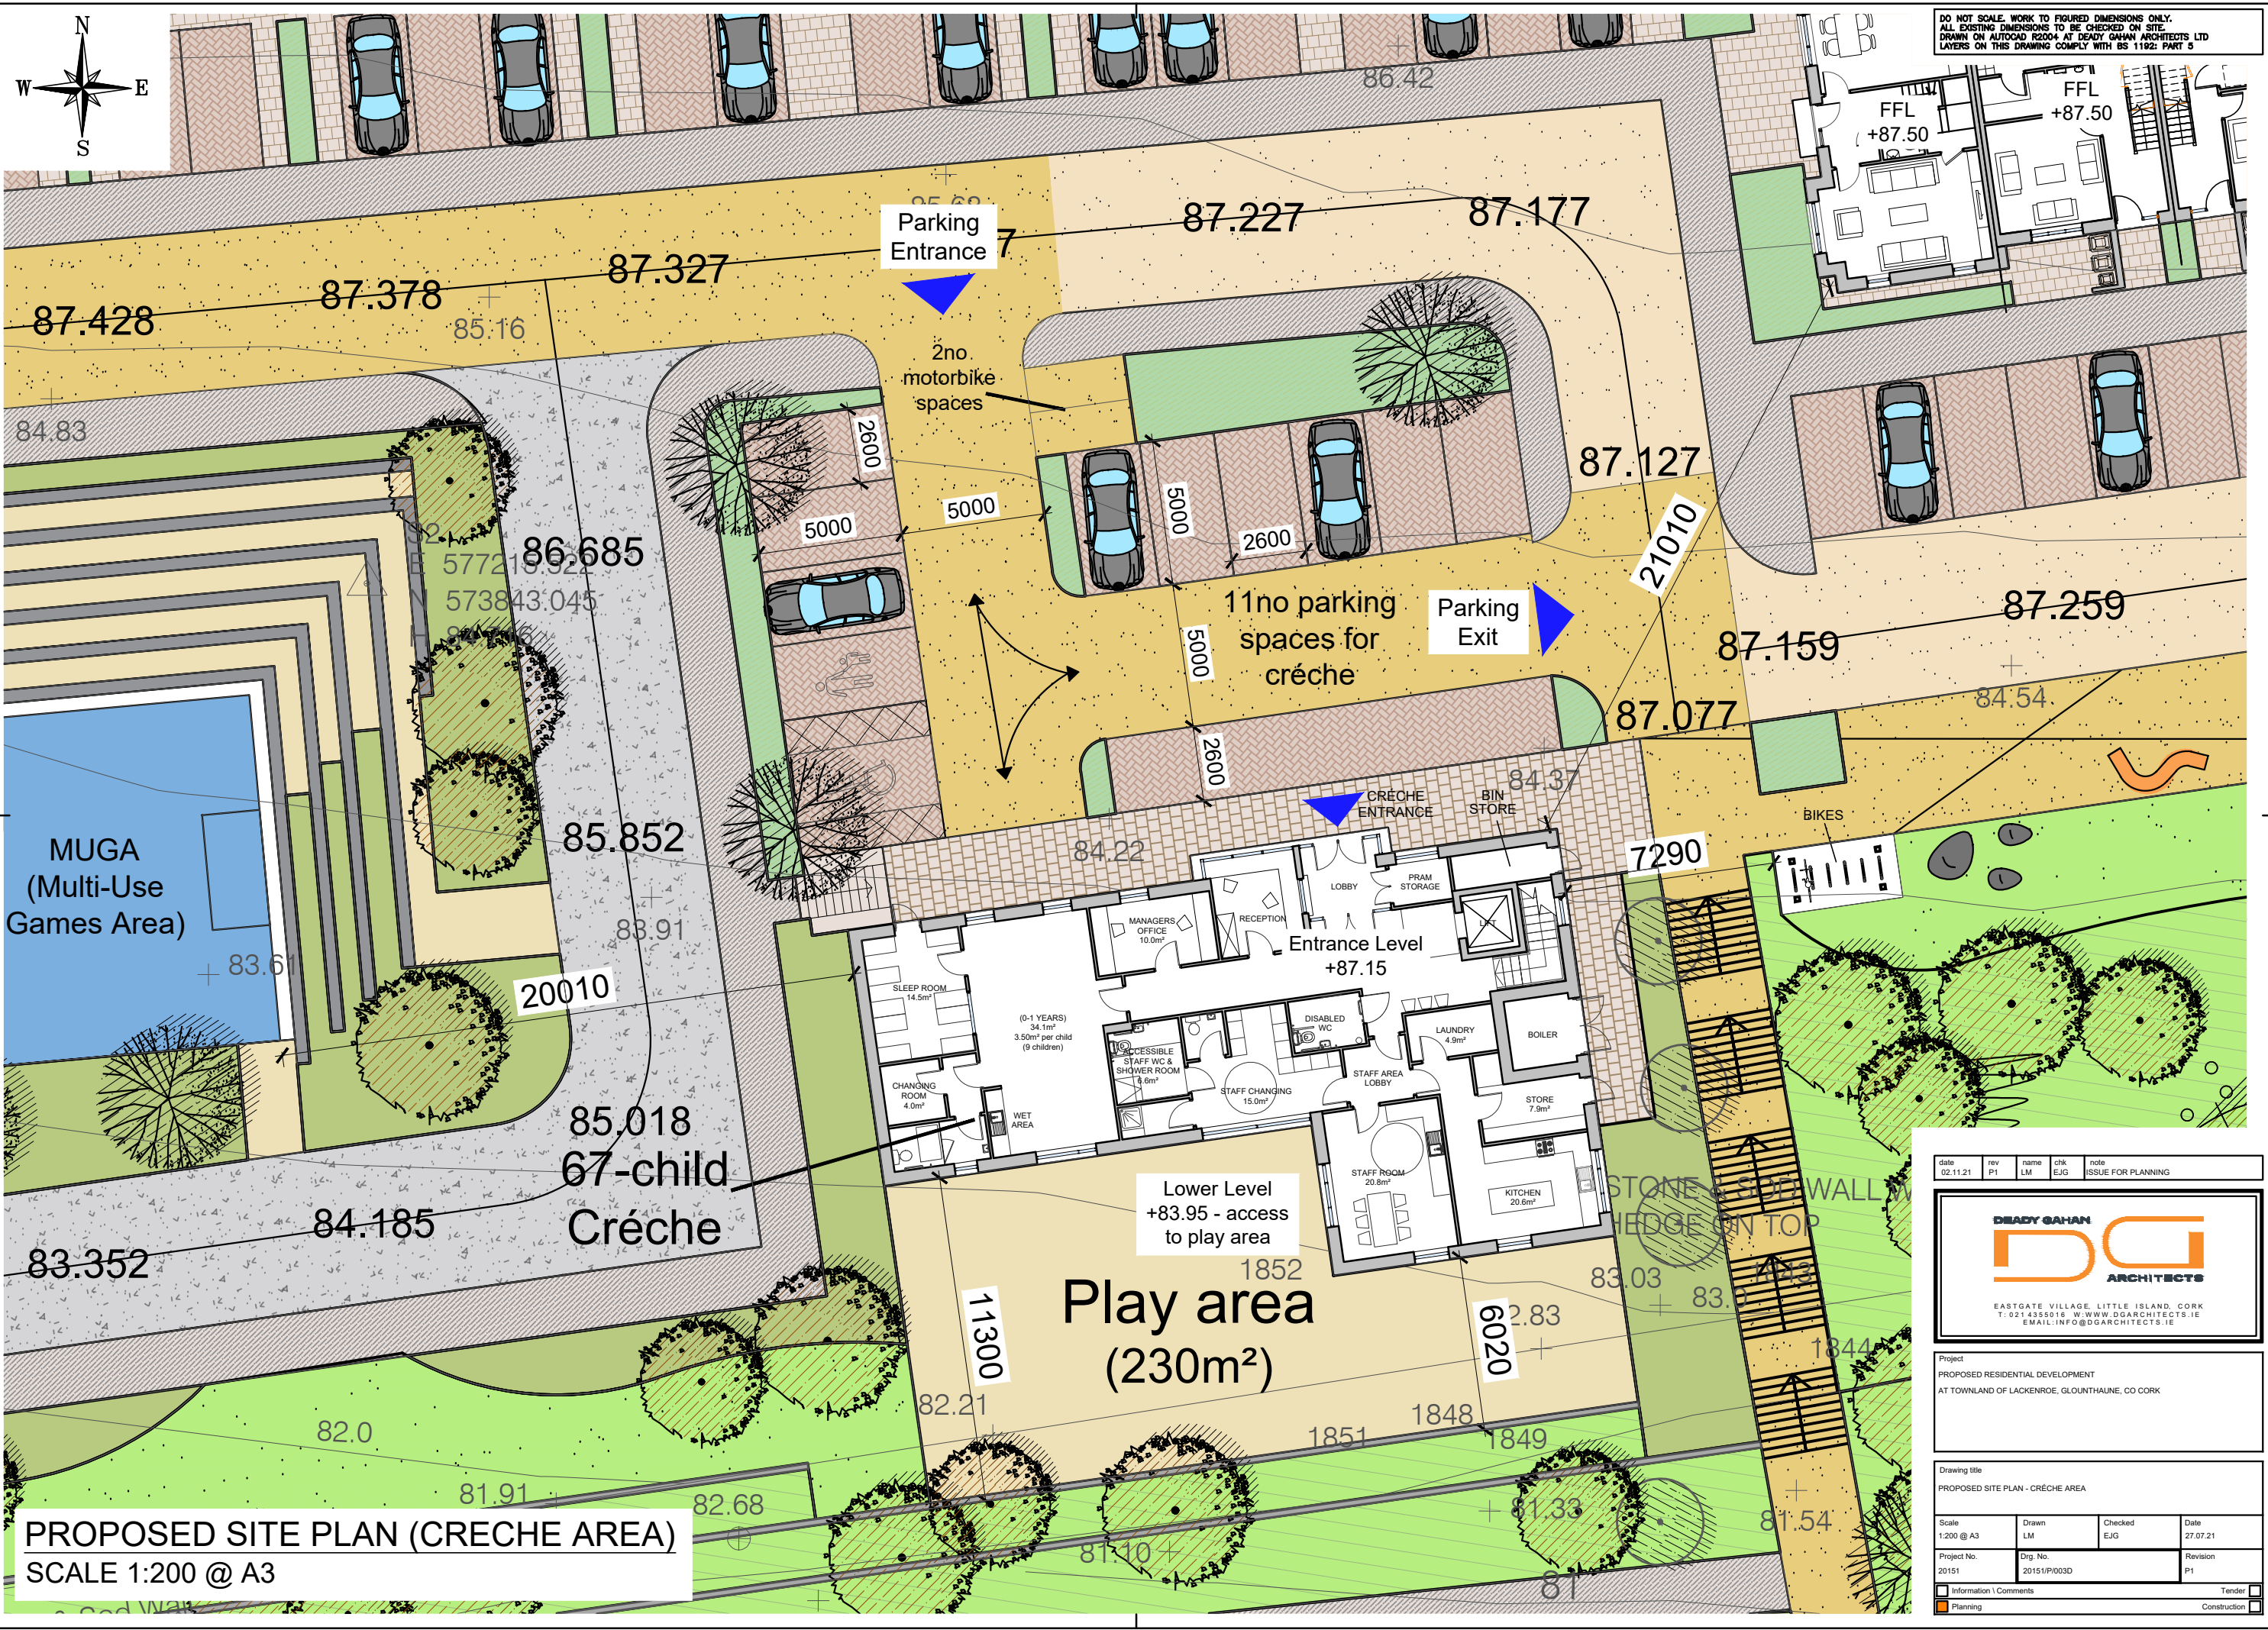

PROPOSED SITE PLAN (CRECHE AREA)
SCALE 1:200 @ A3

date	rev	name	chk	note
02.11.21	P1	LM	EJG	ISSUE FOR PLANNING

DEADY GAHAN
DG
ARCHITECTS

EASTGATE VILLAGE, LITTLE ISLAND, CORK
T: 021 4355018 W: WWW.DGARCHITECTS.IE
EMAIL: INFO@DGARCHITECTS.IE

Project
PROPOSED RESIDENTIAL DEVELOPMENT
AT TOWNLAND OF LACKENROE, GLOUNTHAUNE, CO CORK

Drawing title
PROPOSED SITE PLAN - CRECHE AREA

Scale	Drawn	Checked	Date
1:200 @ A3	LM	EJG	27.07.21
Project No.	Dwg. No.	Revision	
20151	20151/P003D	P1	

Information / Comments Tender
 Planning Construction