





DO NOT SCALE. WORK TO FIGURED DIMENSIONS ONLY.
 ALL EXISTING DIMENSIONS TO BE CHECKED ON SITE.
 DRAWN ON AUTOCAD R2004 AT DEADY GAHAN ARCHITECTS LTD
 LAYERS ON THIS DRAWING COMPLY WITH BS 1192: PART 5

HOUSE TYPE A2
 4-bed Detached (7 person)
AREA: 170.0 SQ.M.
 1,830 SQ.FT.
 STORAGE total - 14.2 sq.m.

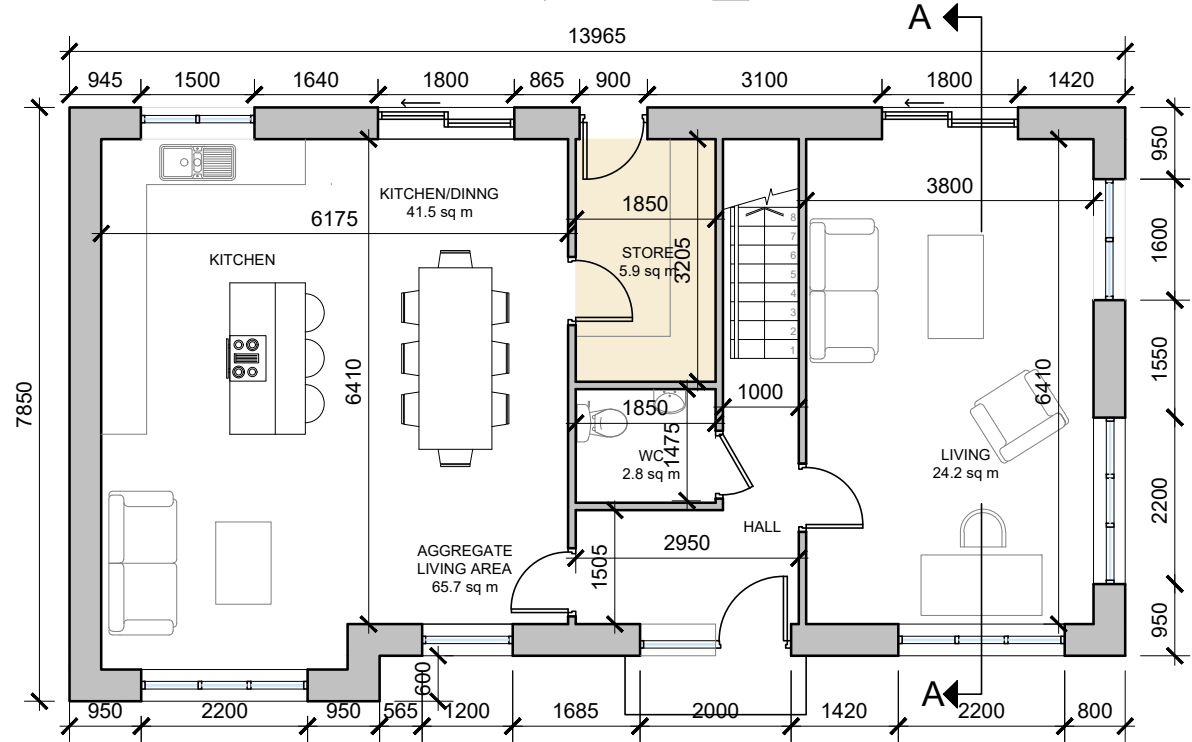

Ground Floor Detached
 SCALE 1:100 @ A3


Front Elevation
 SCALE 1:100 @ A3

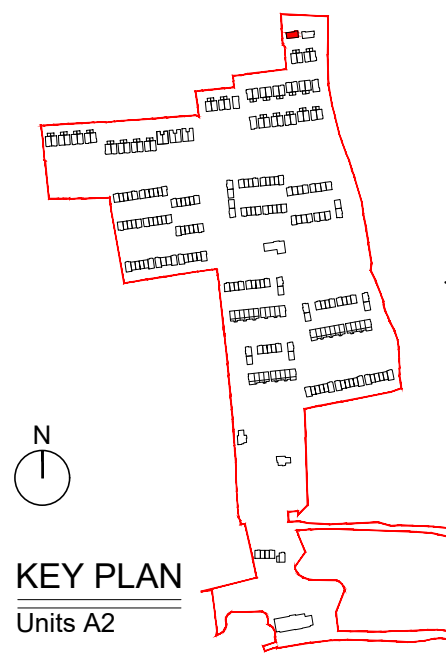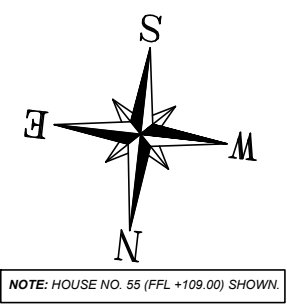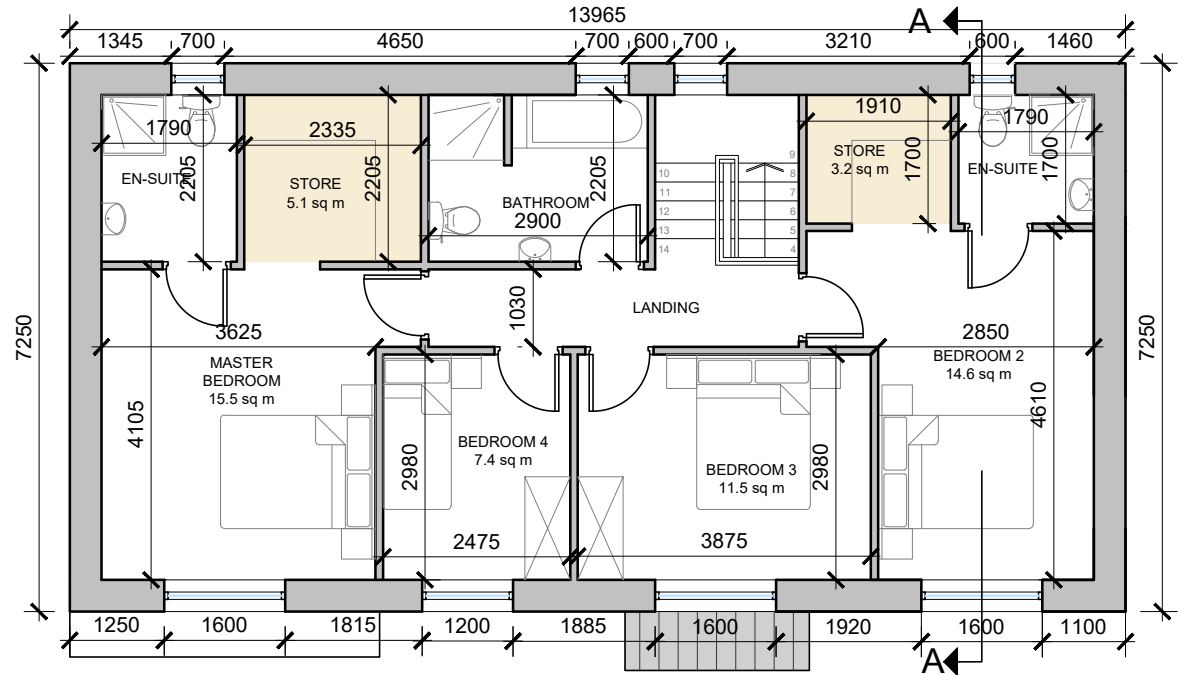

First Floor Detached
 SCALE 1:100 @ A3





House Type A2 - Character Area 1
 See site plan (dwg no. 20151/P/003) for material locations

date	rev	name	chk	note
25.08.21	P1	LM	EJG	ISSUE FOR PLANNING

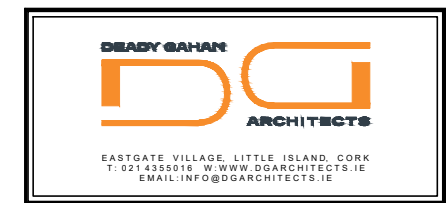

Project: PROPOSED RESIDENTIAL DEVELOPMENT AT TOWNLAND OF LACKENROE, GLOUNTHAUNE, CO. CORK

Drawing title		Scale		Project No.	
HOUSE TYPE A2 - 4 bed detached		1:100/1:200 @ A3		20151	
PROPOSED FLOOR PLANS, ELEVATIONS & SECTION A-A		Drawn PC		Checked EJG	
		Date 02.07.21		Revision P1	
		Dwg. No. 20151/P/102 - CA01		Tender	
				Construction	

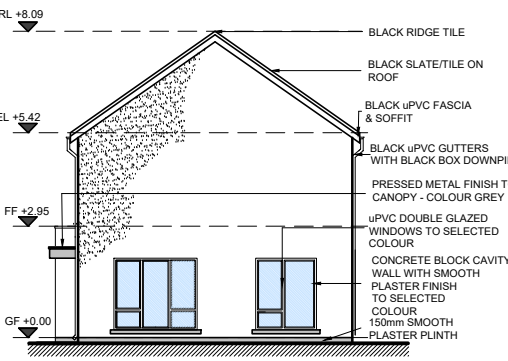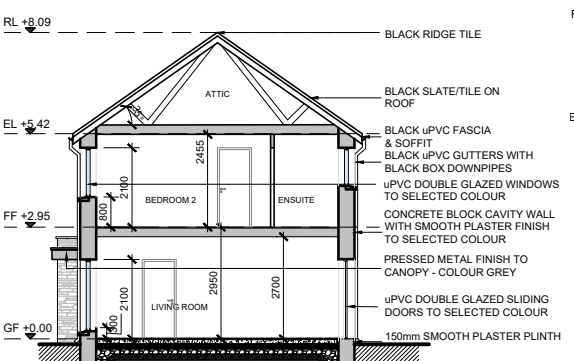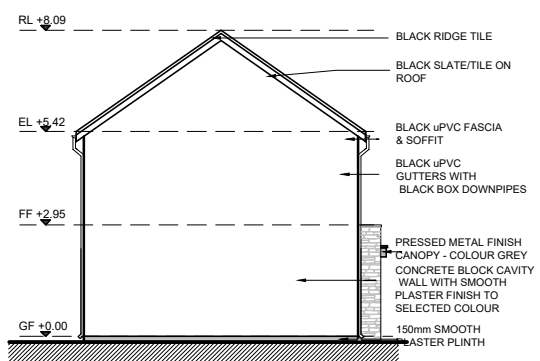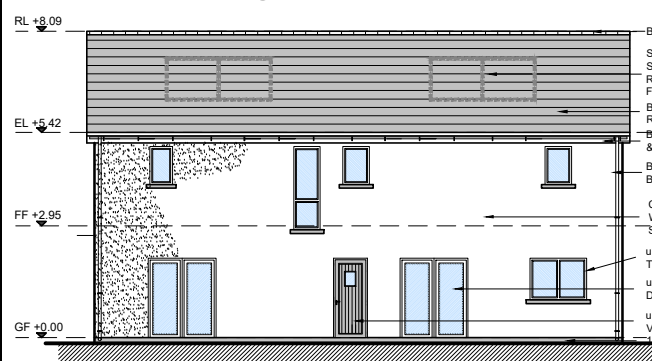

Rear Elevation
 SCALE 1:200 @ A3
 HOUSE TYPE A2

Side Elevation
 SCALE 1:200 @ A3
 HOUSE TYPE A2

Section A-A
 SCALE 1:200 @ A3
 HOUSE TYPE A2

Side Elevation
 SCALE 1:200 @ A3
 HOUSE TYPE A2