

DO NOT SCALE. WORK TO FIGURED DIMENSIONS ONLY.
 ALL EXISTING DIMENSIONS TO BE CHECKED ON SITE.
 DRAWN ON AUTOCAD R2004 AT DEADY GAHAN ARCHITECTS LTD
 LAYERS ON THIS DRAWING COMPLY WITH BS 1192: PART 5


HOUSE TYPE A4
 3-bed Bungalow (5 person)
AREA: 122.3 SQ.M.

STORAGE total - 9.6 sq.m. **1,316 SQ.FT.**








HOUSE TYPE A4 - CHARACTER AREA 4


See site plan (dwg no. 20151/P/003) for material locations

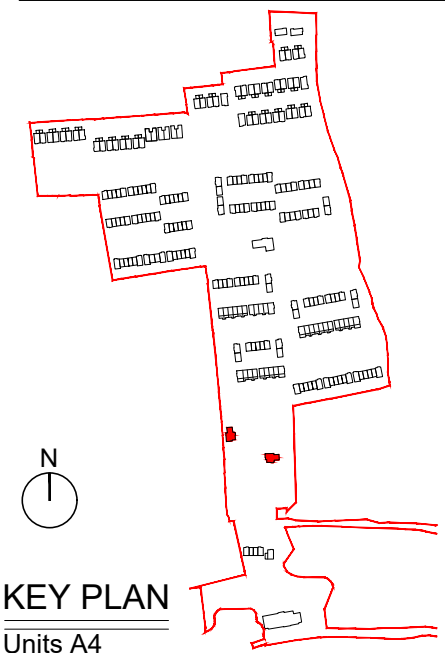

KEY PLAN
 Units A4
NOTE:
 POSITION OF NORTH POINT & LEVELS VARY. SEE
 SITE PLAN FOR ORIENTATION - DWG NO. 20151/P/003

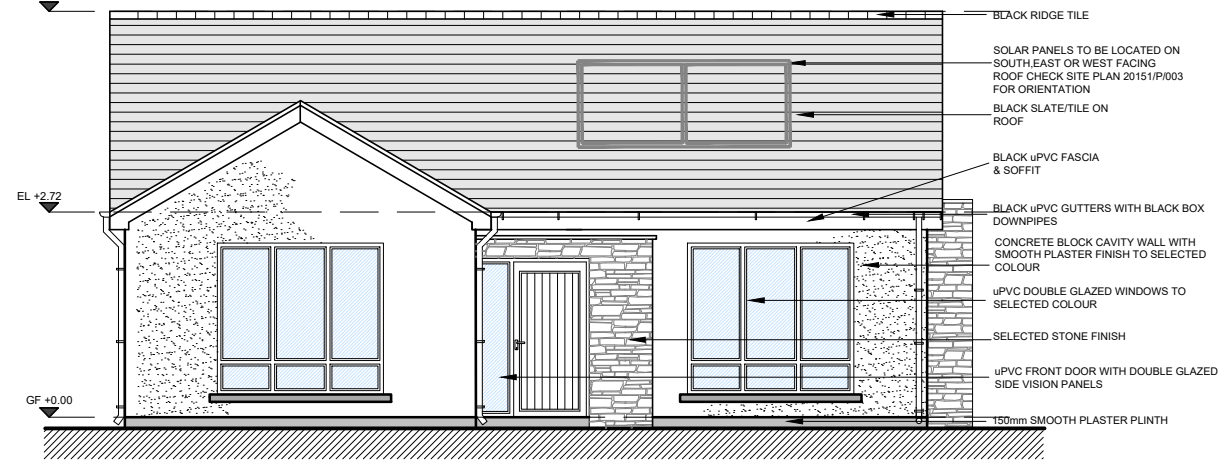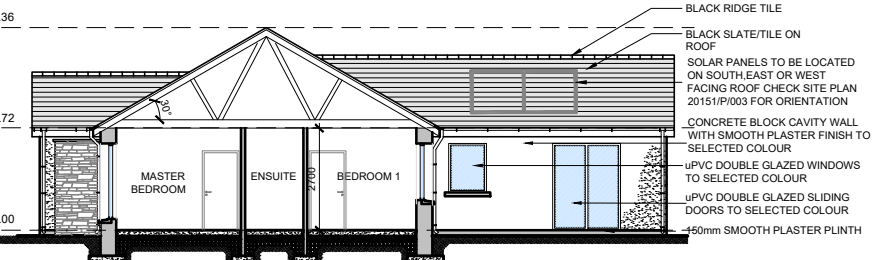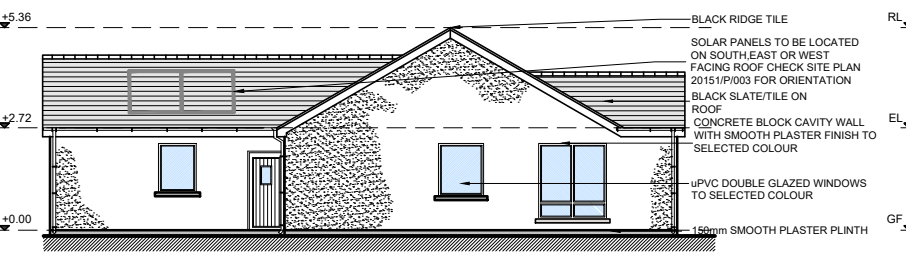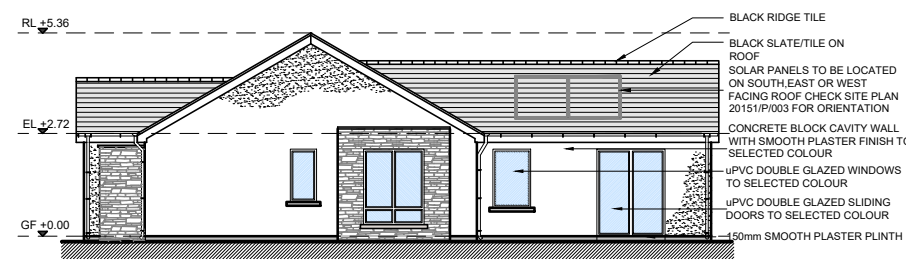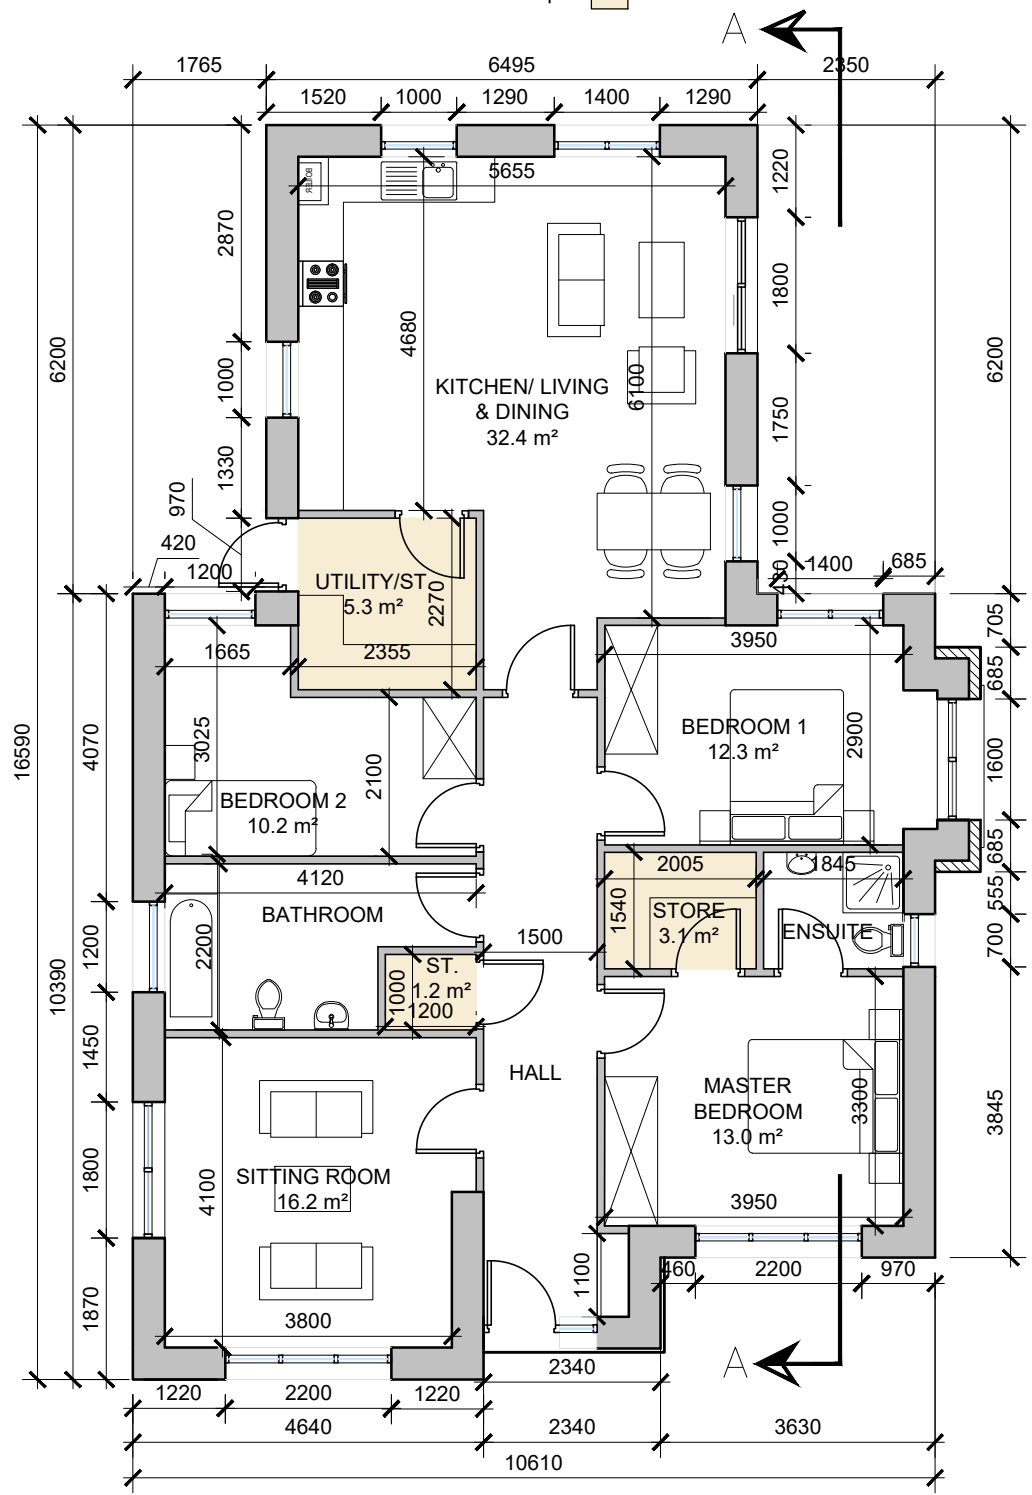

date	rev	name	chk	note
12.07.21	P1	KM	EJG	ISSUE FOR PLANNING

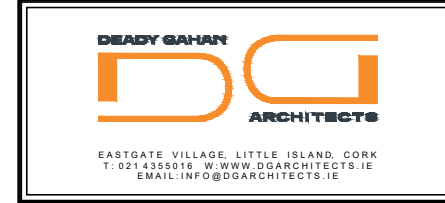

Project
 PROPOSED RESIDENTIAL DEVELOPMENT
 AT TOWNLAND OF LACKENROE, GLOUNTHAUNE, CO. CORK.

Drawing title
 HOUSE TYPE A4 - 3 bed Bungalow
 PLANS, ELEVATIONS & SECTION A-A

Scale	Drawn	Checked	Date
1:100/1:200 @ A3	PC	EJG	05.07.21

Project No.	Dwg. No.	Revision
20151	20151/P/104 - CA04	P1

Information \ Comments	Tender
<input type="checkbox"/> Information \ Comments	<input type="checkbox"/> Tender
<input checked="" type="checkbox"/> Planning	<input type="checkbox"/> Construction