



DO NOT SCALE. WORK TO FIGURED DIMENSIONS ONLY.  
 ALL EXISTING DIMENSIONS TO BE CHECKED ON SITE.  
 DRAWN ON AUTOCAD R2004 AT DEADY GAHAN ARCHITECTS LTD  
 LAYERS ON THIS DRAWING COMPLY WITH BS 1192: PART 5

**HOUSE TYPE B1**  
 4-bed Semi-Detached (7 person)  
**AREA: 144.6 SQ.M.**  
**1,556 SQ.FT.**


STORAGE total - 6.8 sq.m.

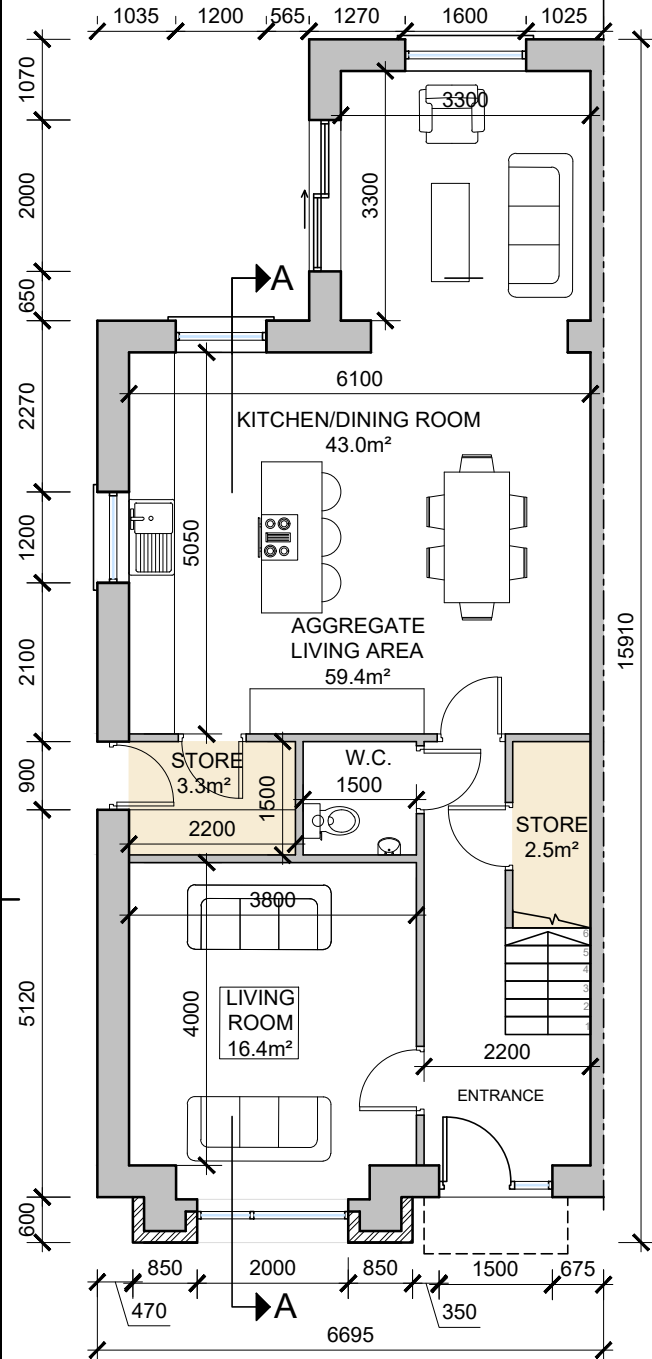

**Ground Floor Semi Detached**  
 SCALE 1:100 @ A3

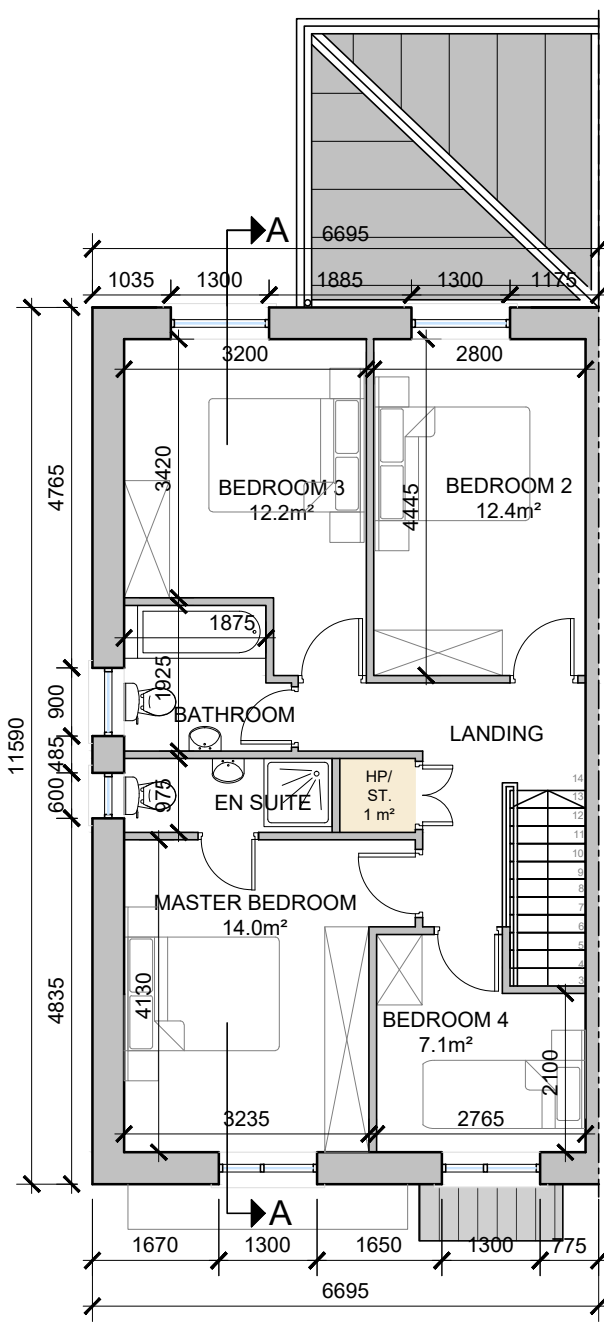


**First Floor Semi Detached**  
 SCALE 1:100 @ A3

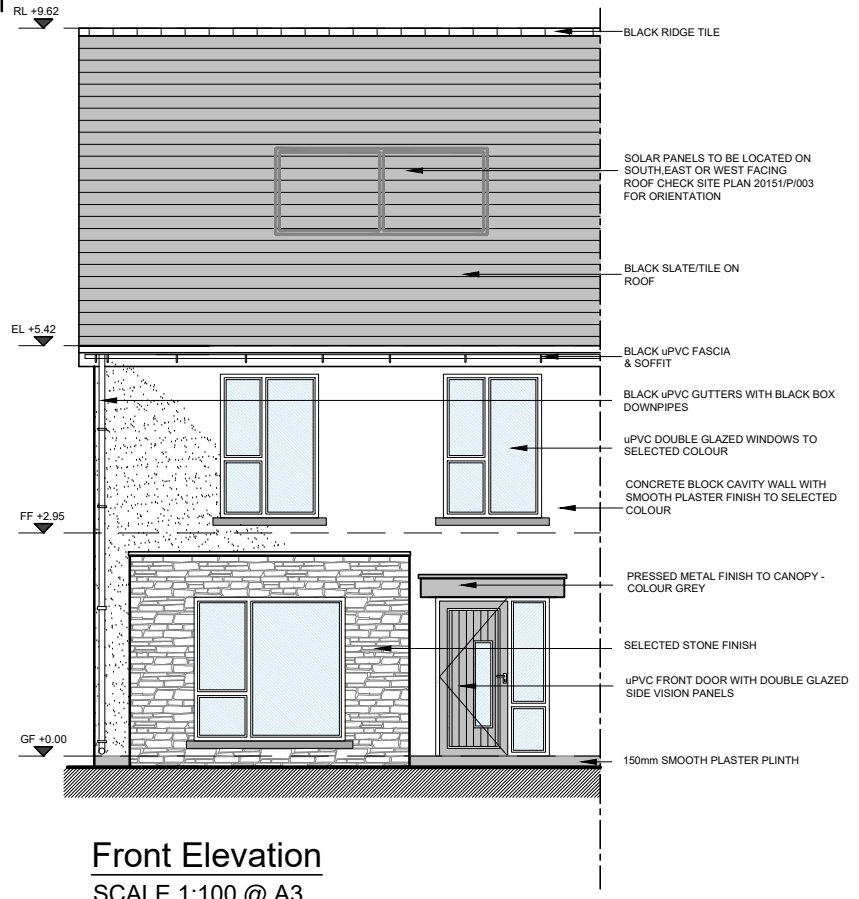

**Front Elevation**  
 SCALE 1:100 @ A3  
 HOUSE TYPE B1




**House Type B1 - Character Area 1**  
 See site plan (dwg no. 20151/P/003) for material locations

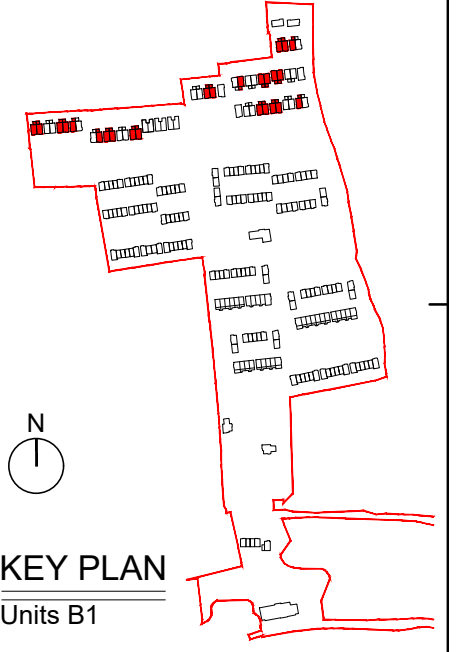

**KEY PLAN**  
 Units B1


**NOTE:**  
 POSITION OF NORTH POINT & LEVELS VARY. SEE  
 SITE PLAN FOR ORIENTATION - DWG NO. 20151/P/003

date	rev	name	chk	note
25.08.21	P1	LM	EJG	ISSUE FOR PLANNING

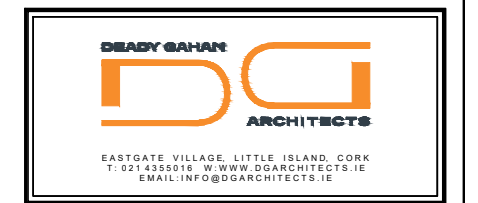


Project:  
 PROPOSED RESIDENTIAL DEVELOPMENT  
 AT TOWNLAND OF LACKENROE, GLOUNTHAUNE, CO. CORK


Drawing title		Scale	Drawn	Checked	Date
HOUSE TYPE B1 - 4 bed semi detached		1:100/1:200@A3	PC	EJG	02.07.21
Project No.		Dwg. No.	Revision		Date
20151		20151/P/201 - CA01	P1		

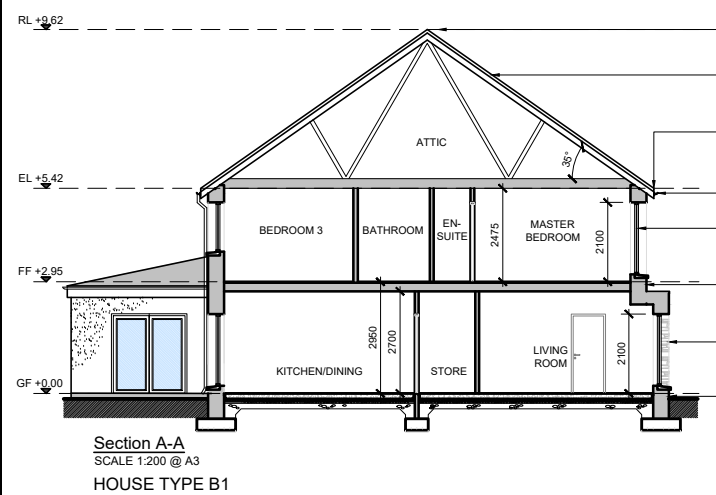

**Section A-A**  
 SCALE 1:200 @ A3  
 HOUSE TYPE B1

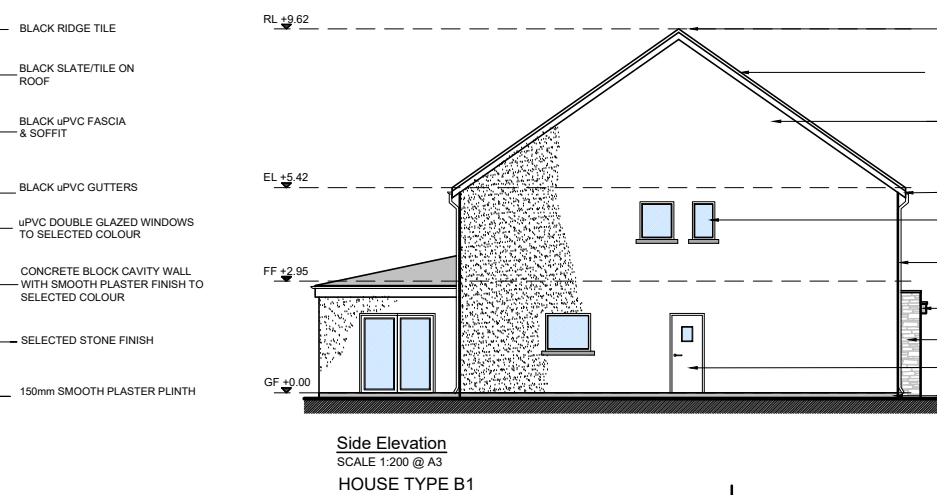

**Side Elevation**  
 SCALE 1:200 @ A3  
 HOUSE TYPE B1

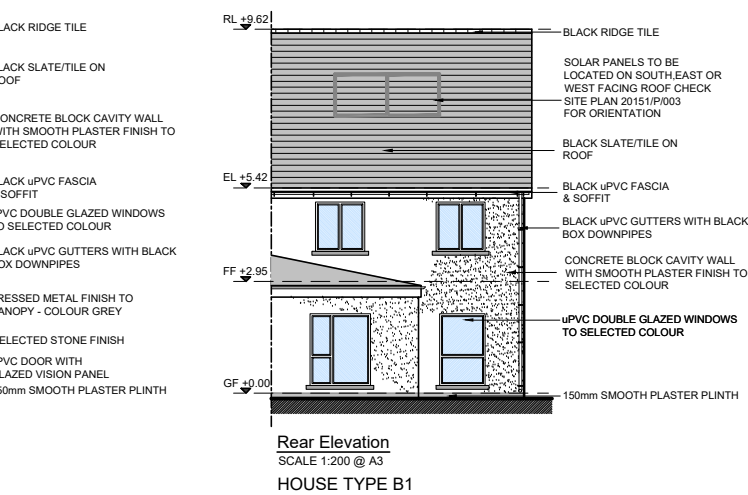

**Rear Elevation**  
 SCALE 1:200 @ A3  
 HOUSE TYPE B1

Information 1 Comments  
 Planning  
 Tender  
 Construction