



DO NOT SCALE. WORK TO FIGURED DIMENSIONS ONLY.
 ALL EXISTING DIMENSIONS TO BE CHECKED ON SITE.
 DRAWN ON AUTOCAD R2004 AT DEADY GAHAN ARCHITECTS LTD
 LAYERS ON THIS DRAWING COMPLY WITH BS 1192: PART 5

HOUSE TYPE B2
 4-bed Semi-Detached (7 person)
AREA: 143.4 SQ.M.
1543 SQ.FT.


STORAGE total - 6.8 sq.m.

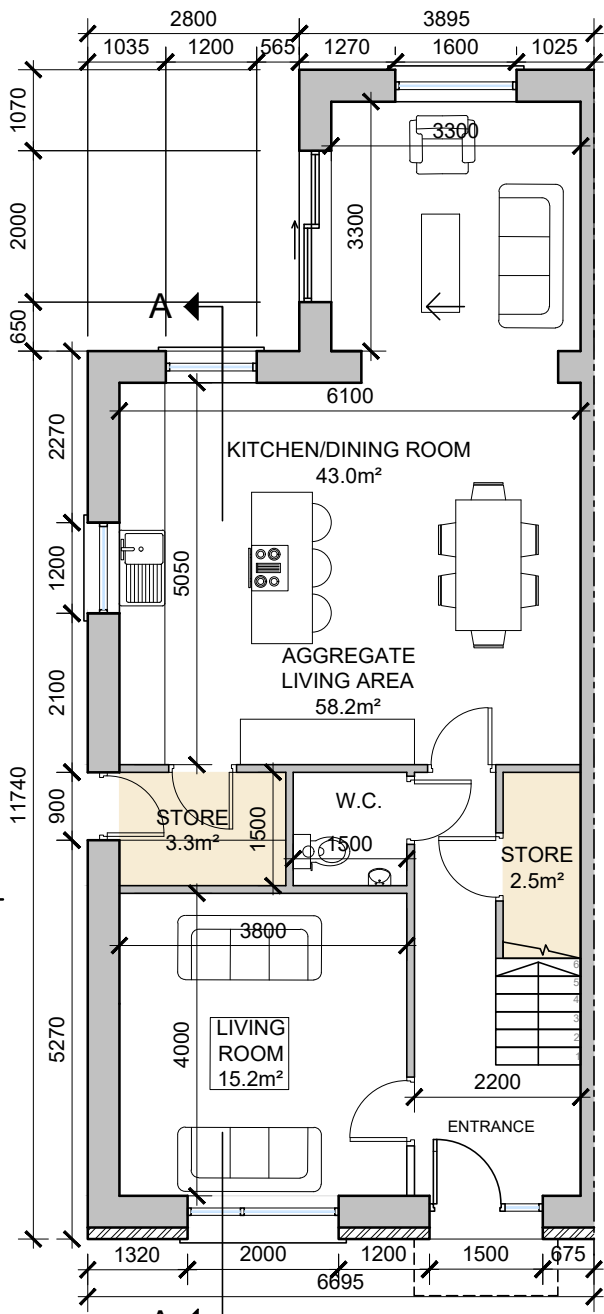

Ground Floor Semi Detached
 SCALE 1:100 @ A3

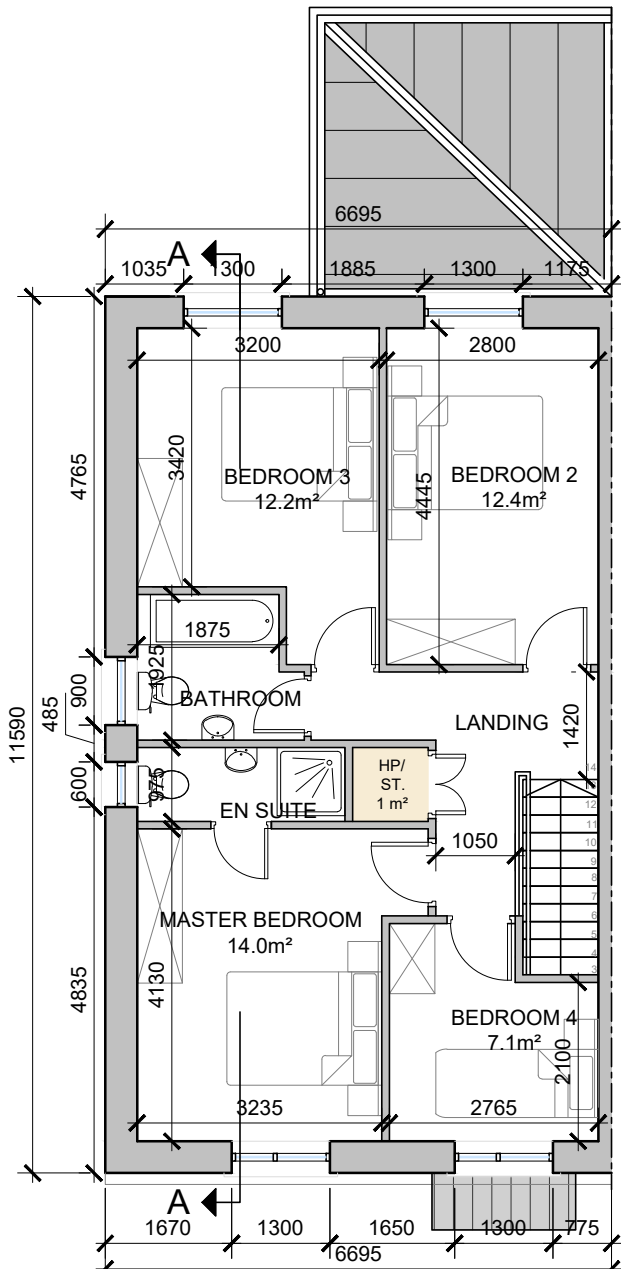


First Floor Semi Detached
 SCALE 1:100 @ A3

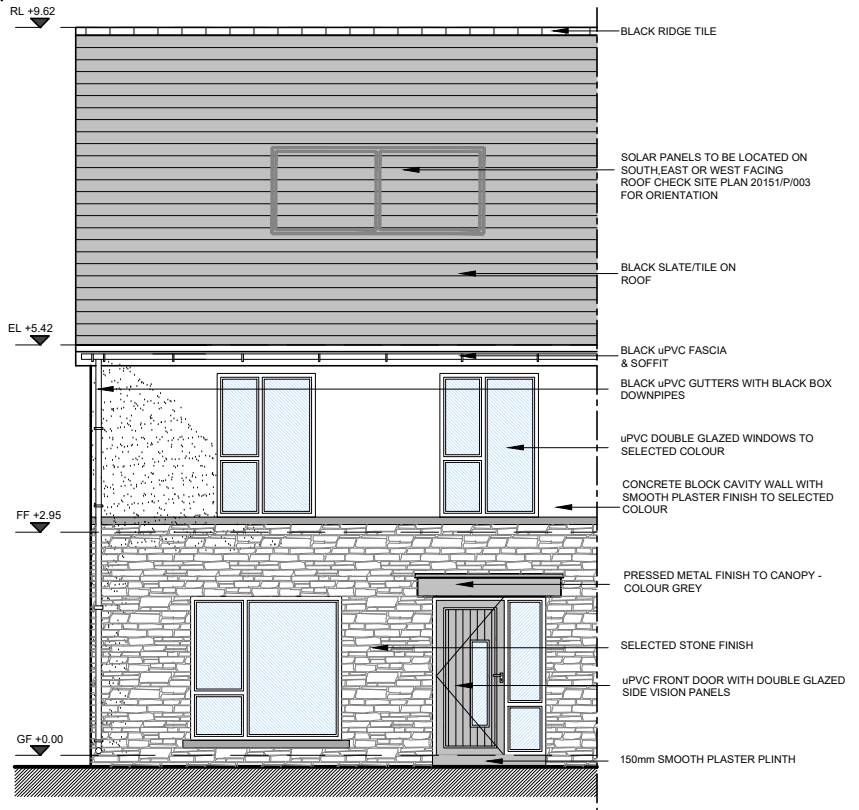

Front Elevation
 SCALE 1:100 @ A3
HOUSE TYPE B2



House Type B2 - Character Area 1
 See site plan (dwg no. 20151/P/003) for material locations

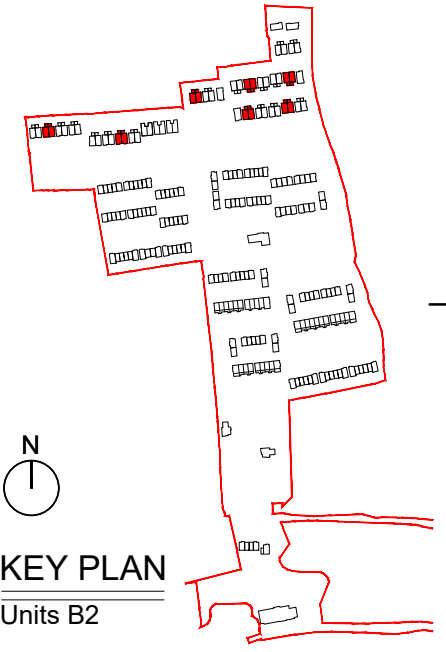

KEY PLAN
 Units B2

NOTE:
 POSITION OF NORTH POINT & LEVELS VARY. SEE
 SITE PLAN FOR ORIENTATION - DWG NO. 20151/P/003

date	rev	name	chk	note
25.08.21	P1	LM	EJG	ISSUE FOR PLANNING

DEADY GAHAN ARCHITECTS

EASTGATE VILLAGE, LITTLE ISLAND, CORK
 T: 021 4335016 W: WWW.DGARCHITECTS.IE
 EMAIL: INFO@DGARCHITECTS.IE


Project:
 PROPOSED RESIDENTIAL DEVELOPMENT
 AT TOWNLAND OF LACKENROE, GLOUNTHAUNE, CO. CORK

Drawing title:
 HOUSE TYPE B2 - 4 bed semi detached
 PLANS, ELEVATIONS & SECTION A-A


Scale	Drawn	Checked	Date
1:100/1:200@A3	LG	EJG	04.01.21

Project No.	Dwg. No.	Revision
20151	20151/P/202 - CA01	P1


Information / Comments
 Planning
 Tender
 Construction

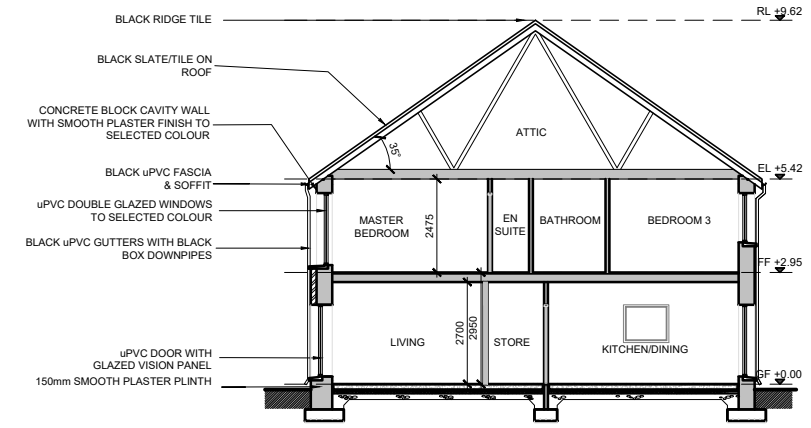

Section A-A
 SCALE 1:200 @ A3
HOUSE TYPE B2

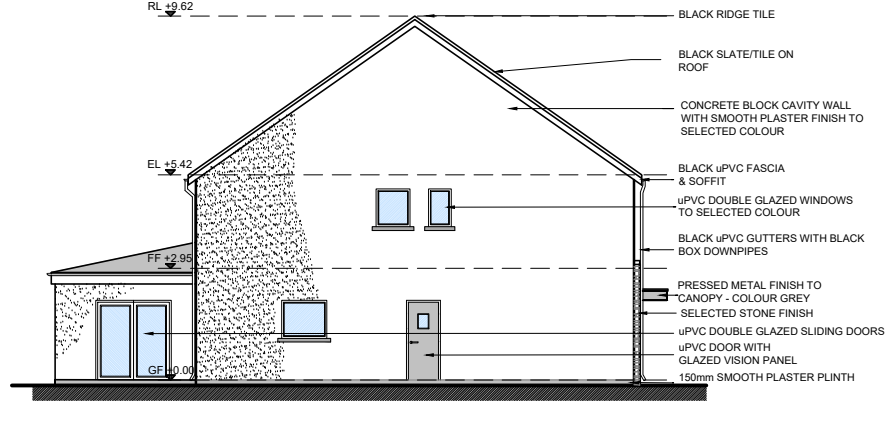

Side Elevation
 SCALE 1:200 @ A3
HOUSE TYPE B2

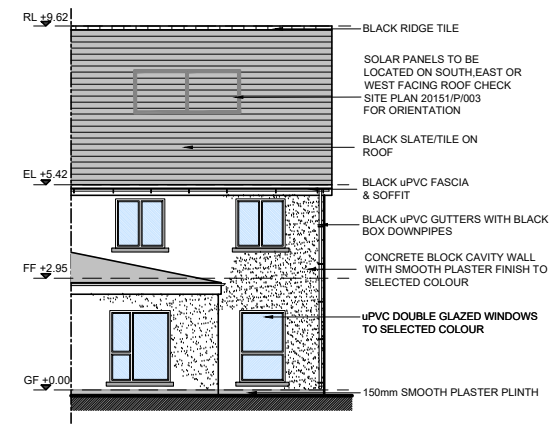

Rear Elevation
 SCALE 1:200 @ A3
HOUSE TYPE B2