



**House Type C1**  
4-bed End Townhouse (7 person)


**AREA: 128.3 SQ.M.**  
**1,381 SQ.FT.**  
STORAGE total - 8.9 sq.m.

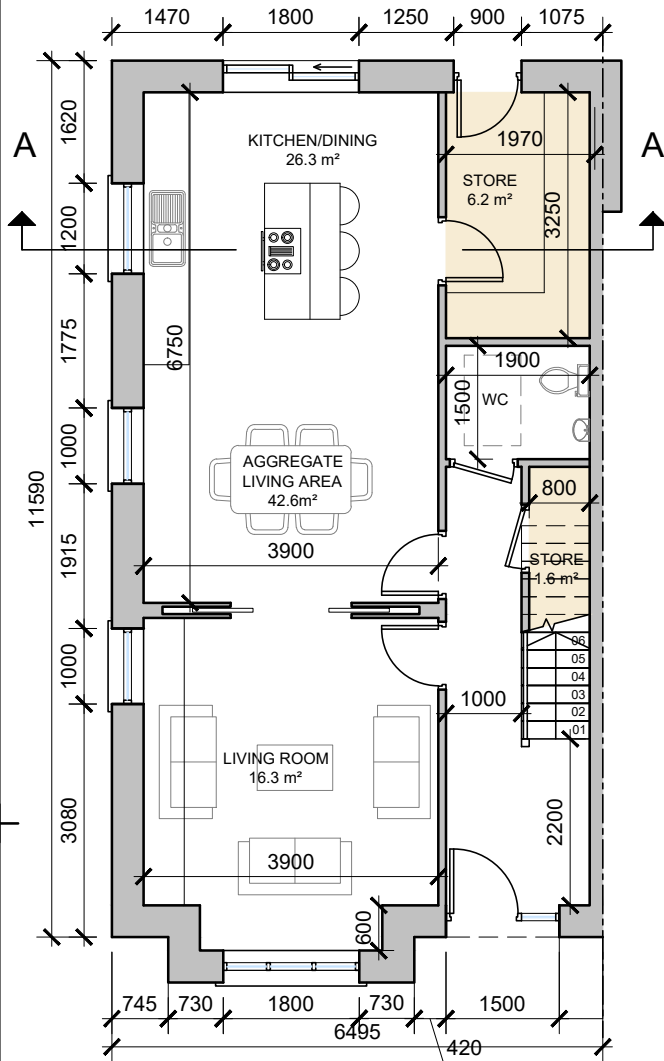

**Ground Floor Townhouse**  
SCALE 1:100 @ A3

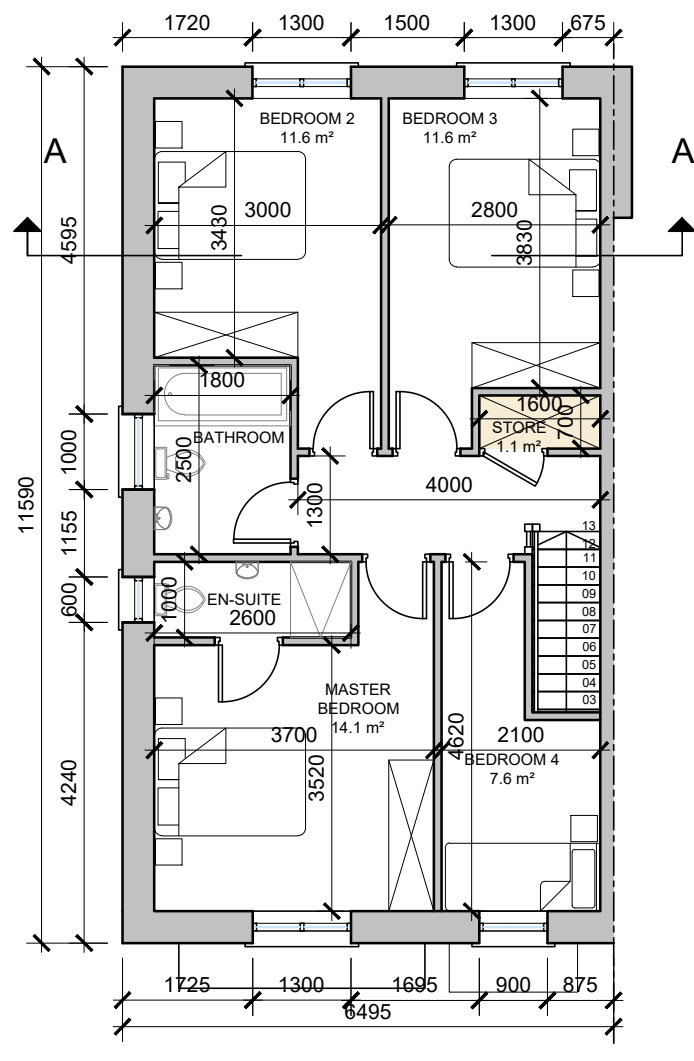

**First Floor Townhouse**  
SCALE 1:100 @ A3

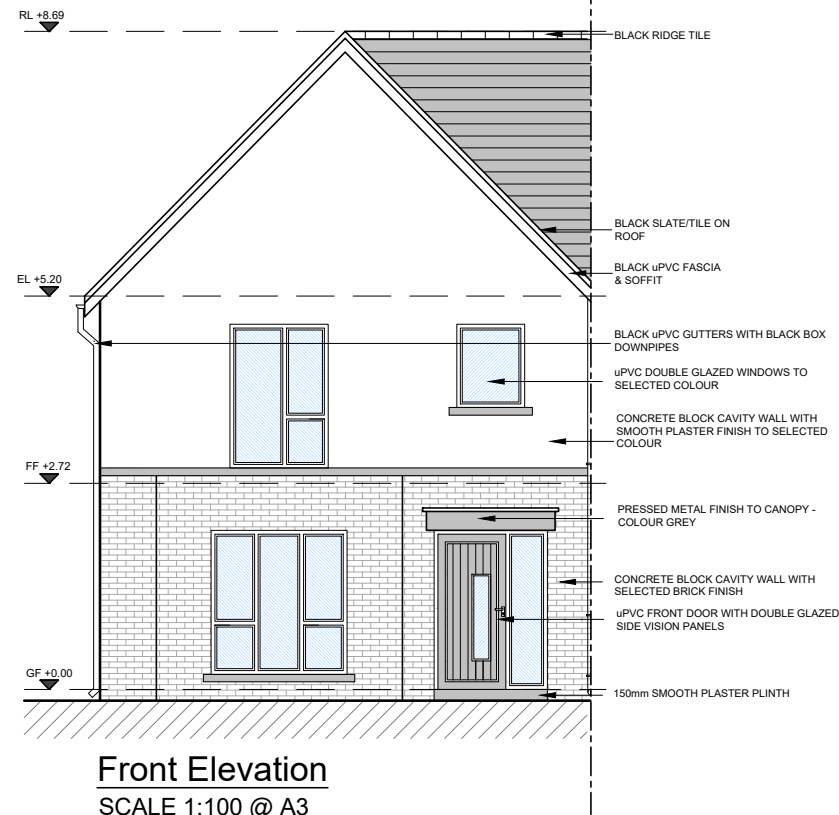


**Front Elevation**  
SCALE 1:100 @ A3  
**HOUSE TYPE C1**




**House Type C1 - Character Area 2**  
See site plan (dwg no. 20151/P/003) for material locations



**Side Elevation**  
SCALE 1:200 @ A3  
**HOUSE TYPE C1**

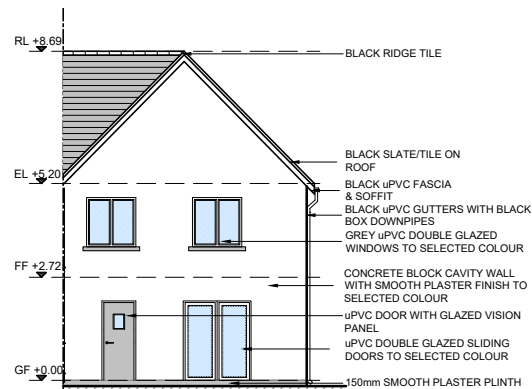


**Rear Elevation**  
SCALE 1:200 @ A3  
**HOUSE TYPE C1**

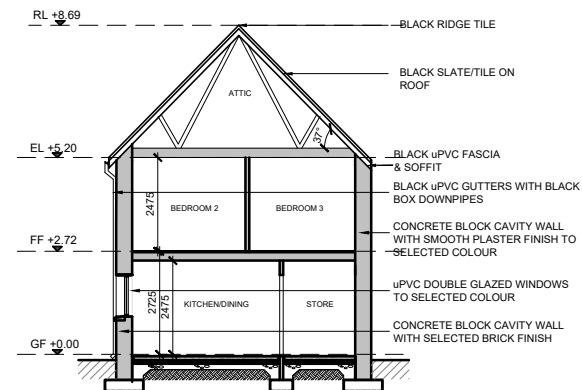

**Section A-A**  
SCALE 1:200 @ A3  
**HOUSE TYPE C1**


DO NOT SCALE. WORK TO FIGURED DIMENSIONS ONLY.  
ALL EXISTING DIMENSIONS TO BE CHECKED ON SITE.  
DRAWN ON AUTOCAD R2004 AT DEADY GAHAN ARCHITECTS LTD  
LAYERS ON THIS DRAWING COMPLY WITH BS 1192: PART 5

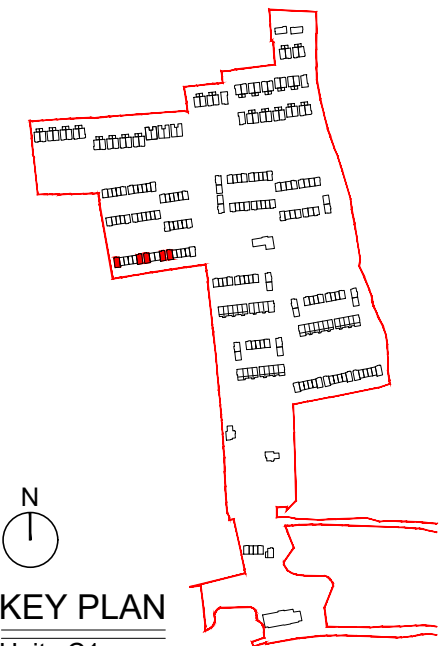

**KEY PLAN**  
Units C1

**NOTE:**  
POSITION OF NORTH POINT & LEVELS VARY. SEE  
SITE PLAN FOR ORIENTATION - DWG NO. 20151/P/003

date	rev	name	chk	note
12.07.21	P1	KM	EJG	ISSUE FOR PLANNING

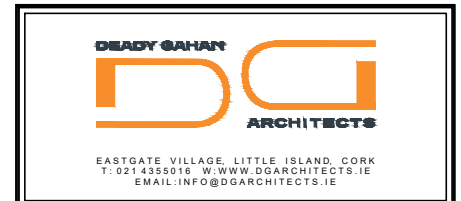

Project  
PROPOSED RESIDENTIAL DEVELOPMENT  
AT TOWNLAND OF LACKENROE, GLOUNTHAUNE, CO CORK

Drawing title			
HOUSE TYPE C1-4 BED TOWNHOUSE PLANS, ELEVATIONS & SECTION A-A			
Scale 1:100/1:200 @ A3	Drawn PC	Checked EJG	Date 02.07.21
Project No. 20151	Dwg. No. 20151/P/301-CA02	Revision P1	
<input type="checkbox"/> Information \ Comments	<input type="checkbox"/> Tender	<input type="checkbox"/> Planning	<input type="checkbox"/> Construction