



House Type C2
4-bed End Townhouse (7 person)

AREA: 128.3 SQ.M.
1,381 SQ.FT.


STORAGE total - 8.9 sq.m.

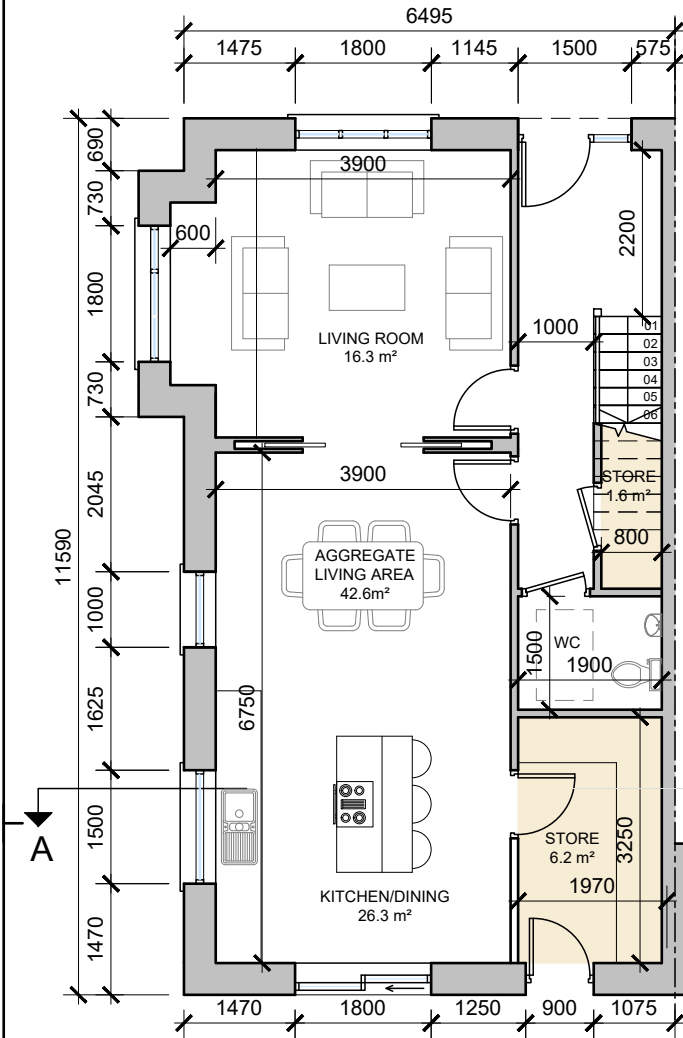

Ground Floor Townhouse
SCALE 1:100 @ A3

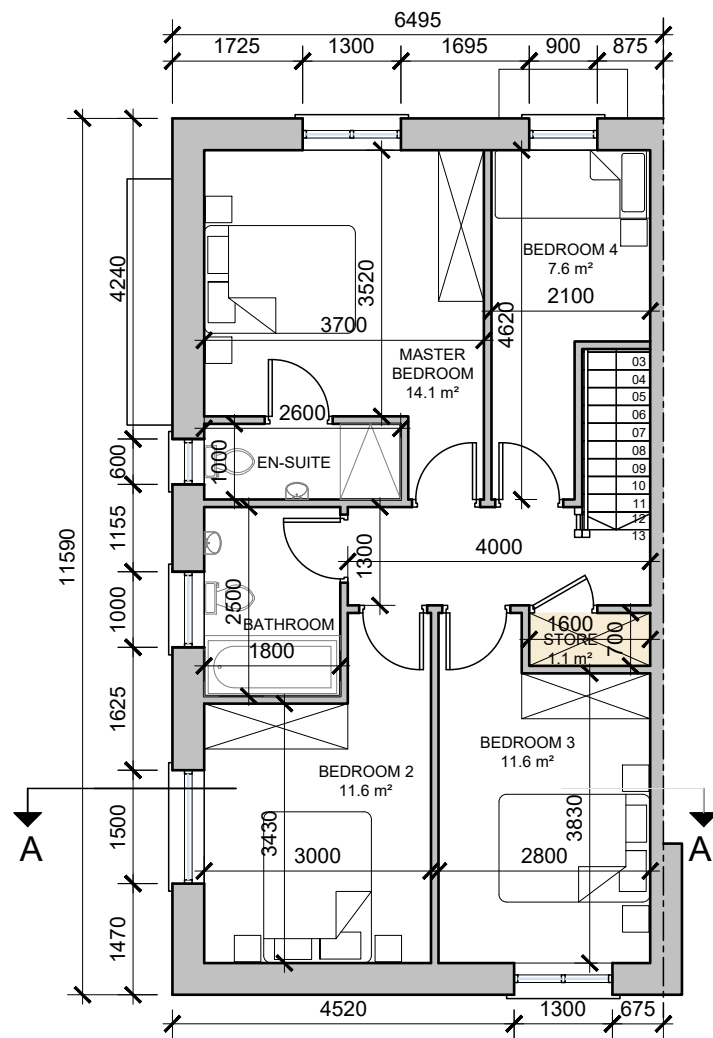


First Floor Townhouse
SCALE 1:100 @ A3

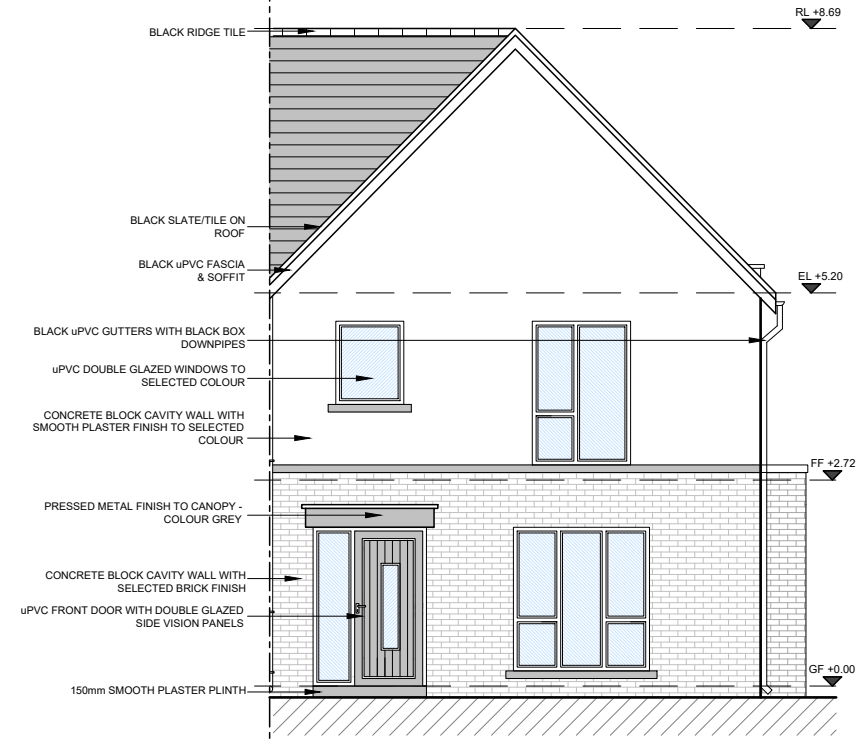

Front Elevation
SCALE 1:100 @ A3
HOUSE TYPE C2



DO NOT SCALE. WORK TO FIGURED DIMENSIONS ONLY. ALL EXISTING DIMENSIONS TO BE CHECKED ON SITE. DRAWN ON AUTOCAD R2004 AT DEADY GAHAN ARCHITECTS LTD. LAYERS ON THIS DRAWING COMPLY WITH BS 1192: PART 5

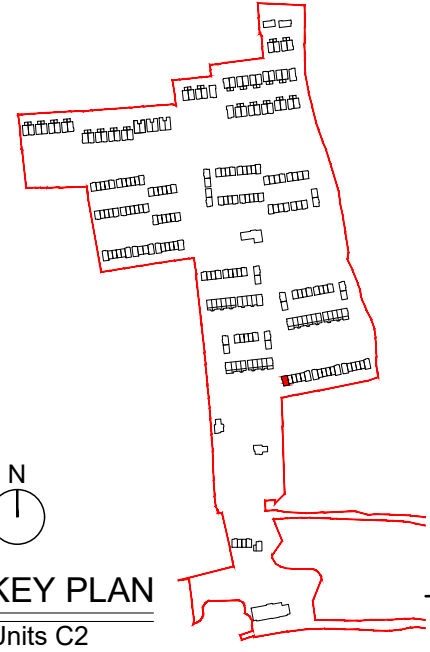


KEY PLAN
Units C2


NOTE:
POSITION OF NORTH POINT & LEVELS VARY. SEE SITE PLAN FOR ORIENTATION - DWG NO. 20151/P/003

House Type C2 - Character Area 3


See site plan (dwg no. 20151/P/003) for material locations

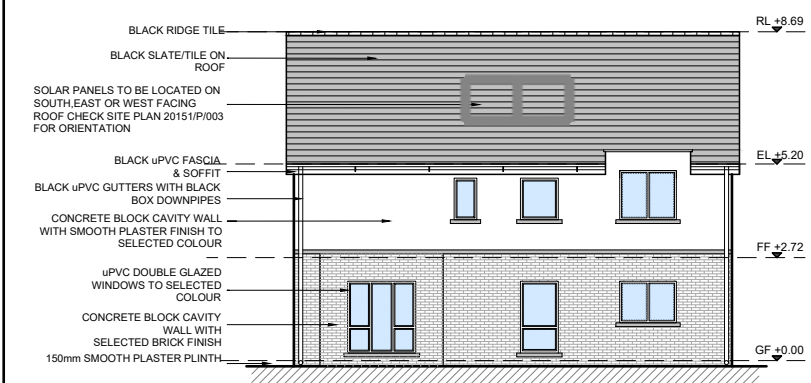

Side Elevation
SCALE 1:200 @ A3
HOUSE TYPE C2

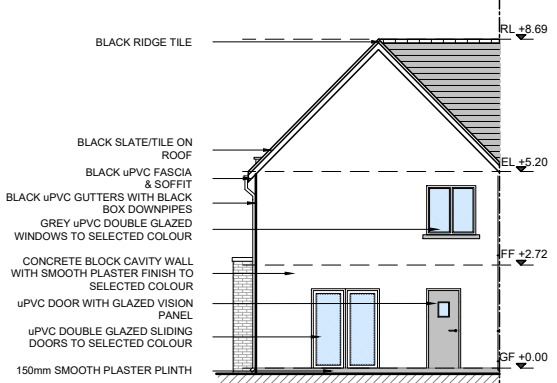


Rear Elevation
SCALE 1:200 @ A3
HOUSE TYPE C2

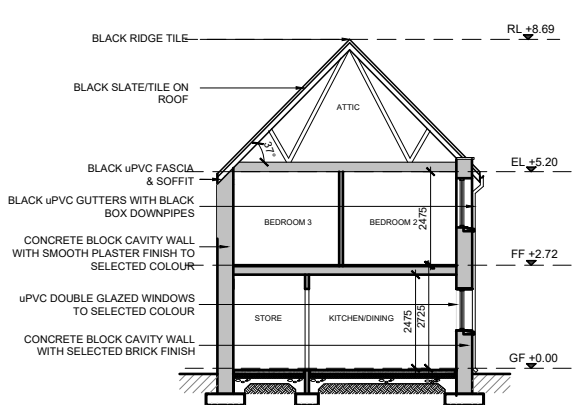

Section A-A
SCALE 1:200 @ A3
HOUSE TYPE C2

date	rev	name	chk	note
12.07.21	P1	KM	EJG	ISSUE FOR PLANNING

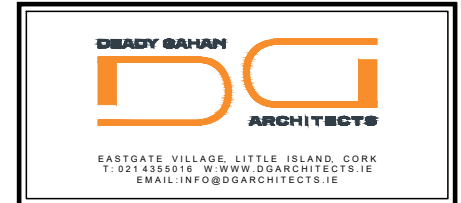

Project
PROPOSED RESIDENTIAL DEVELOPMENT
AT TOWNLAND OF LACKENROE, GLOUNTHAUNE, CO CORK

Drawing title
HOUSE TYPE C2 - 4 BED TOWNHOUSE
PLANS, ELEVATIONS & SECTION A-A

Scale	Drawn	Checked	Date
1:100/1:200 @ A3	PC	EJG	05.07.21

Project No.	Dwg. No.	Revision
20151	20151/P/302 CA03	P1

Information / Comments
 Planning
 Tender
 Construction