

DO NOT SCALE. WORK TO FIGURED DIMENSIONS ONLY.
 ALL EXISTING DIMENSIONS TO BE CHECKED ON SITE.
 DRAWN ON AUTOCAD R2004 AT DEADY GAHAN ARCHITECTS LTD
 LAYERS ON THIS DRAWING COMPLY WITH BS 1192: PART 5


HOUSE TYPE D3

3-bed Semi Detached (5 person)

AREA: 114.2 SQ.M


1,229 SQ.FT.

STORAGE total - 11.2 sq.m.

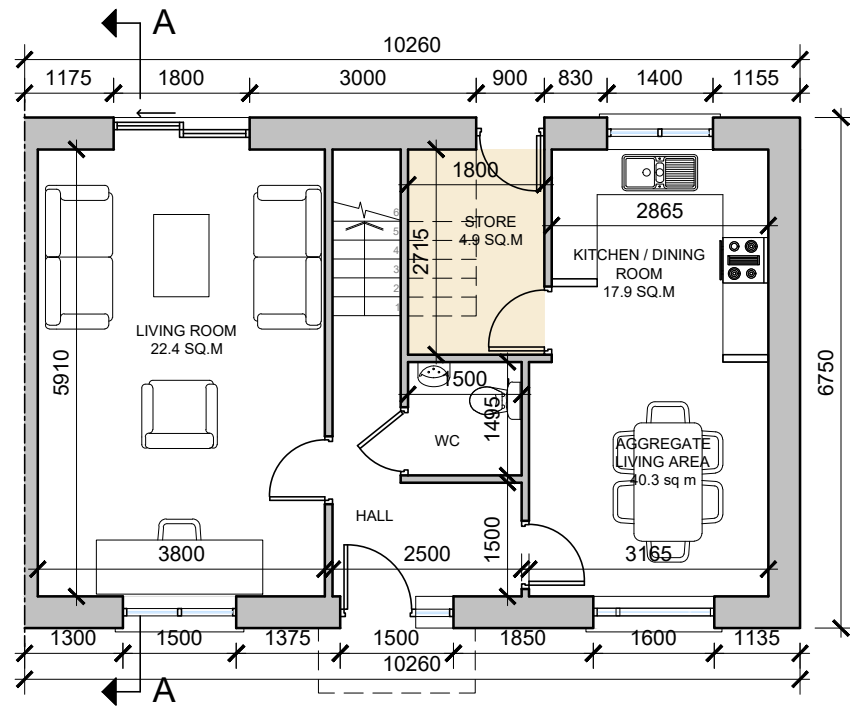

Ground Floor Semi Detached

SCALE 1:100 @ A3

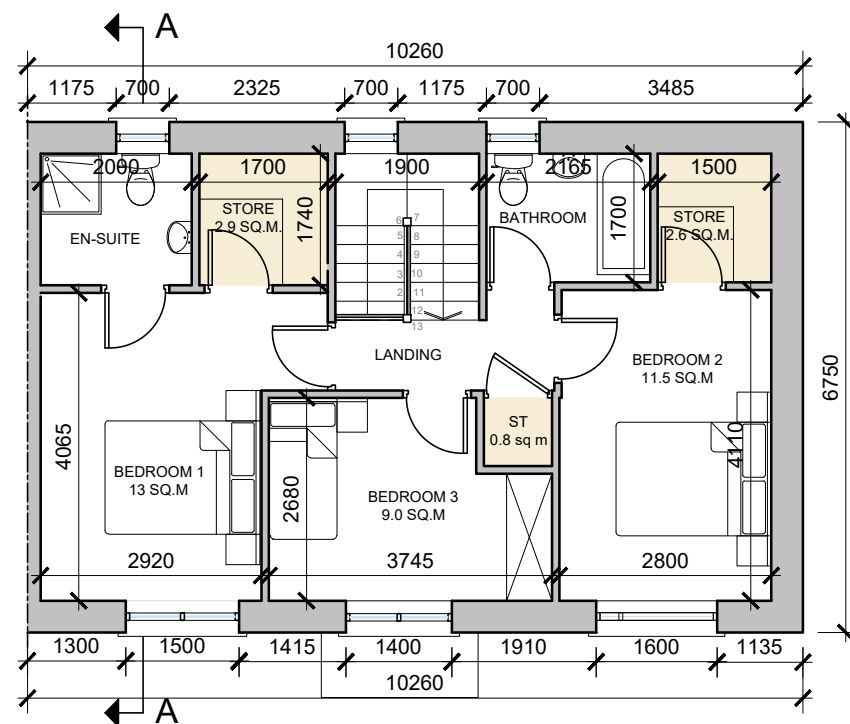

First Floor Semi Detached


SCALE 1:100 @ A3



Front Elevation

SCALE 1:100 @ A3


HOUSE TYPE D3

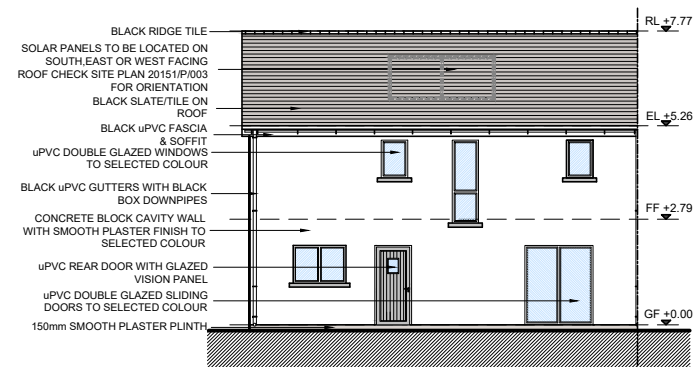

Rear Elevation

SCALE 1:200 @ A3

HOUSE TYPE D3

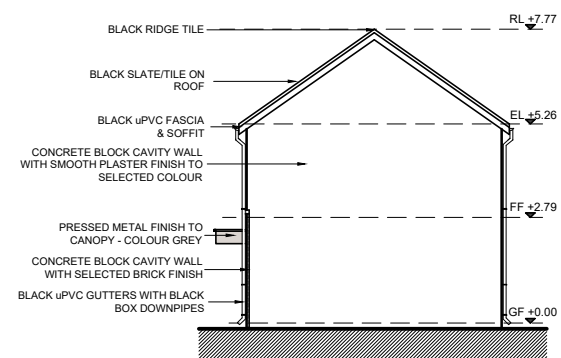

Side Elevation


SCALE 1:200 @ A3

HOUSE TYPE D3



House Type D3 - Character Area 2


See site plan (dwg no. 20151/P/003) for material locations

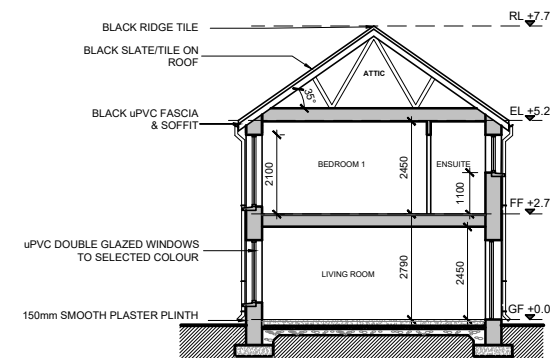

Section A-A

SCALE 1:200 @ A3


HOUSE TYPE D3

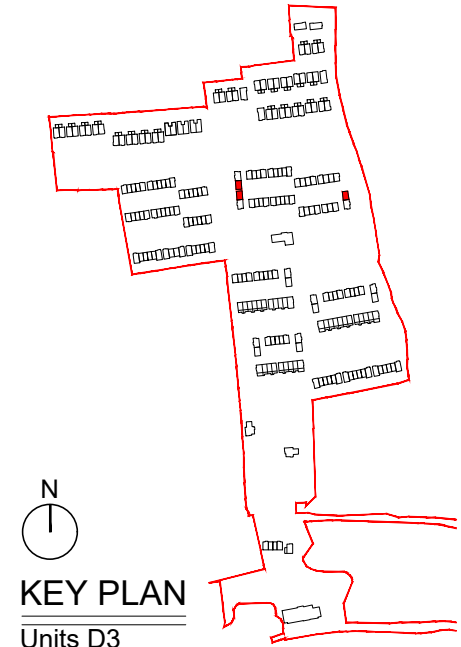

KEY PLAN
Units D3

NOTE:
POSITION OF NORTH POINT & LEVELS VARY. SEE
SITE PLAN FOR ORIENTATION - DWG NO. 20151/P/003

date	rev	name	chk	note
12.07.21	P1	KM	EJG	ISSUE FOR PLANNING

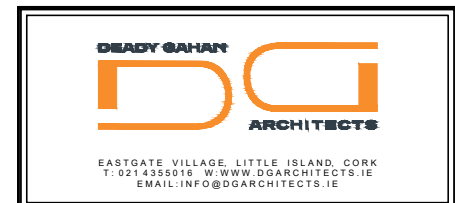

Project
 PROPOSED RESIDENTIAL DEVELOPMENT
 AT TOWNLAND OF LACKENROE, GLOUNTHAUNE, CO CORK

Drawing title
 HOUSE TYPE D3 3 BED SEMI DETACHED
 PLANS, ELEVATIONS & SECTION A-A

Scale	Drawn	Checked	Date
1:100/1:200 @ A3	PC	EJG	02.07.21
Project No.	Dwg. No.	Revision	
20151	20151/P/403 CA02	P1	

Information \ Comments	Tender
<input type="checkbox"/> Planning <input type="checkbox"/> Construction	<input type="checkbox"/>