



DO NOT SCALE. WORK TO FIGURED DIMENSIONS ONLY.
 ALL EXISTING DIMENSIONS TO BE CHECKED ON SITE.
 DRAWN ON AUTOCAD R2004 AT DEADY GAHAN ARCHITECTS LTD
 LAYERS ON THIS DRAWING COMPLY WITH BS 1192: PART 5

HOUSE TYPE D3
 3-bed Semi Detached (5 person)

AREA: 114.2 SQ.M.
1,229 SQ.FT.
 STORAGE total - 11.2 sq.m.

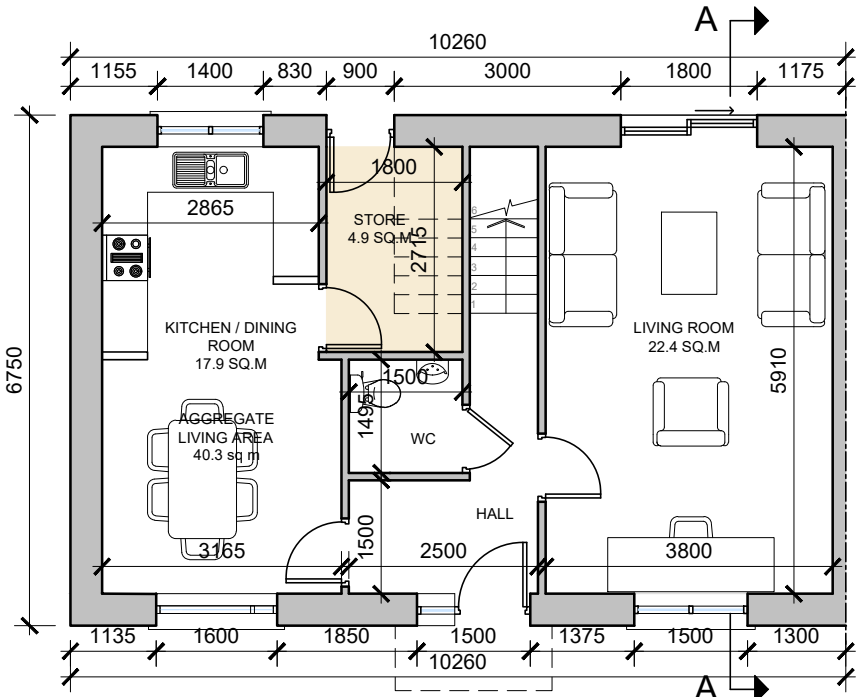

Ground Floor Semi Detached
 SCALE 1:100 @ A3

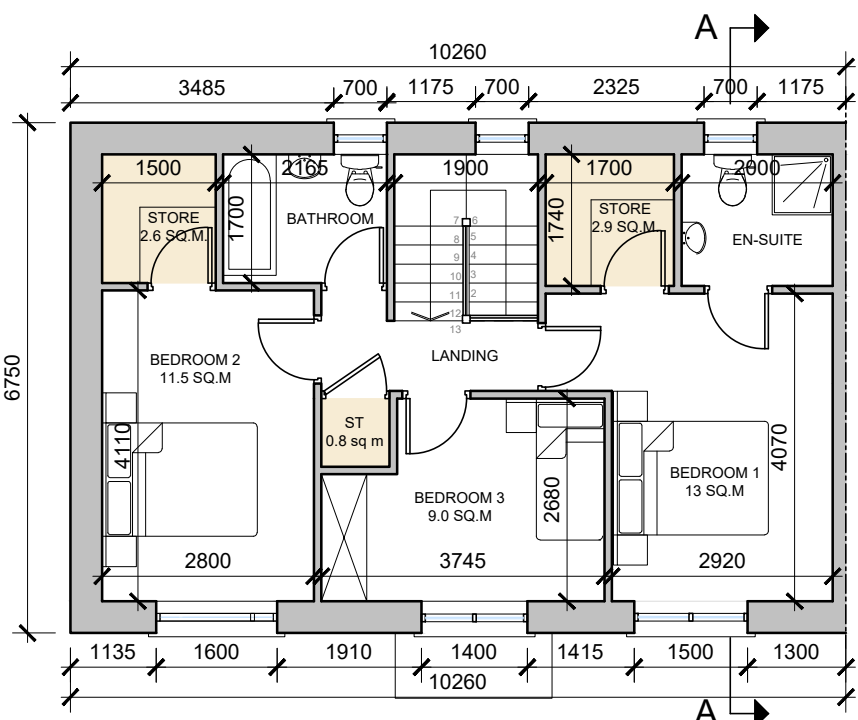


First Floor Semi Detached
 SCALE 1:100 @ A3




Front Elevation
 SCALE 1:100 @ A3
 HOUSE TYPE D3




House Type D3 - Character Area 3
 See site plan (dwg no. 20151/P/003) for material locations

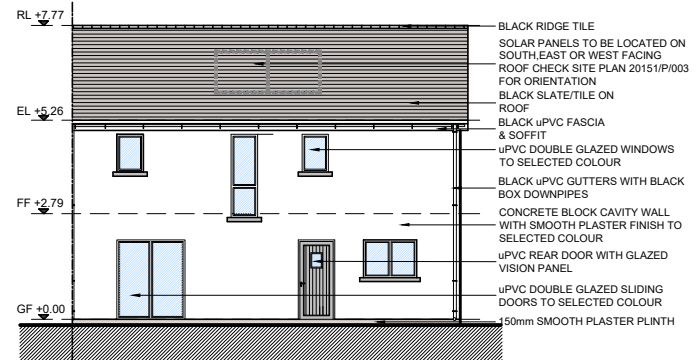


Rear Elevation
 SCALE 1:200 @ A3
 HOUSE TYPE D3

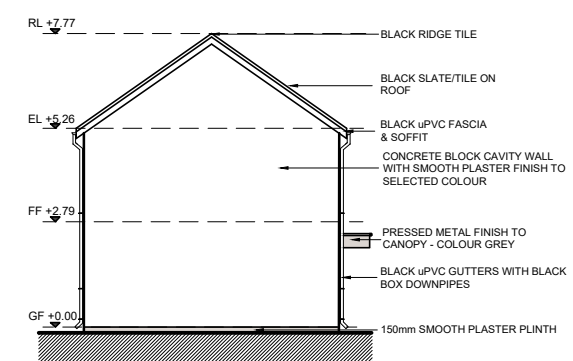

Side Elevation
 SCALE 1:200 @ A3
 HOUSE TYPE D3

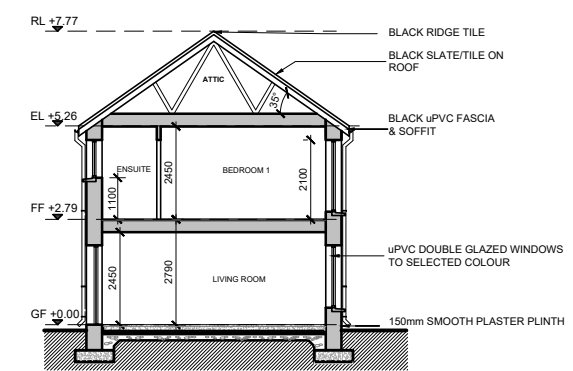


Section A-A
 SCALE 1:200 @ A3
 HOUSE TYPE D3

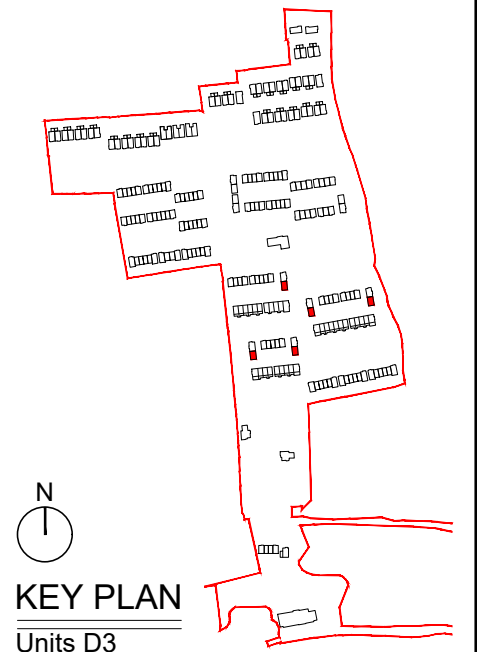

KEY PLAN
 Units D3

NOTE:
 POSITION OF NORTH POINT & LEVELS VARY. SEE
 SITE PLAN FOR ORIENTATION - DWG NO. 20151/P/003

date	rev	name	chk	note
12.07.21	P1	KM	EJG	ISSUE FOR PLANNING

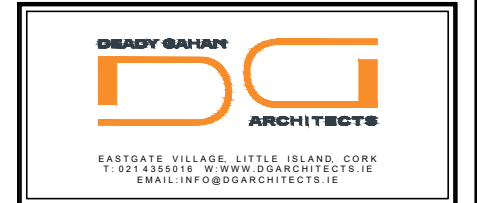

Project
 PROPOSED RESIDENTIAL DEVELOPMENT
 AT TOWNLAND OF LACKENROE, GLOUNTHAUNE, CO CORK

Drawing title			
HOUSE TYPE D3 3 BED SEMI DETACHED PLANS, ELEVATIONS & SECTION A-A			
Scale	Drawn	Checked	Date
1:100/1:200 @ A3	PC	EJG	05.07.21
Project No.	Dwg. No.	Revision	
20151	20151/P/403 CA03	P1	
Information / Comments			Tender
Planning			Construction