


DO NOT SCALE. WORK TO FIGURED DIMENSIONS ONLY.  
 ALL EXISTING DIMENSIONS TO BE CHECKED ON SITE.  
 DRAWN ON AUTOCAD R2004 AT DEADY GAHAN ARCHITECTS LTD  
 LAYERS ON THIS DRAWING COMPLY WITH BS 1192: PART 5

**TOWNHOUSE E1**


3-bed End Townhouse (5 person)

AREA: 104.7 SQ.M.  
 1,126 SQ.FT.


STORAGE total - 6.0 sq.m.

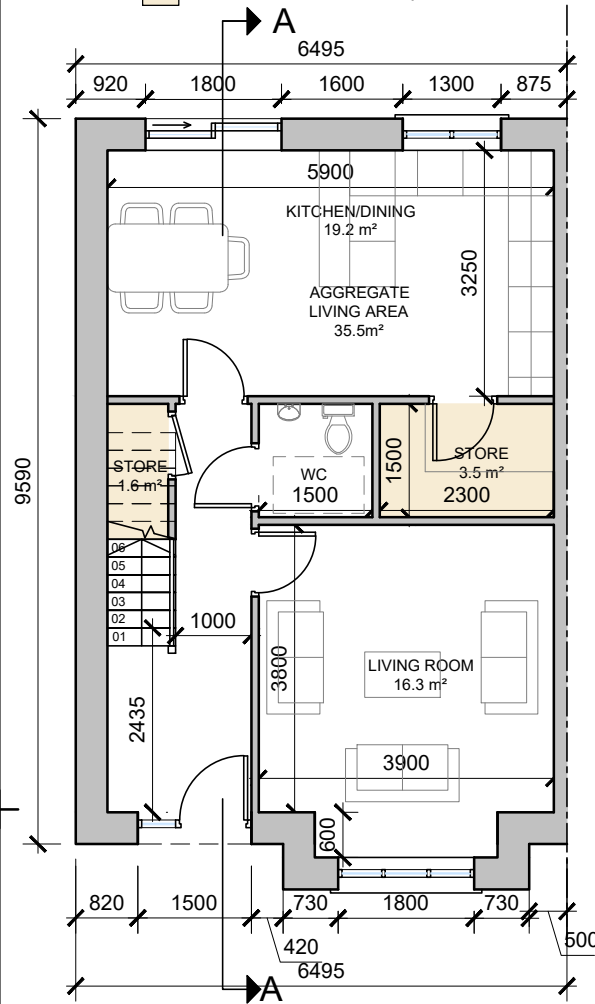


**Ground Floor Townhouse**  
 SCALE 1:100 @ A3

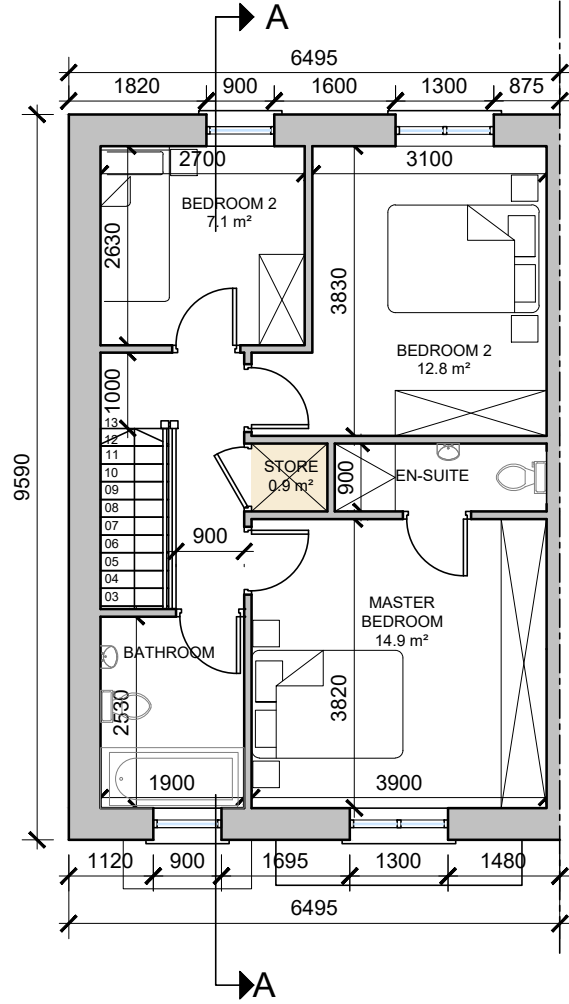


**First Floor Townhouse**  
 SCALE 1:100 @ A3

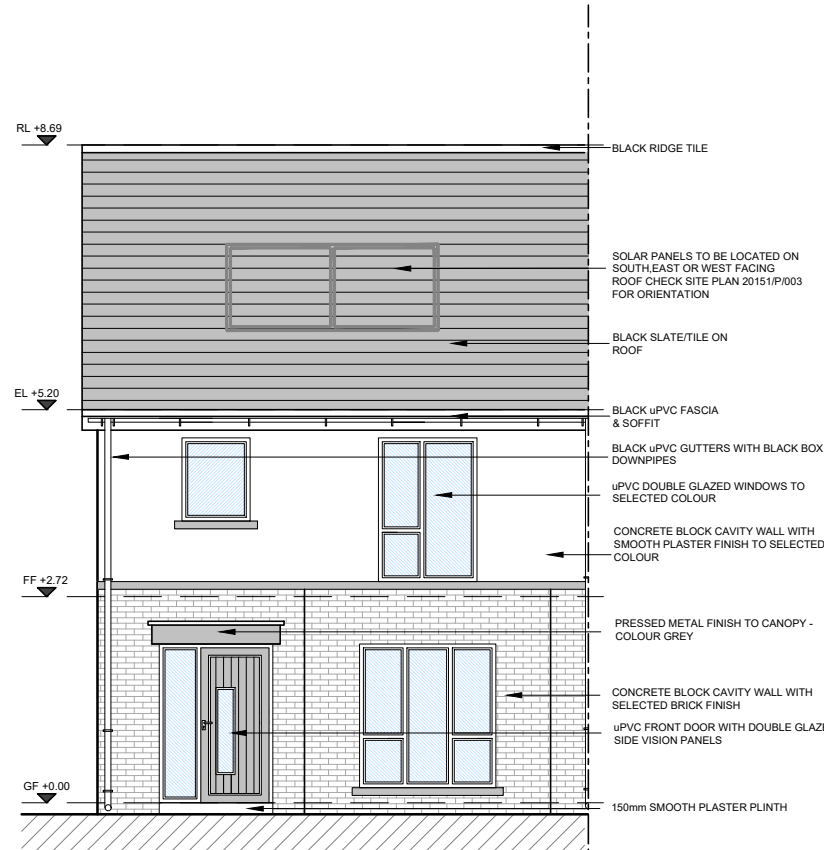

**Front Elevation**  
 SCALE 1:100 @ A3  
 HOUSE TYPE E1

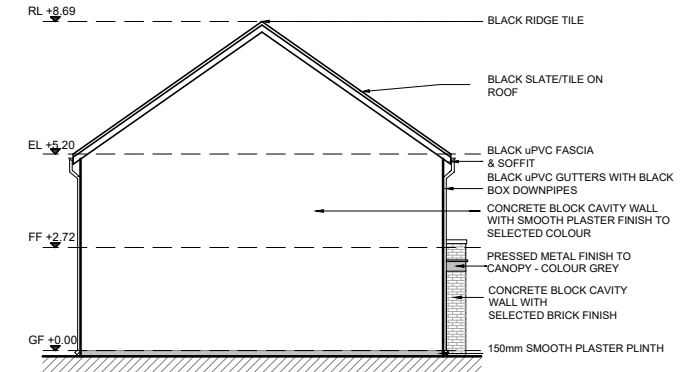


**Side Elevation**  
 SCALE 1:200 @ A3  
 HOUSE TYPE E1

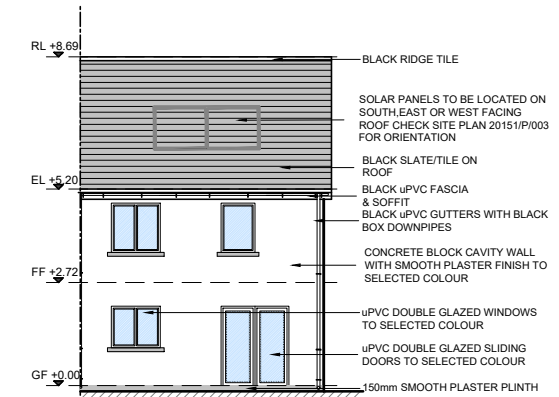


**Rear Elevation**  
 SCALE 1:200 @ A3  
 HOUSE TYPE E1



**House Type E1 - Character Area 2**  
 See site plan (dwg no. 20151/P/003) for material locations

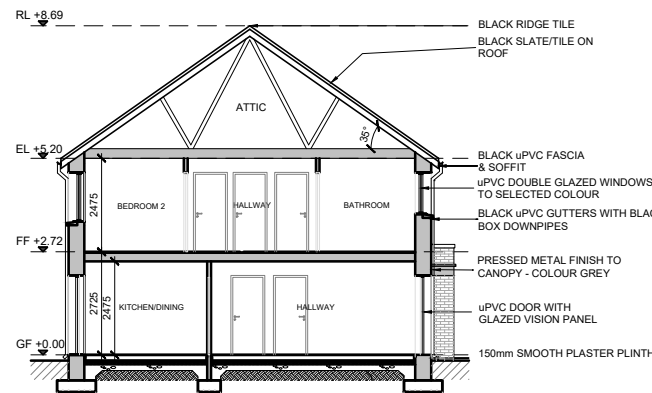

**Section A-A**  
 SCALE 1:200 @ A3  
 HOUSE TYPE E1

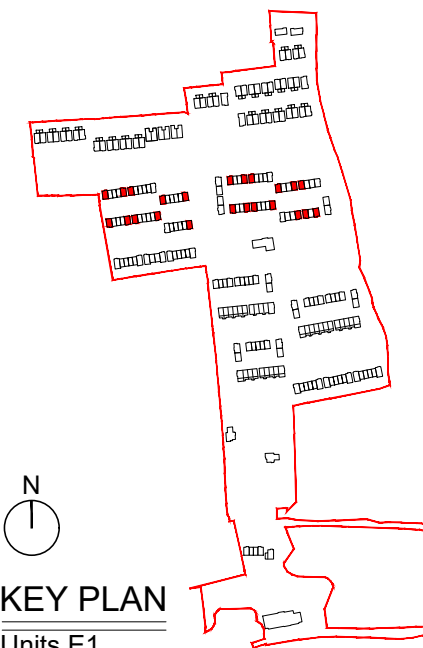

**NOTE:**  
 POSITION OF NORTH POINT & LEVELS VARY. SEE  
 SITE PLAN FOR ORIENTATION - DWG NO. 20151/P/003

date	rev	name	chk	note
12.07.21	P1	KM	EJG	ISSUE FOR PLANNING

**DEADY GAHAN**  
**DG**  
 ARCHITECTS

EASTGATE VILLAGE, LITTLE ISLAND, CORK  
 T: 021 4355018 W: WWW.DGARCHITECTS.IE  
 EMAIL: INFO@DGARCHITECTS.IE

Project  
 PROPOSED RESIDENTIAL DEVELOPMENT  
 AT TOWNLAND OF LACKENROE, GLOUNTHAUNE, CO CORK

Drawing title  
 HOUSE TYPE E1 - 3 BED TOWNHOUSE  
 PLANS, ELEVATIONS & SECTION A-A

Scale	Drawn	Checked	Date
1:100/1:200 @ A3	PC	EJG	02.07.21

Project No.	Dwg. No.	Revision
20151	20151/P/501-CA02	P1

Information \ Comments	Tender
<input type="checkbox"/> Planning <input type="checkbox"/> Construction	<input type="checkbox"/>