



DO NOT SCALE. WORK TO FIGURED DIMENSIONS ONLY.
 ALL EXISTING DIMENSIONS TO BE CHECKED ON SITE.
 DRAWN ON AUTOCAD R2004 AT DEADY GAHAN ARCHITECTS LTD
 LAYERS ON THIS DRAWING COMPLY WITH BS 1192: PART 5

TOWNHOUSE E3
 3-bed MiddleTownhouse (5 person)

AREA: 103.2 SQ.M.
1,110 SQ.FT.
 STORAGE total - 6.0 sq.m.

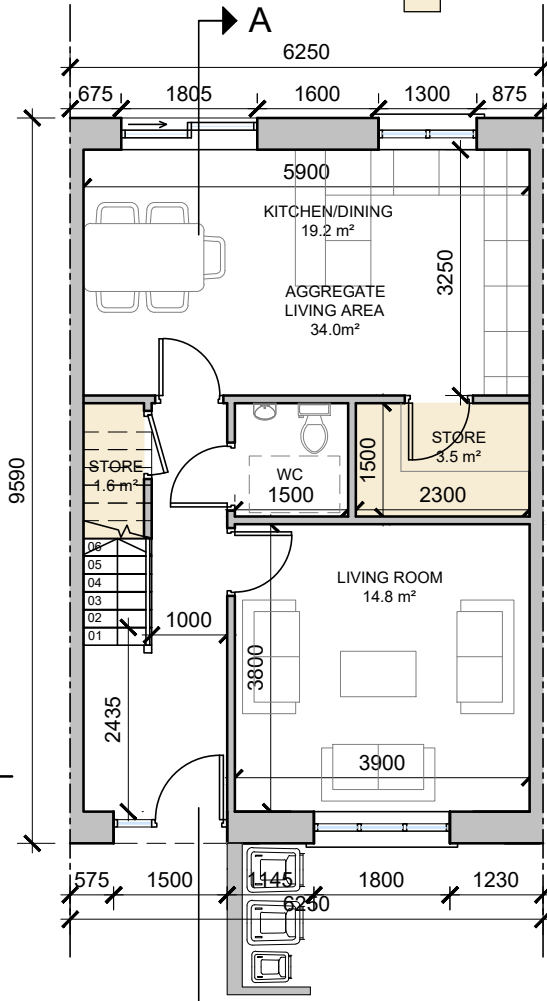


Ground Floor Townhouse
 SCALE 1:100 @ A3

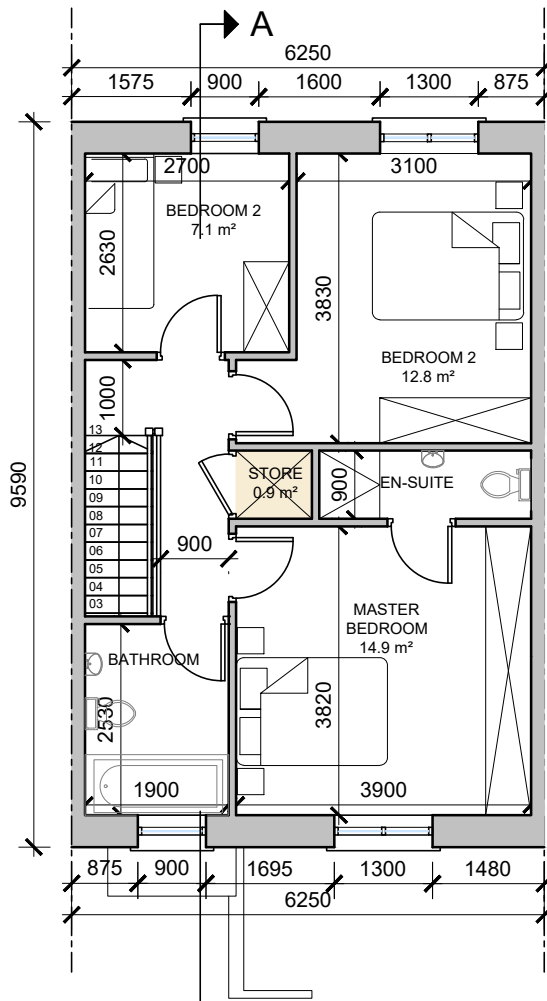


First Floor Townhouse
 SCALE 1:100 @ A3




House Type E3 - Character Area 2
 See site plan (dwg no. 20151/P/003) for material locations

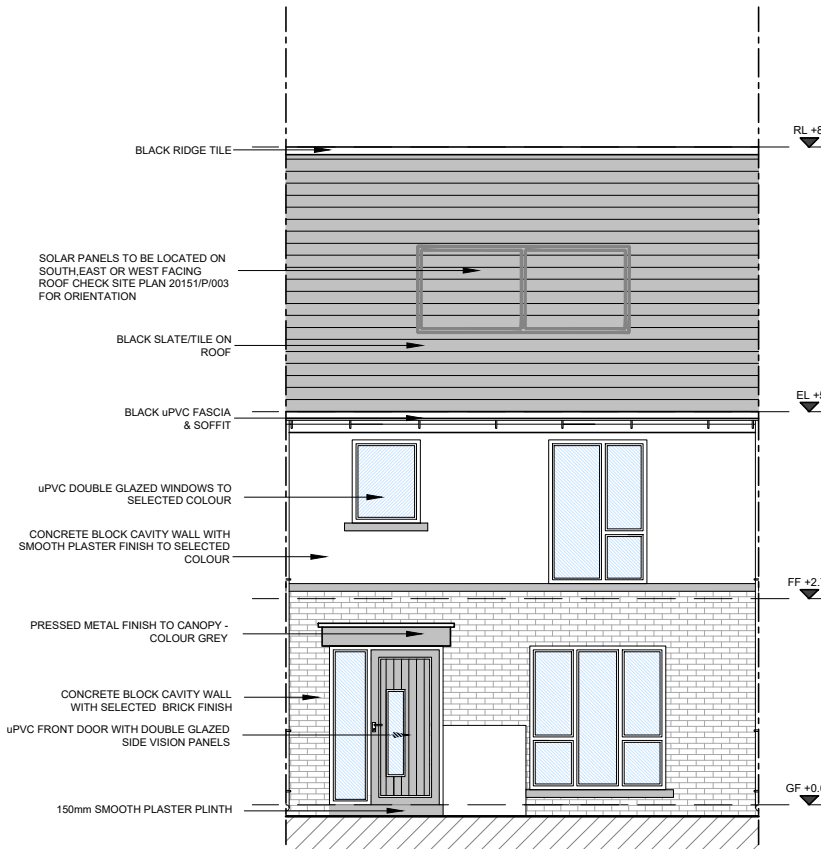


Front Elevation
 SCALE 1:100 @ A3
 HOUSE TYPE E3

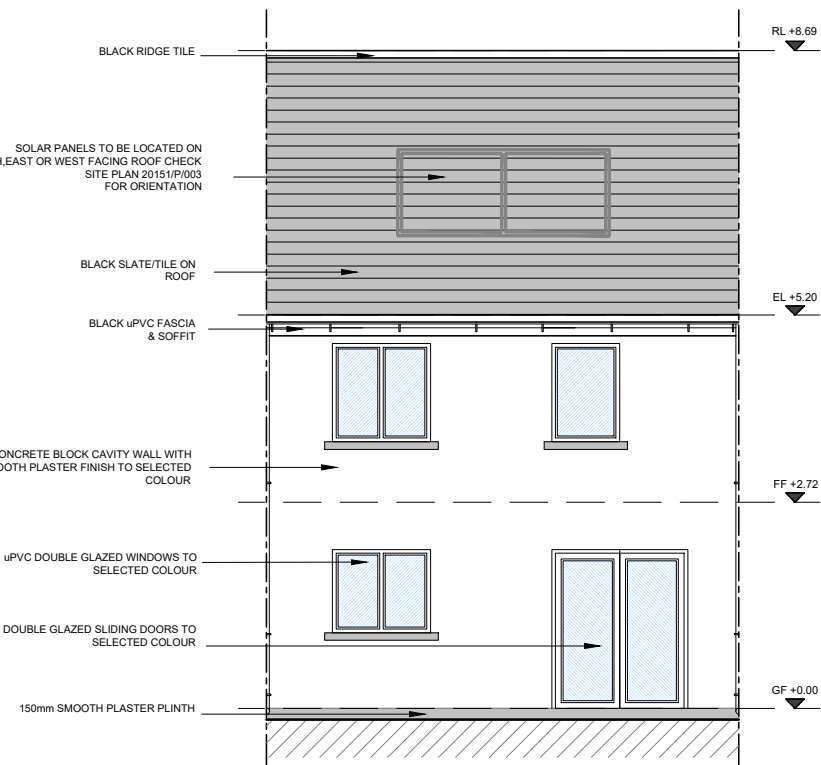

Rear Elevation
 SCALE 1:200 @ A3
 HOUSE TYPE E3

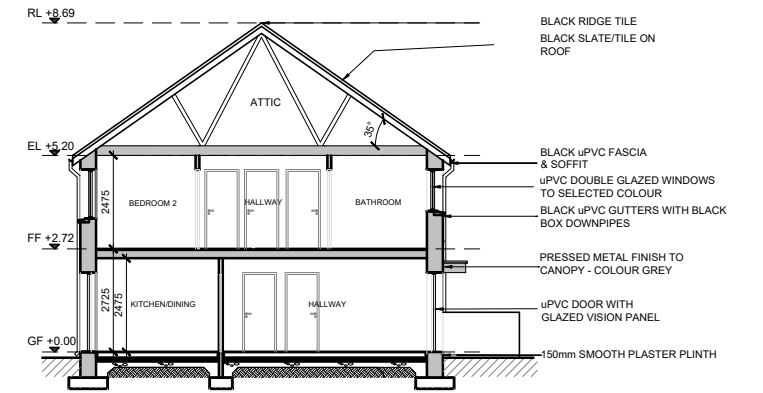

Section A-A
 SCALE 1:200 @ A3
 HOUSE TYPE E3

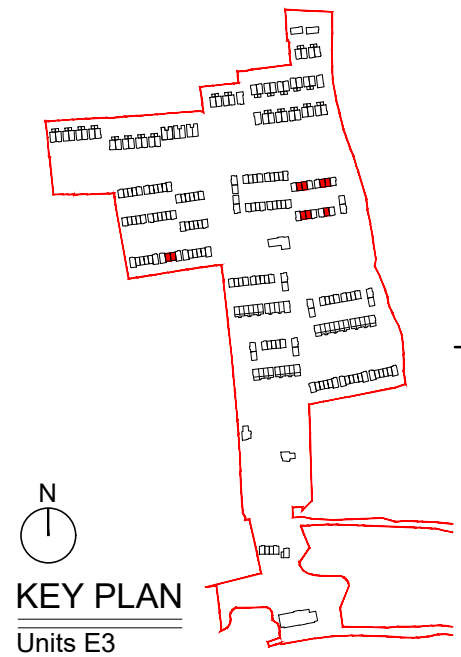

NOTE:
 POSITION OF NORTH POINT & LEVELS VARY. SEE
 SITE PLAN FOR ORIENTATION - DWG NO. 20151/P/003

date	rev	name	chk	note
12.07.21	P1	KM	EJG	ISSUE FOR PLANNING

DEADY GAHAN
DG
ARCHITECTS

EASTGATE VILLAGE, LITTLE ISLAND, CORK
 T: 021 4355016 W: WWW.DGARCHITECTS.IE
 EMAIL: INFO@DGARCHITECTS.IE

Project
 PROPOSED RESIDENTIAL DEVELOPMENT
 AT TOWNLAND OF LACKENROE, GLOUNTHAUNE, CO CORK

Drawing title			
HOUSE TYPE E3 3 BED TOWNHOUSE PLANS, ELEVATIONS & SECTION A-A			
Scale	Drawn	Checked	Date
1:100/1:200 @ A3	PC	EJG	02.07.21
Project No.	Dwg. No.	Revision	
20151	20151/P/503 CA02	P1	
Information / Comments			Tender
Planning			Construction